


DATE	
BY	
SURVEYED	
PLOTTED	
TEMPLATE	
NOTE BOOK	
AREAS CHECKED	
NO.	

DATE	
BY	
SURVEYED	
PLOTTED	
TEMPLATE	
NOTE BOOK	
AREAS CHECKED	
NO.	

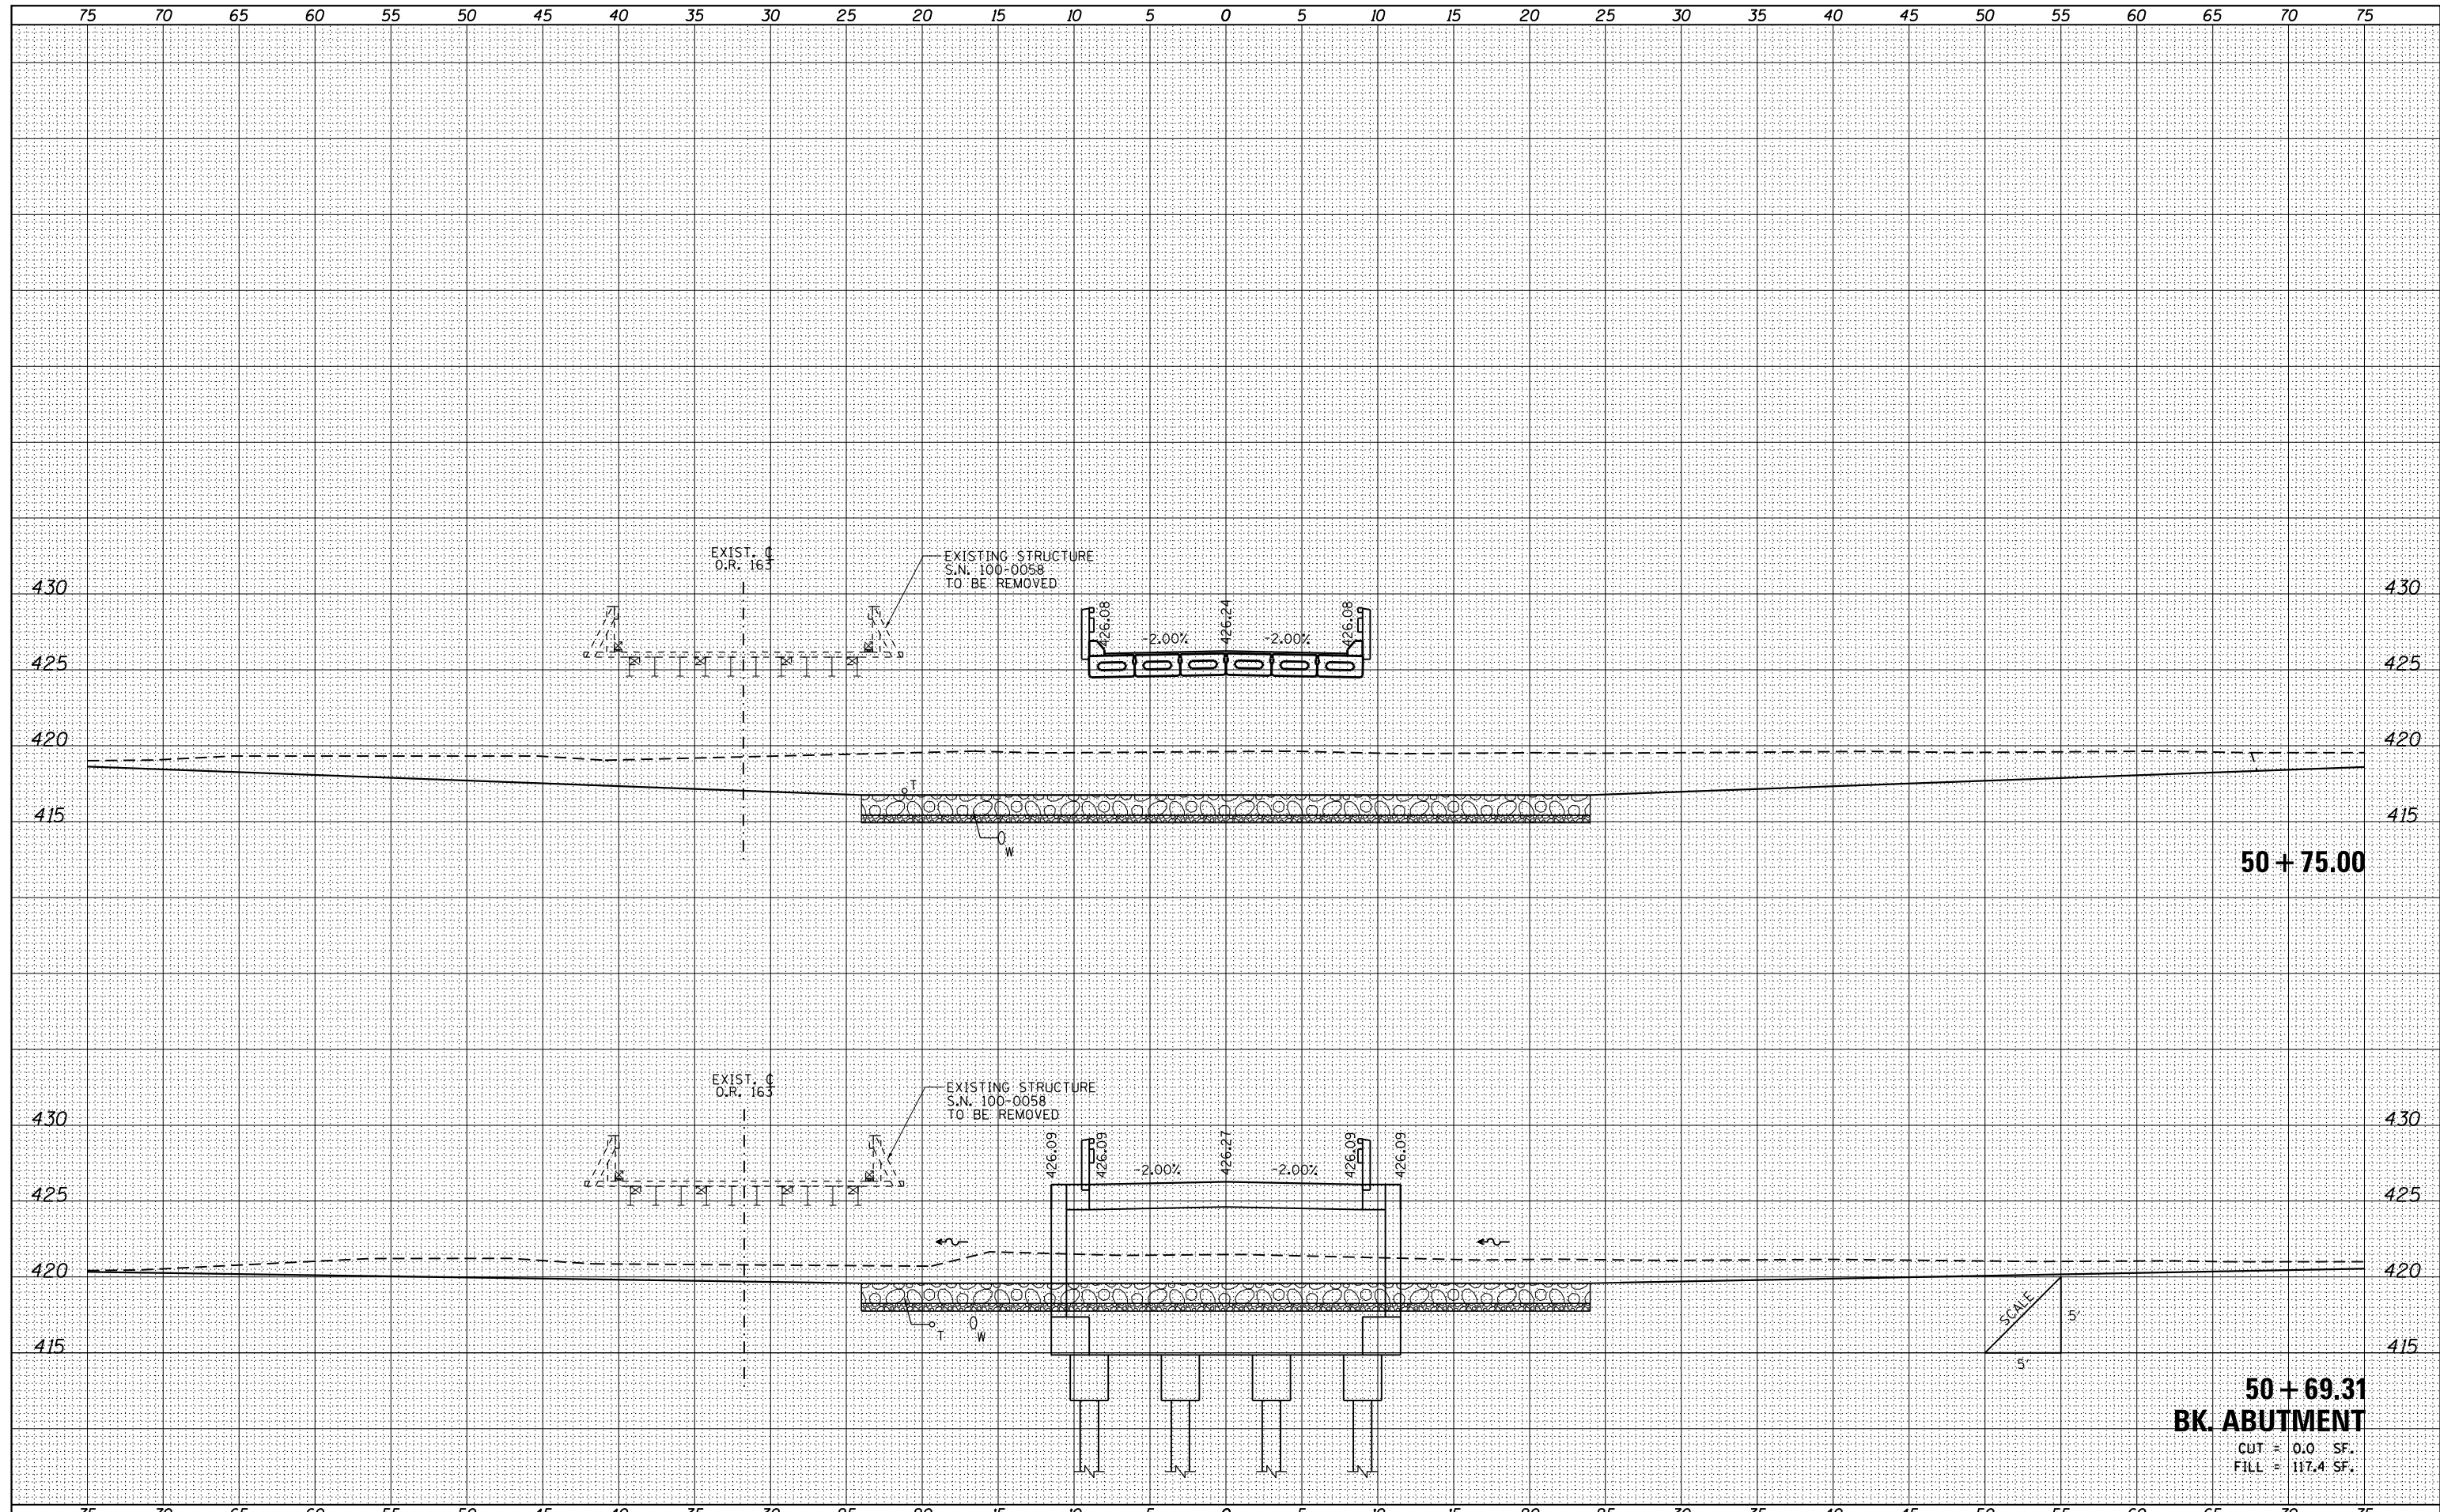

50 + 75.00

**50 + 69.31
BK. ABUTMENT**

CUT = 0.0 SF.
FILL = 117.4 SF.

FILE NAME =	USER NAME = Brian Bond	DESIGNED - BMB	REVISED -	STATE OF ILLINOIS DEPARTMENT OF TRANSPORTATION	CROSS SECTIONS O.R. 163 OVER POND CREEK				O.R.	SECTION	COUNTY	TOTAL SHEETS	SHEET NO.
L:\IDOT\0806610\WO_12\Draw\Sheets\0978267-sh1-ssht.Entrance.dgn		DRAWN - BMB	REVISED -		163	34B-2	JOHNSON	37	27				
PLOT SCALE = 10.0000' / in.		CHECKED - JMM	REVISED -		CONTRACT NO. 78267								
Default		DATE - DECEMBER 2013	REVISED -		ILLINOIS FED. AID PROJECT								
				SCALE:	SHEET	OF	SHEETS	STA. 50+69.31	TO STA. 50+75.00				