


DATE	
BY	
SURVEYED	
PLOTTED	
TEMPLATE	
AREAS	
CHECKED	
FINAL SURVEY	
NOTE BOOK	
NO.	

DATE	
BY	
SURVEYED	
PLOTTED	
TEMPLATE	
AREAS	
CHECKED	
ORIGINAL SURVEY	
NOTE BOOK	
NO.	

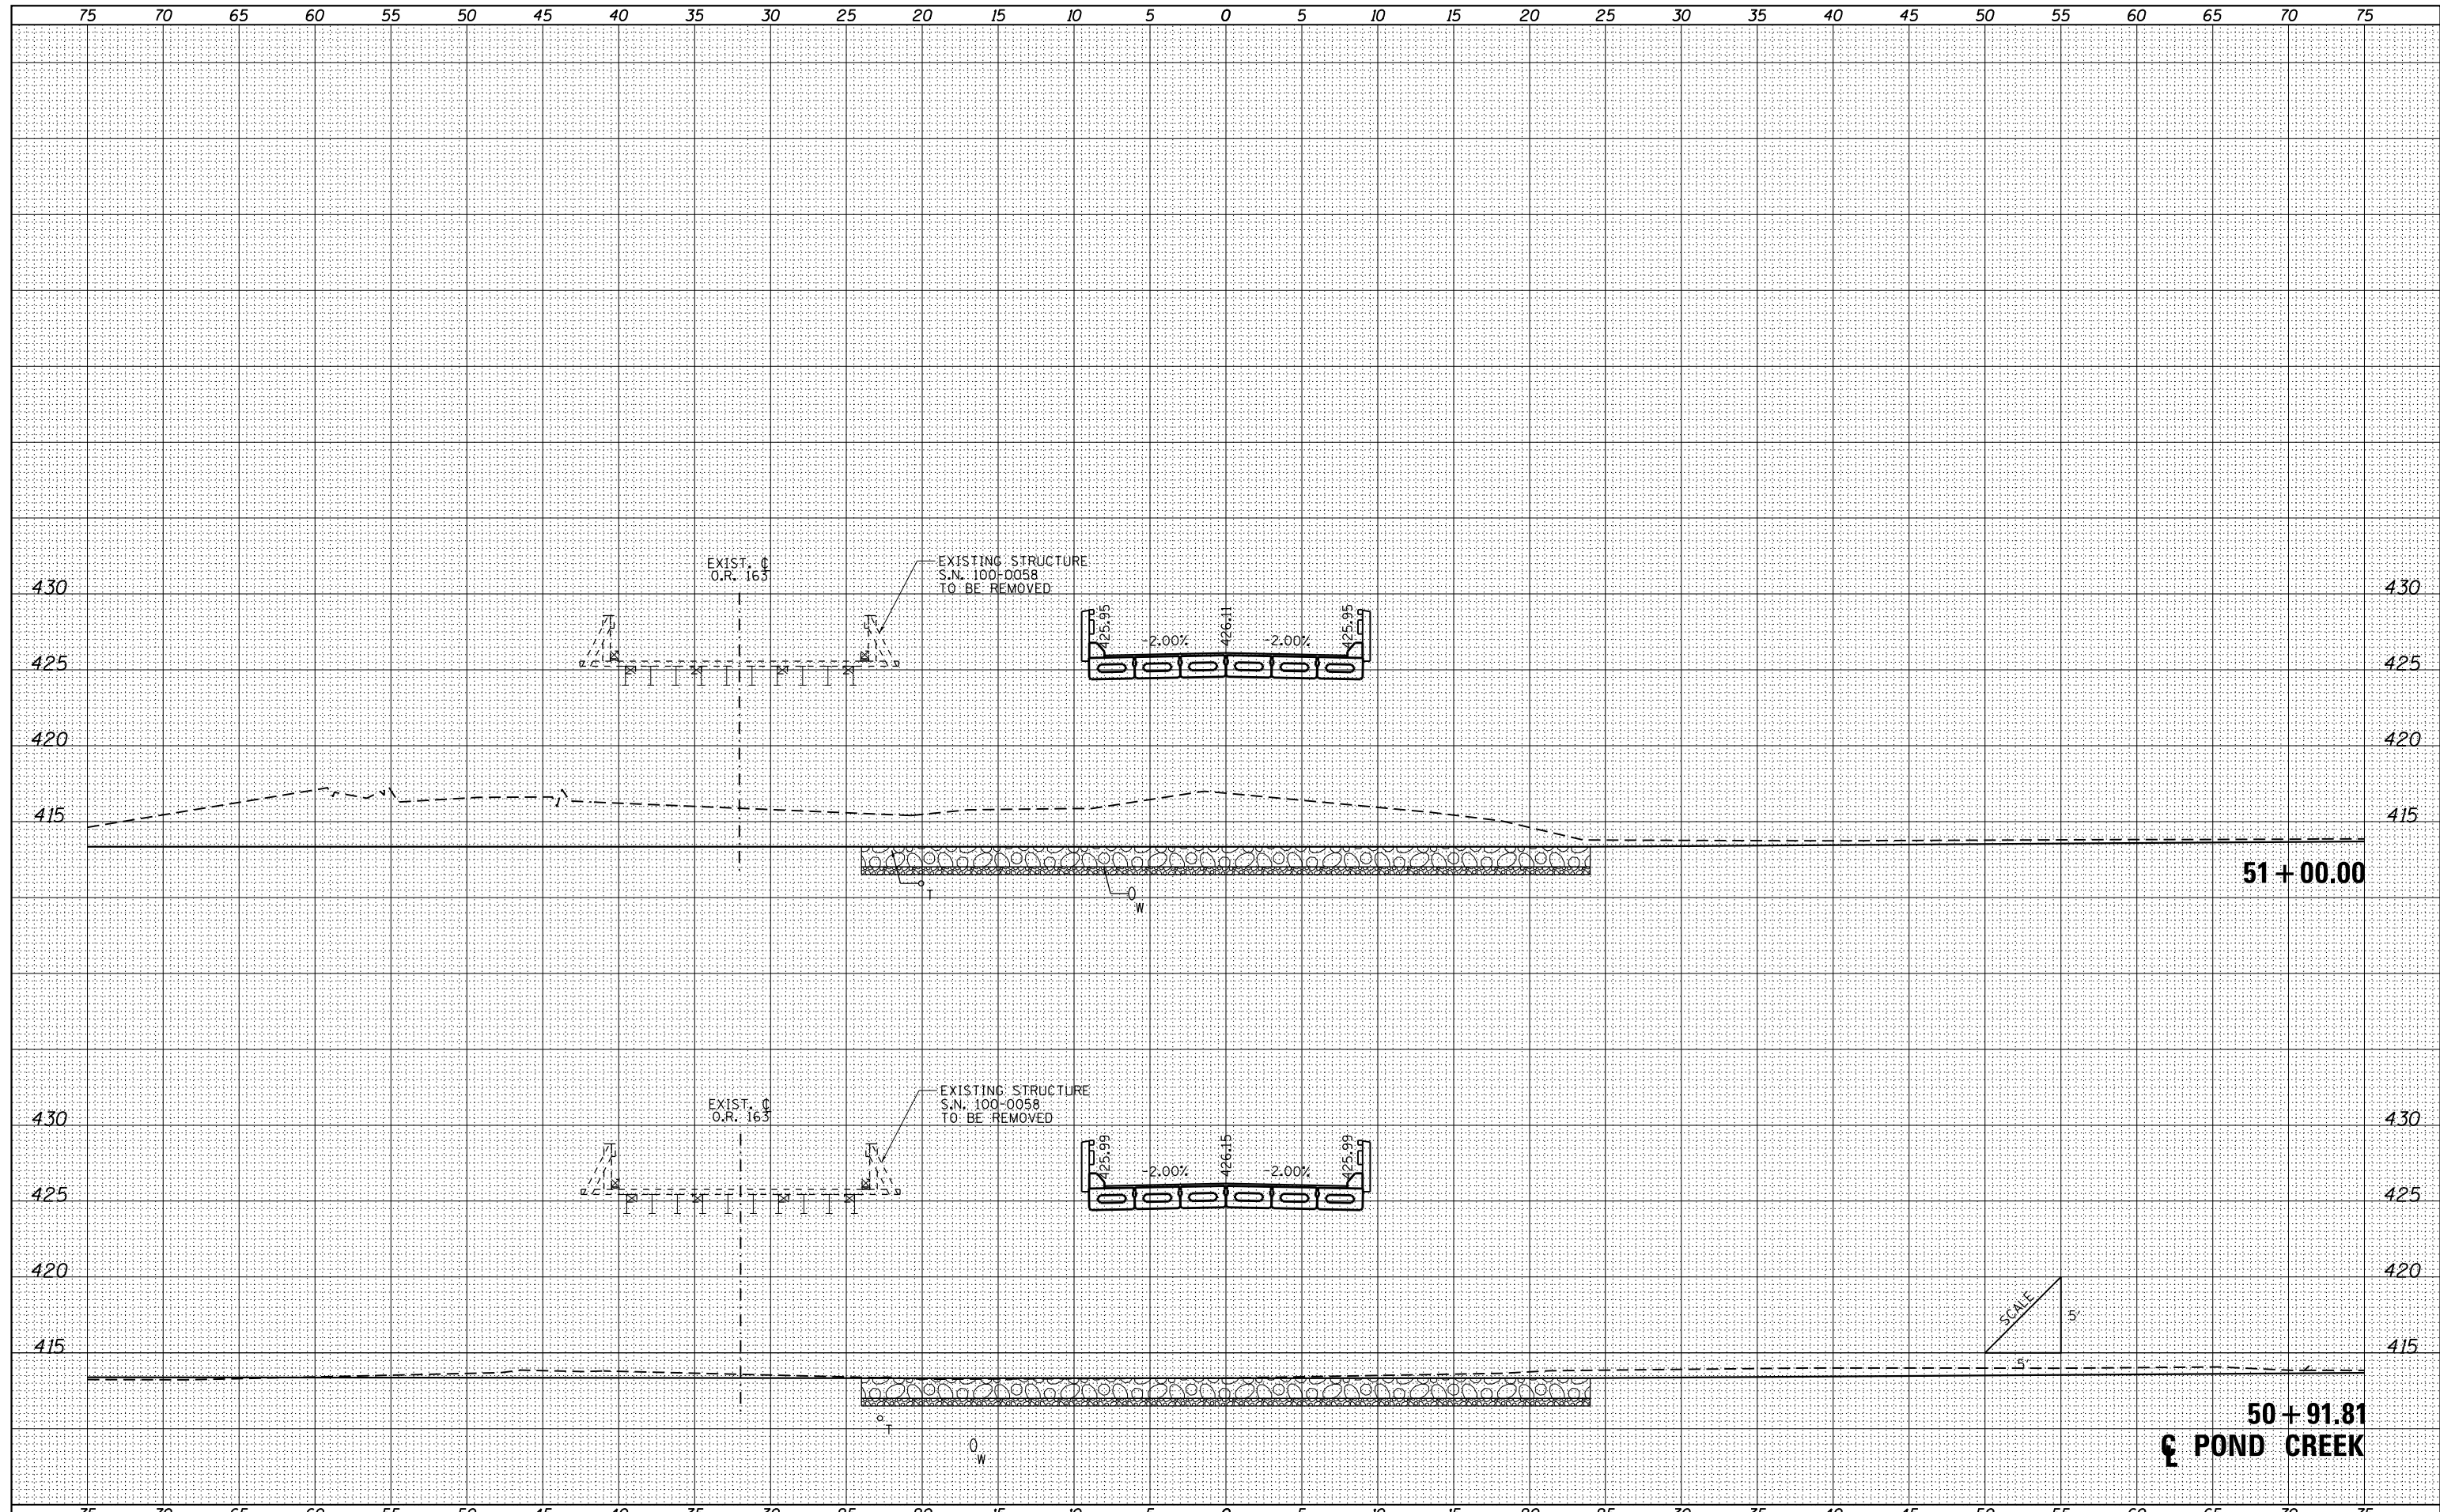

FILE NAME =	USER NAME = Brian Bond	DESIGNED - BMB	REVISED -	STATE OF ILLINOIS DEPARTMENT OF TRANSPORTATION	CROSS SECTIONS O.R. 163 OVER POND CREEK				O.R.	SECTION	COUNTY	TOTAL SHEETS	SHEET NO.
L:\IDOT\0806610\WO_12\Draw\Sheets\0978267-sh1-ssht.Entrance.dgn		DRAWN - BMB	REVISED -						163	34B-2	JOHNSON	37	28
Default		PLOT SCALE = 10.0000' / in.	REVISOR - JMM		REVISOR -	CONTRACT NO. 78267							
		PLOT DATE = 12/10/2013	DATE - DECEMBER 2013		REVISOR -	SCALE:	SHEET	OF	SHEETS	STA. 50+91.81	TO STA. 51+00.00	ILLINOIS FED. AID PROJECT	