


DATE	
BY	
SURVEYED	
PLOTTED	
TEMPLATE	
AREAS	
CHECKED	
NO.	

DATE	
BY	
SURVEYED	
PLOTTED	
TEMPLATE	
AREAS	
CHECKED	
NO.	

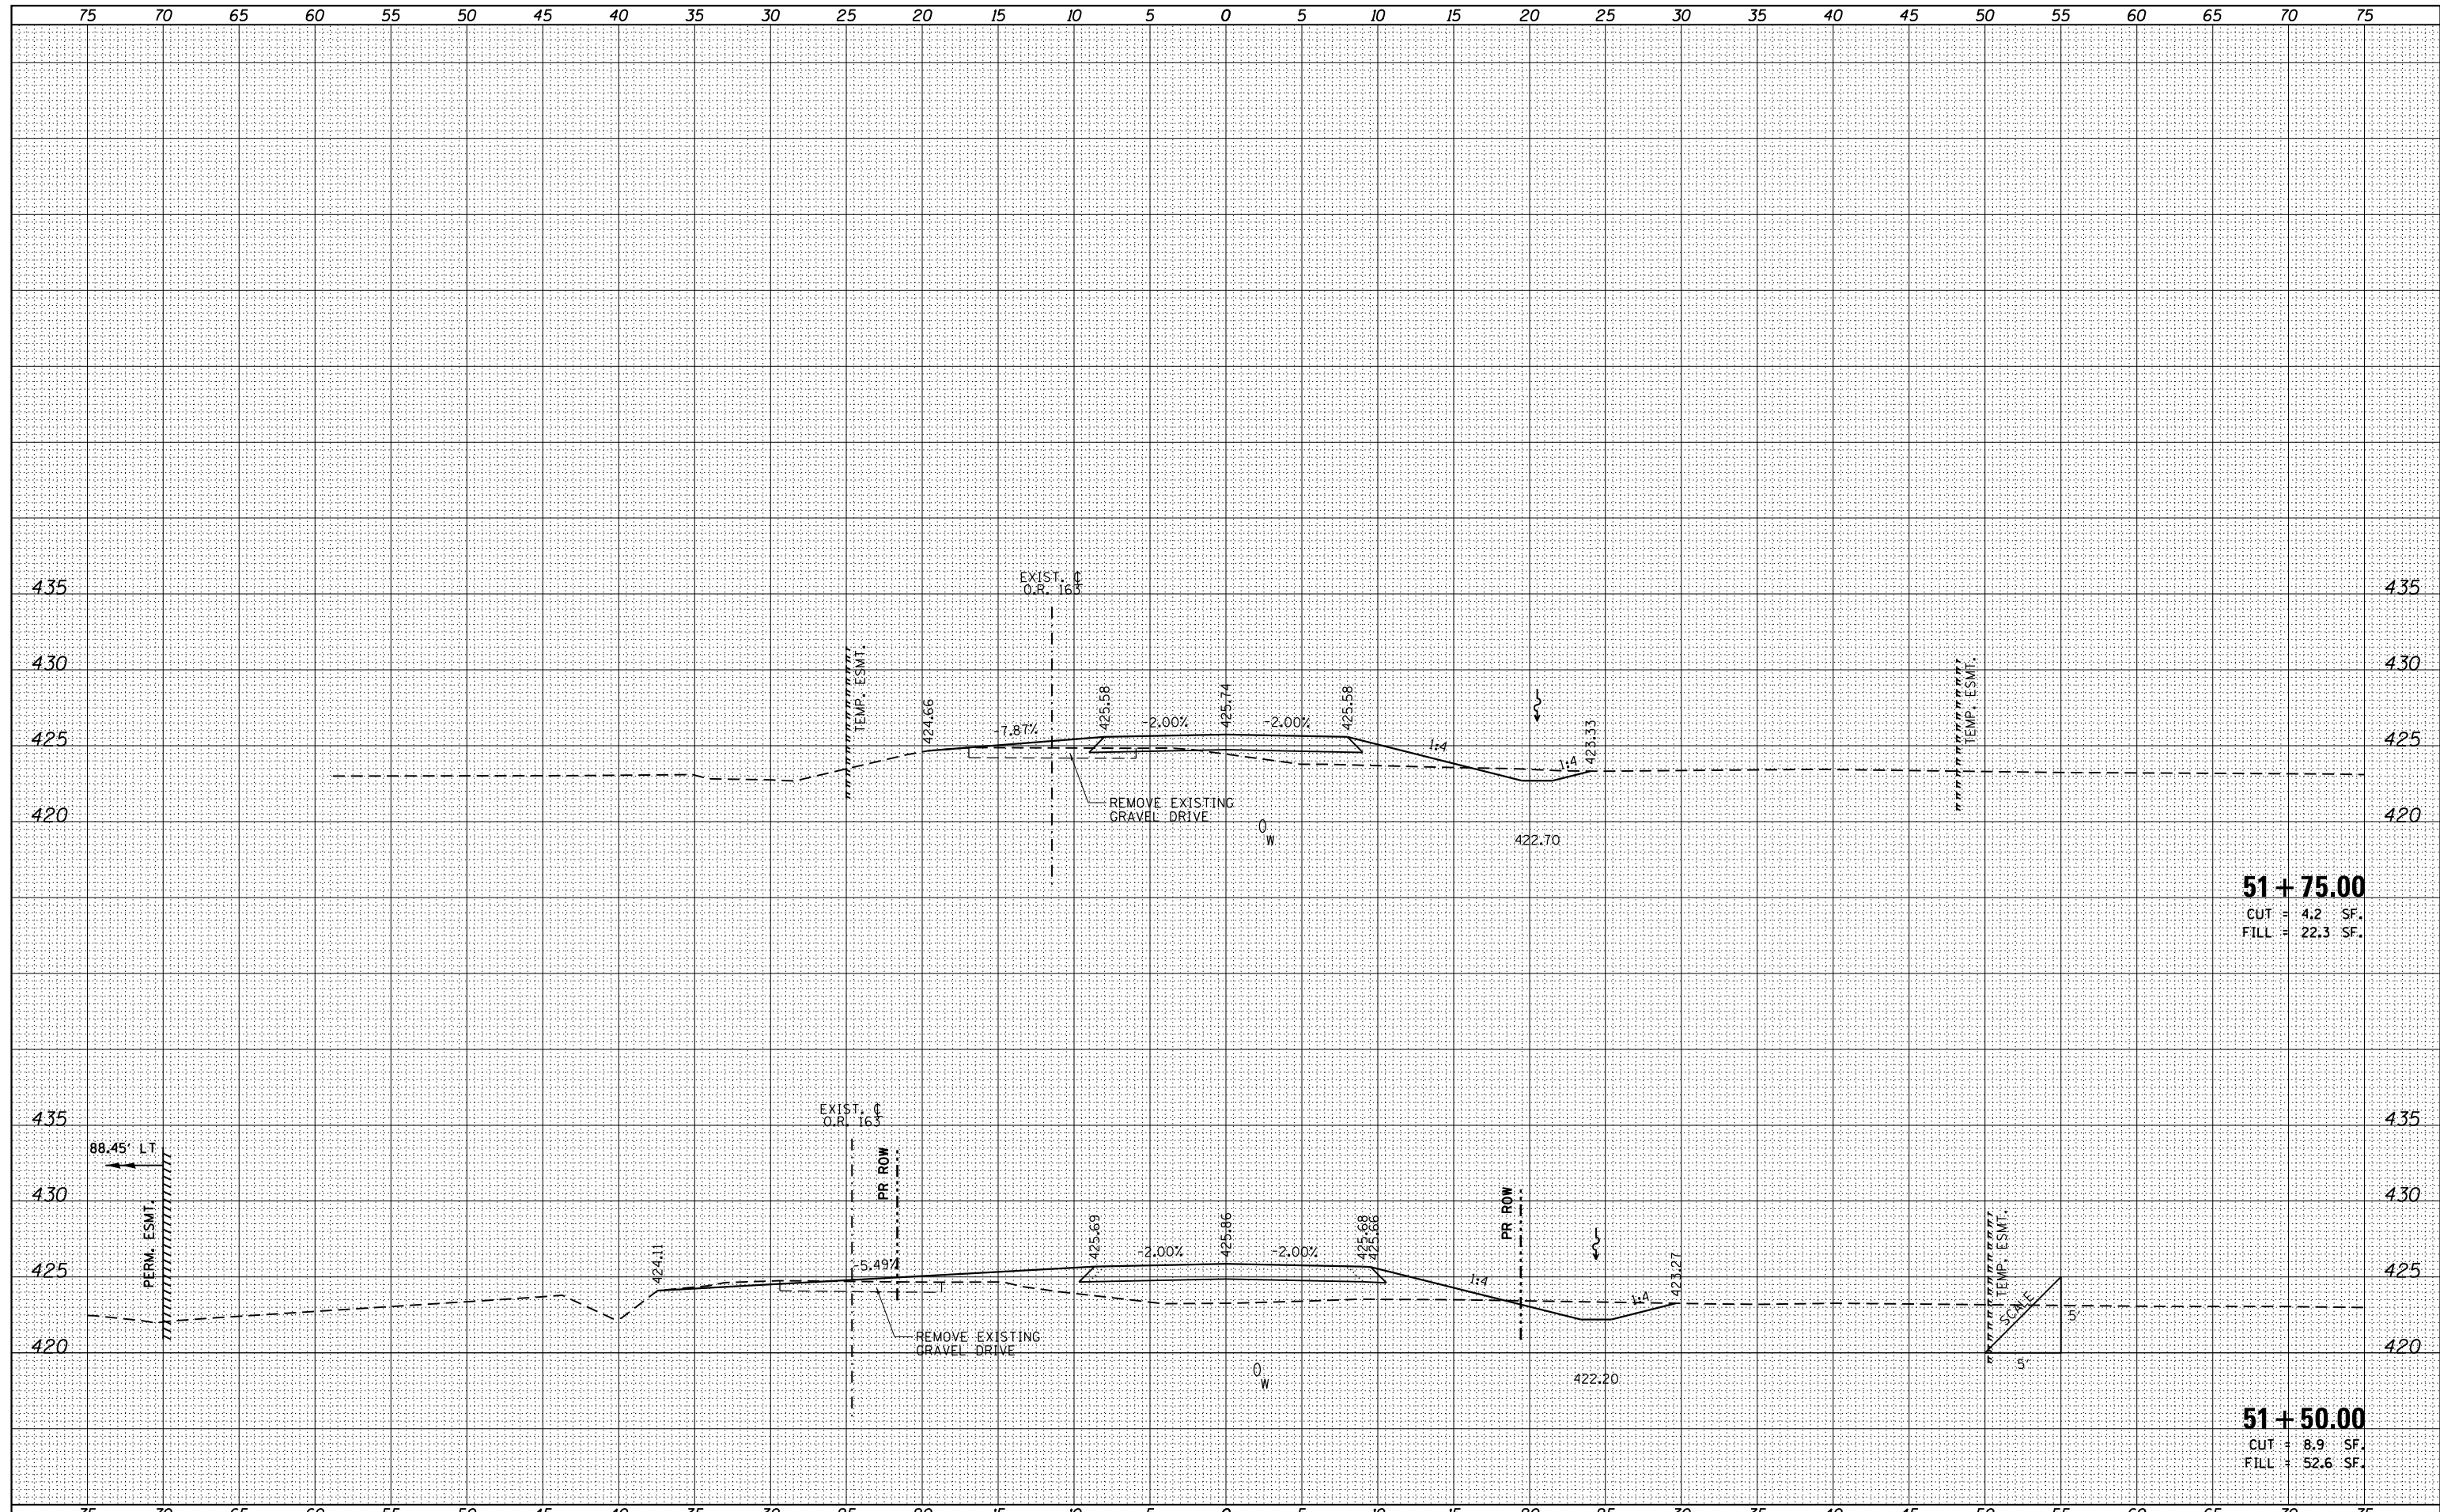

**51 + 75.00**  
 CUT = 4.2 SF.  
 FILL = 22.3 SF.

**51 + 50.00**  
 CUT = 8.9 SF.  
 FILL = 52.6 SF.

FILE NAME =	USER NAME = Brian Bond	DESIGNED - BMB	REVISED -	<b>STATE OF ILLINOIS</b> <b>DEPARTMENT OF TRANSPORTATION</b>	<b>CROSS SECTIONS</b> <b>O.R. 163 OVER POND CREEK</b>			O.R.	SECTION	COUNTY	TOTAL SHEETS	SHEET NO.
L:\IDOT\0806610\WO_12\Draw\Sheets\0978267-sh1-ssht.Entrance.dgn	DRAWN - BMB	CHECKED - JMM	REVISED -					163	34B-2	JOHNSON	37	30
Default	PLOT SCALE = 10.0000' / in.	DATE - DECEMBER 2013	REVISED -					CONTRACT NO. 78267			ILLINOIS FED. AID PROJECT	
	PLOT DATE = 12/10/2013							SCALE:	SHEET	OF	SHEETS	STA. 51+50.00 TO STA. 51+75.00