


DATE	
BY	
SURVEYED	
PLOTTED	
TEMPLATE	
AREAS	
CHECKED	
NO.	

DATE	
BY	
SURVEYED	
PLOTTED	
TEMPLATE	
AREAS	
CHECKED	
NO.	

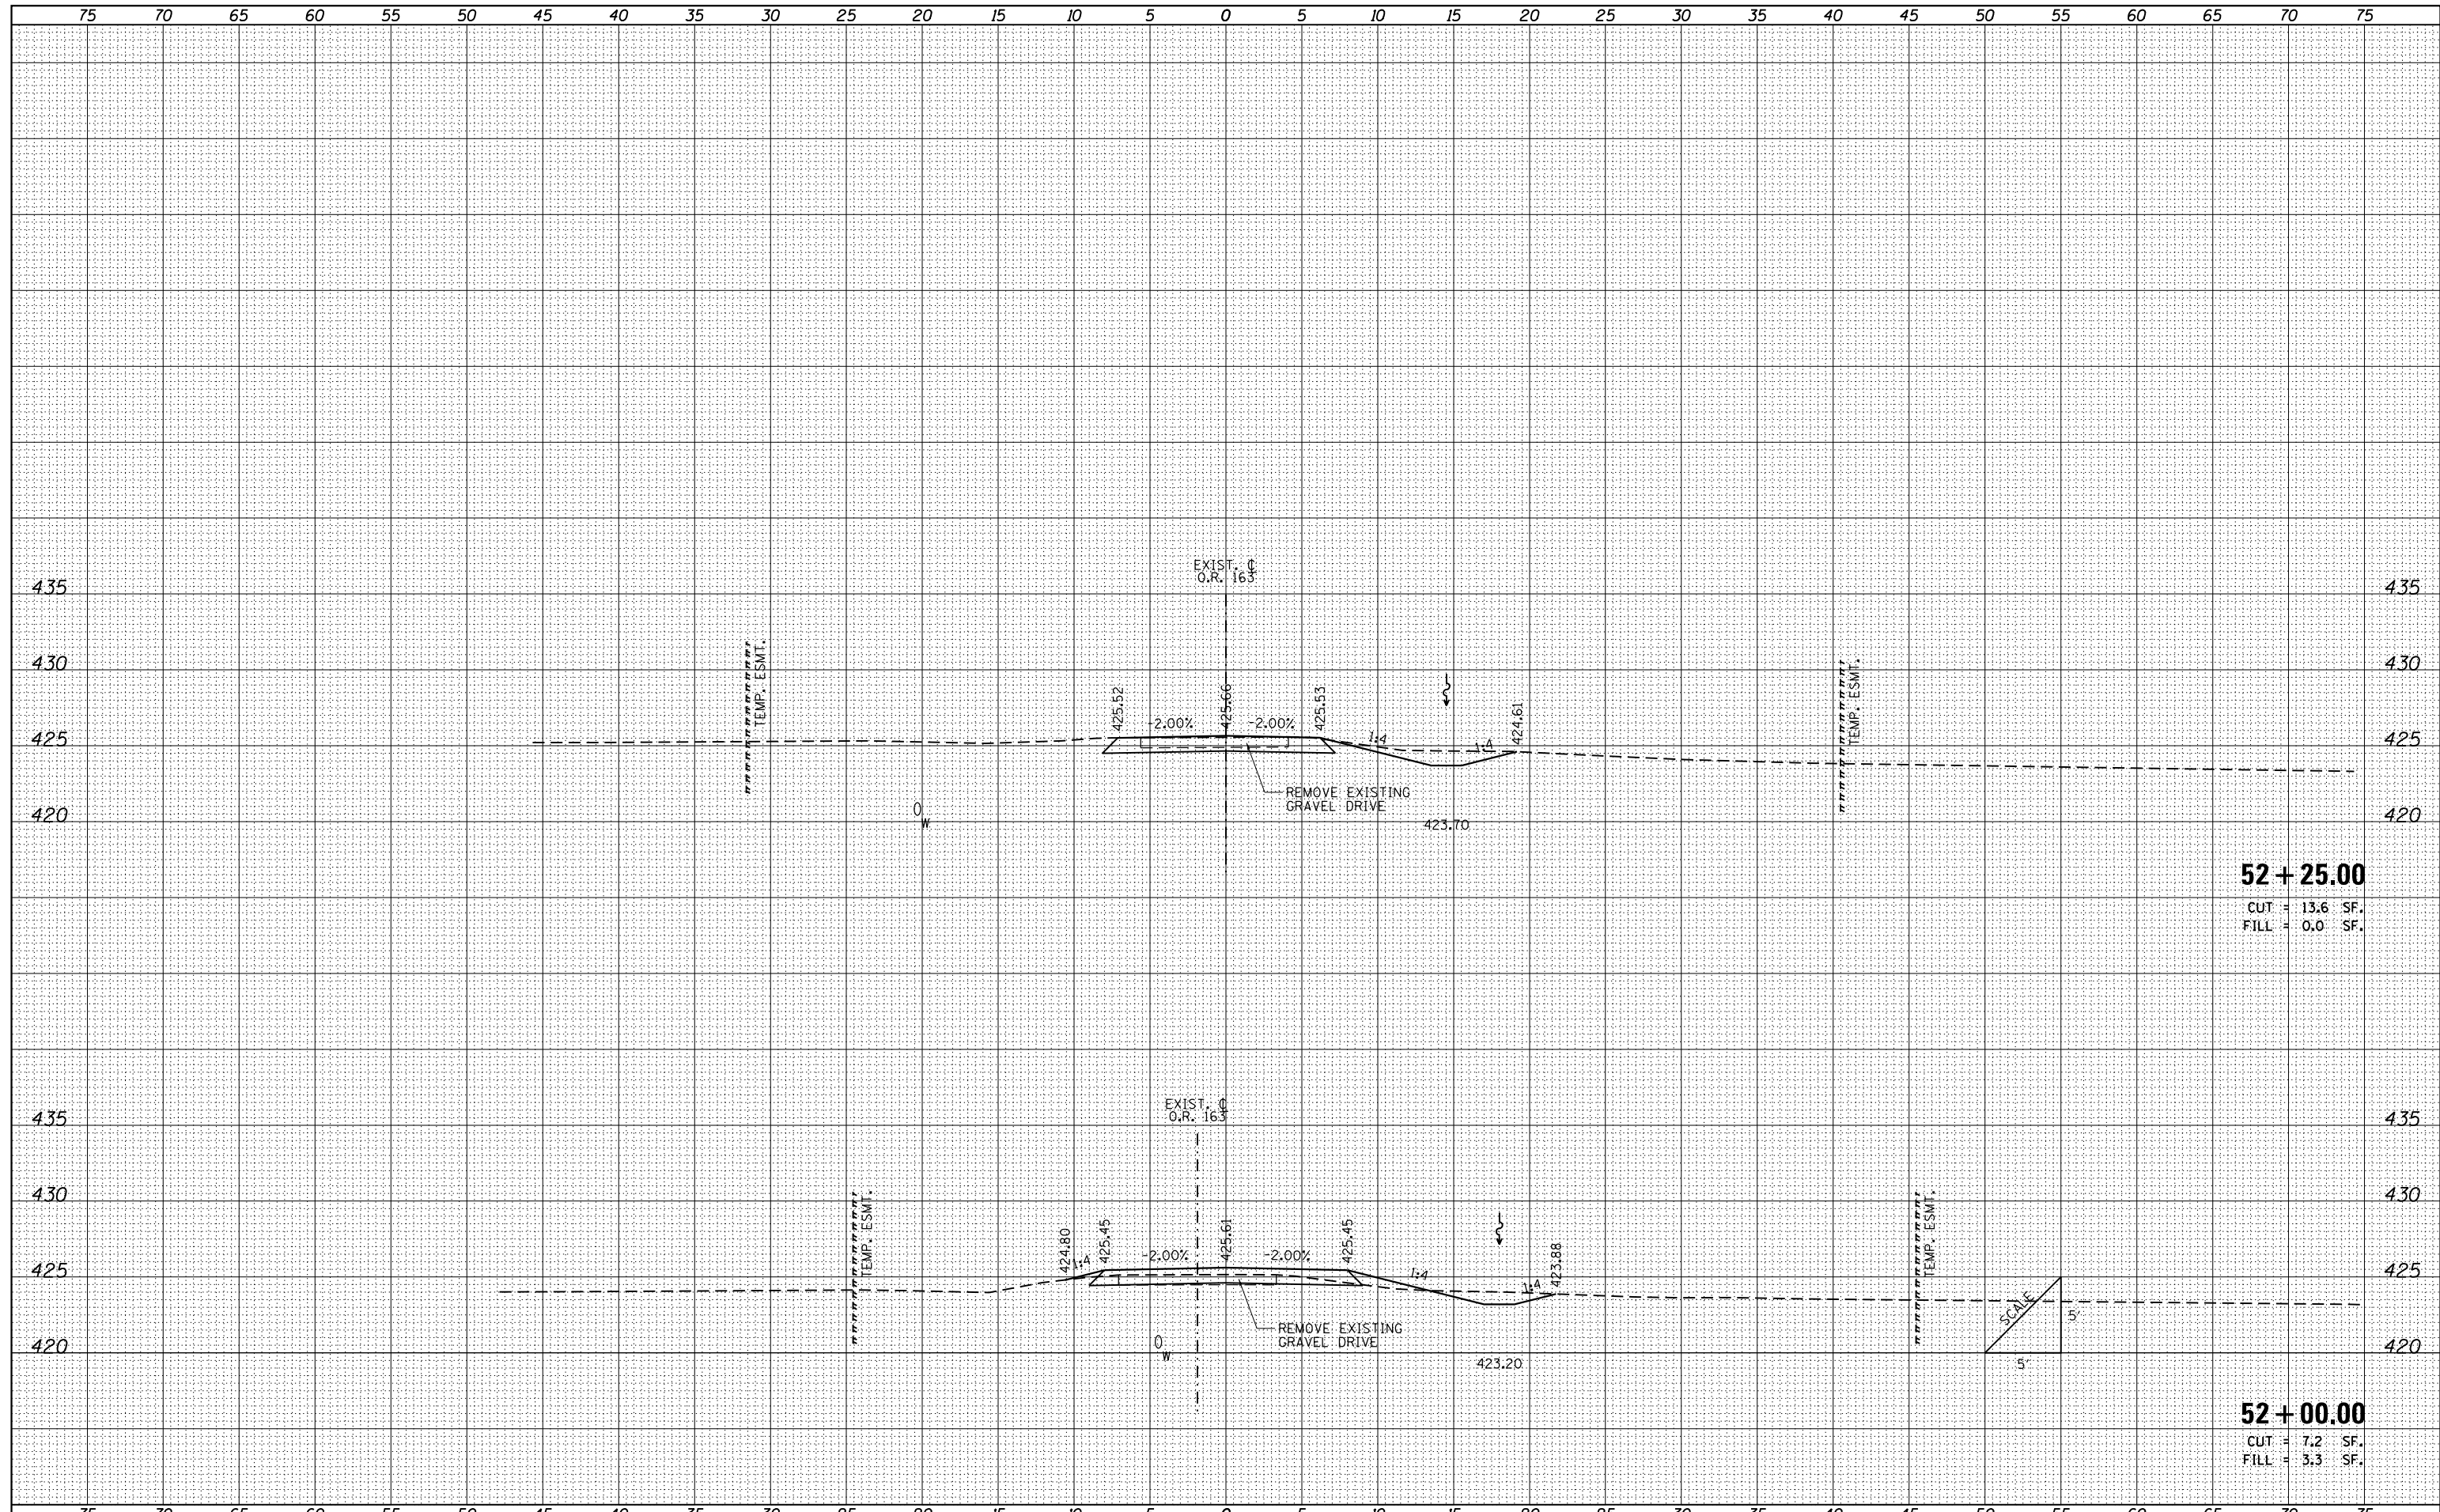

52 + 25.00
 CUT = 13.6 SF.
 FILL = 0.0 SF.

52 + 00.00
 CUT = 7.2 SF.
 FILL = 3.3 SF.

FILE NAME =	USER NAME = Brian Bond	DESIGNED - BMB	REVISED -	STATE OF ILLINOIS DEPARTMENT OF TRANSPORTATION	CROSS SECTIONS O.R. 163 OVER POND CREEK				O.R.	SECTION	COUNTY	TOTAL SHEETS	SHEET NO.
L:\IDOT\0806610\WO_12\Draw\Sheets\0978267-shsht.Entrance.dgn		DRAWN - BMB	REVISED -		163	34B-2	JOHNSON	37	31				
PLOT SCALE = 10.0000' / in.		CHECKED - JMM	REVISED -		CONTRACT NO. 78267								
Default		DATE - DECEMBER 2013	REVISED -		SCALE:	SHEET	OF	SHEETS	STA. 52+00.00	TO STA. 52+25.00	ILLINOIS FED. AID PROJECT		