


FINAL SURVEY	SURVEYED	DATE
NOTE BOOK NO.	PLOTTED	
	TEMPLATE	
	AREAS CHECKED	

ORIGINAL SURVEY	SURVEYED	DATE
NOTE BOOK NO.	PLOTTED	
	TEMPLATE	
	AREAS CHECKED	

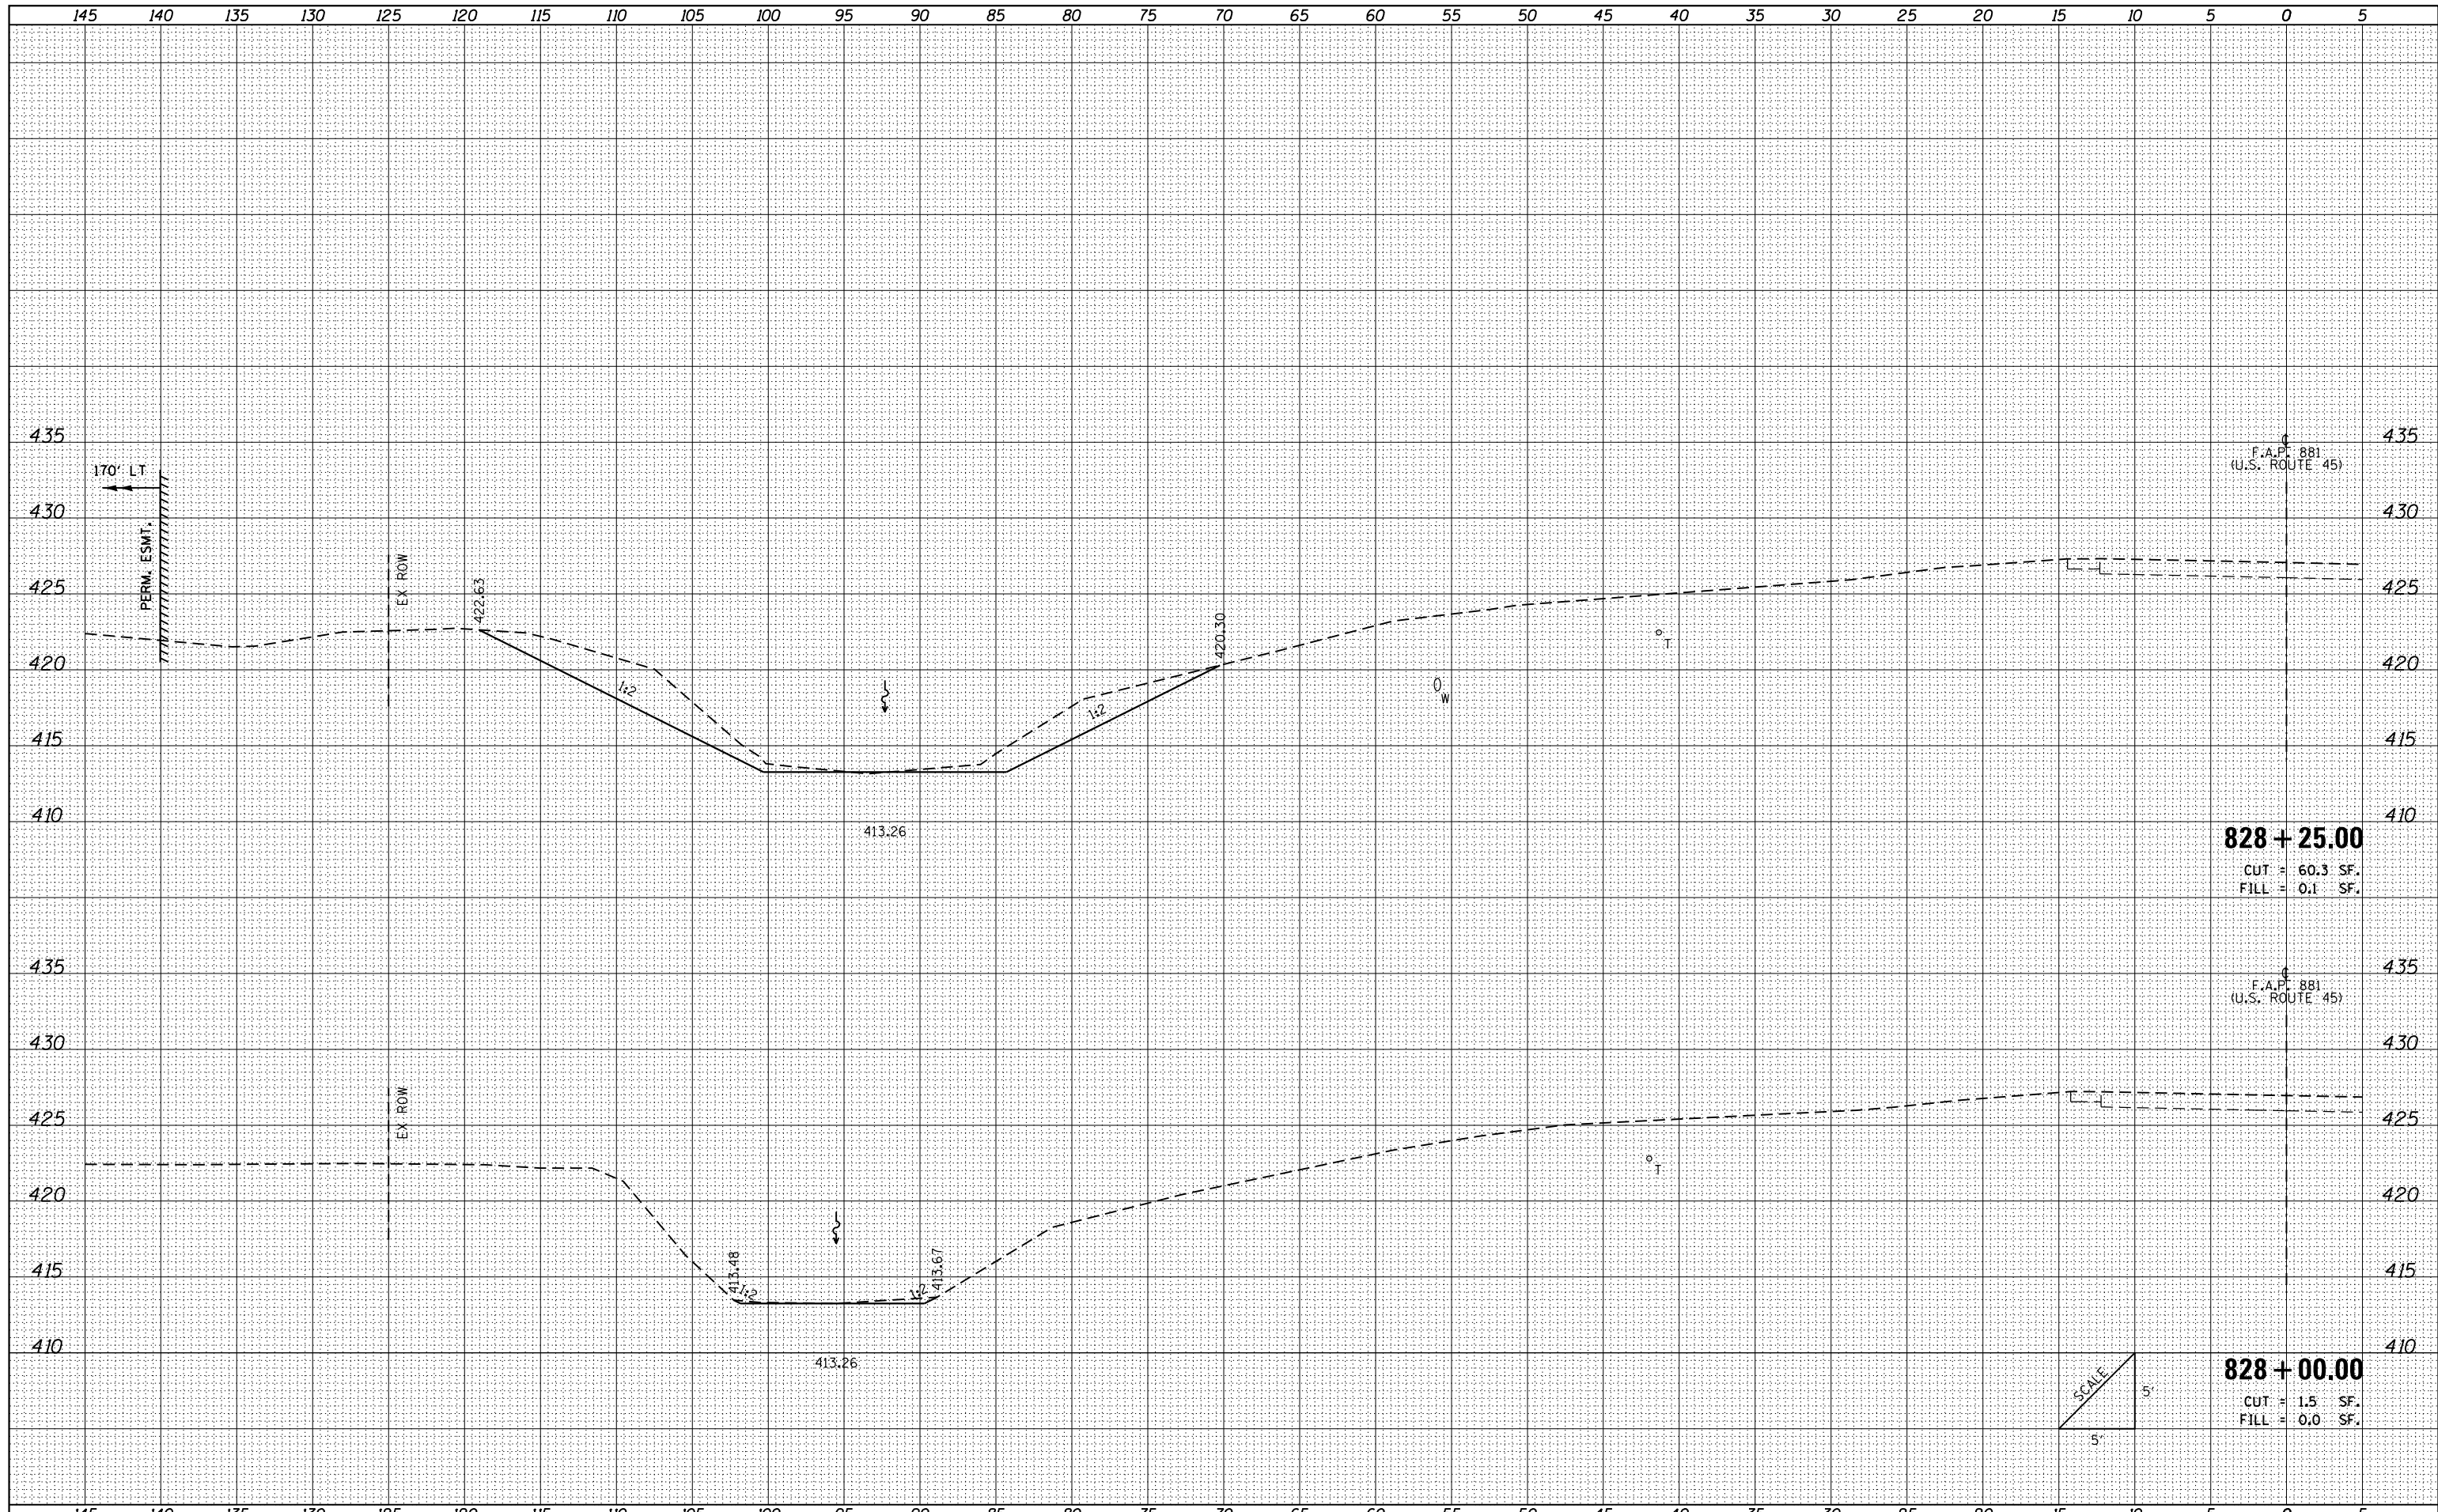

FILE NAME =	USER NAME = Brian Bond	DESIGNED - BMB	REVISED -
L:\IDOT\0806610\WO_12\Draw\Sheets\0978267-sh...ssht_US45.dgn		DRAWN - BMB	REVISED -
Default		PLotted SCALE = 10.0000' / in.	CHECKED - JMM
		DATE - 12/10/2013	REVISiED -
			DATE - DECEMBER 2013

DESIGNED - BMB	REVISED -
DRAWN - BMB	REVISED -
CHECKED - JMM	REVISED -
DATE - DECEMBER 2013	REVISED -

**STATE OF ILLINOIS
DEPARTMENT OF TRANSPORTATION**

CROSS SECTIONS			
F.A.P. 881 (U.S. ROUTE 45)			
SCALE:	SHEET	OF SHEETS	STA. 828+00.00 TO STA. 828+25.00

F.A. RTE.	SECTION	COUNTY	TOTAL SHEETS	SHEET NO.
163	34B-2	JOHNSON	37	33
				CONTRACT NO. 78267
ILLINOIS FED. AID PROJECT				

828 + 25.00
CUT = 60.3 SF.
FILL = 0.1 SF.

828 + 00.00
CUT = 1.5 SF.
FILL = 0.0 SF.

