



DATE	
BY	
FINAL SURVEY	SURVEYED
NOTE BOOK	PLOTTED
NO.	TEMPLATE
	AREAS CHECKED

DATE	
BY	
ORIGINAL SURVEY	SURVEYED
NOTE BOOK	PLOTTED
NO.	TEMPLATE
	AREAS CHECKED

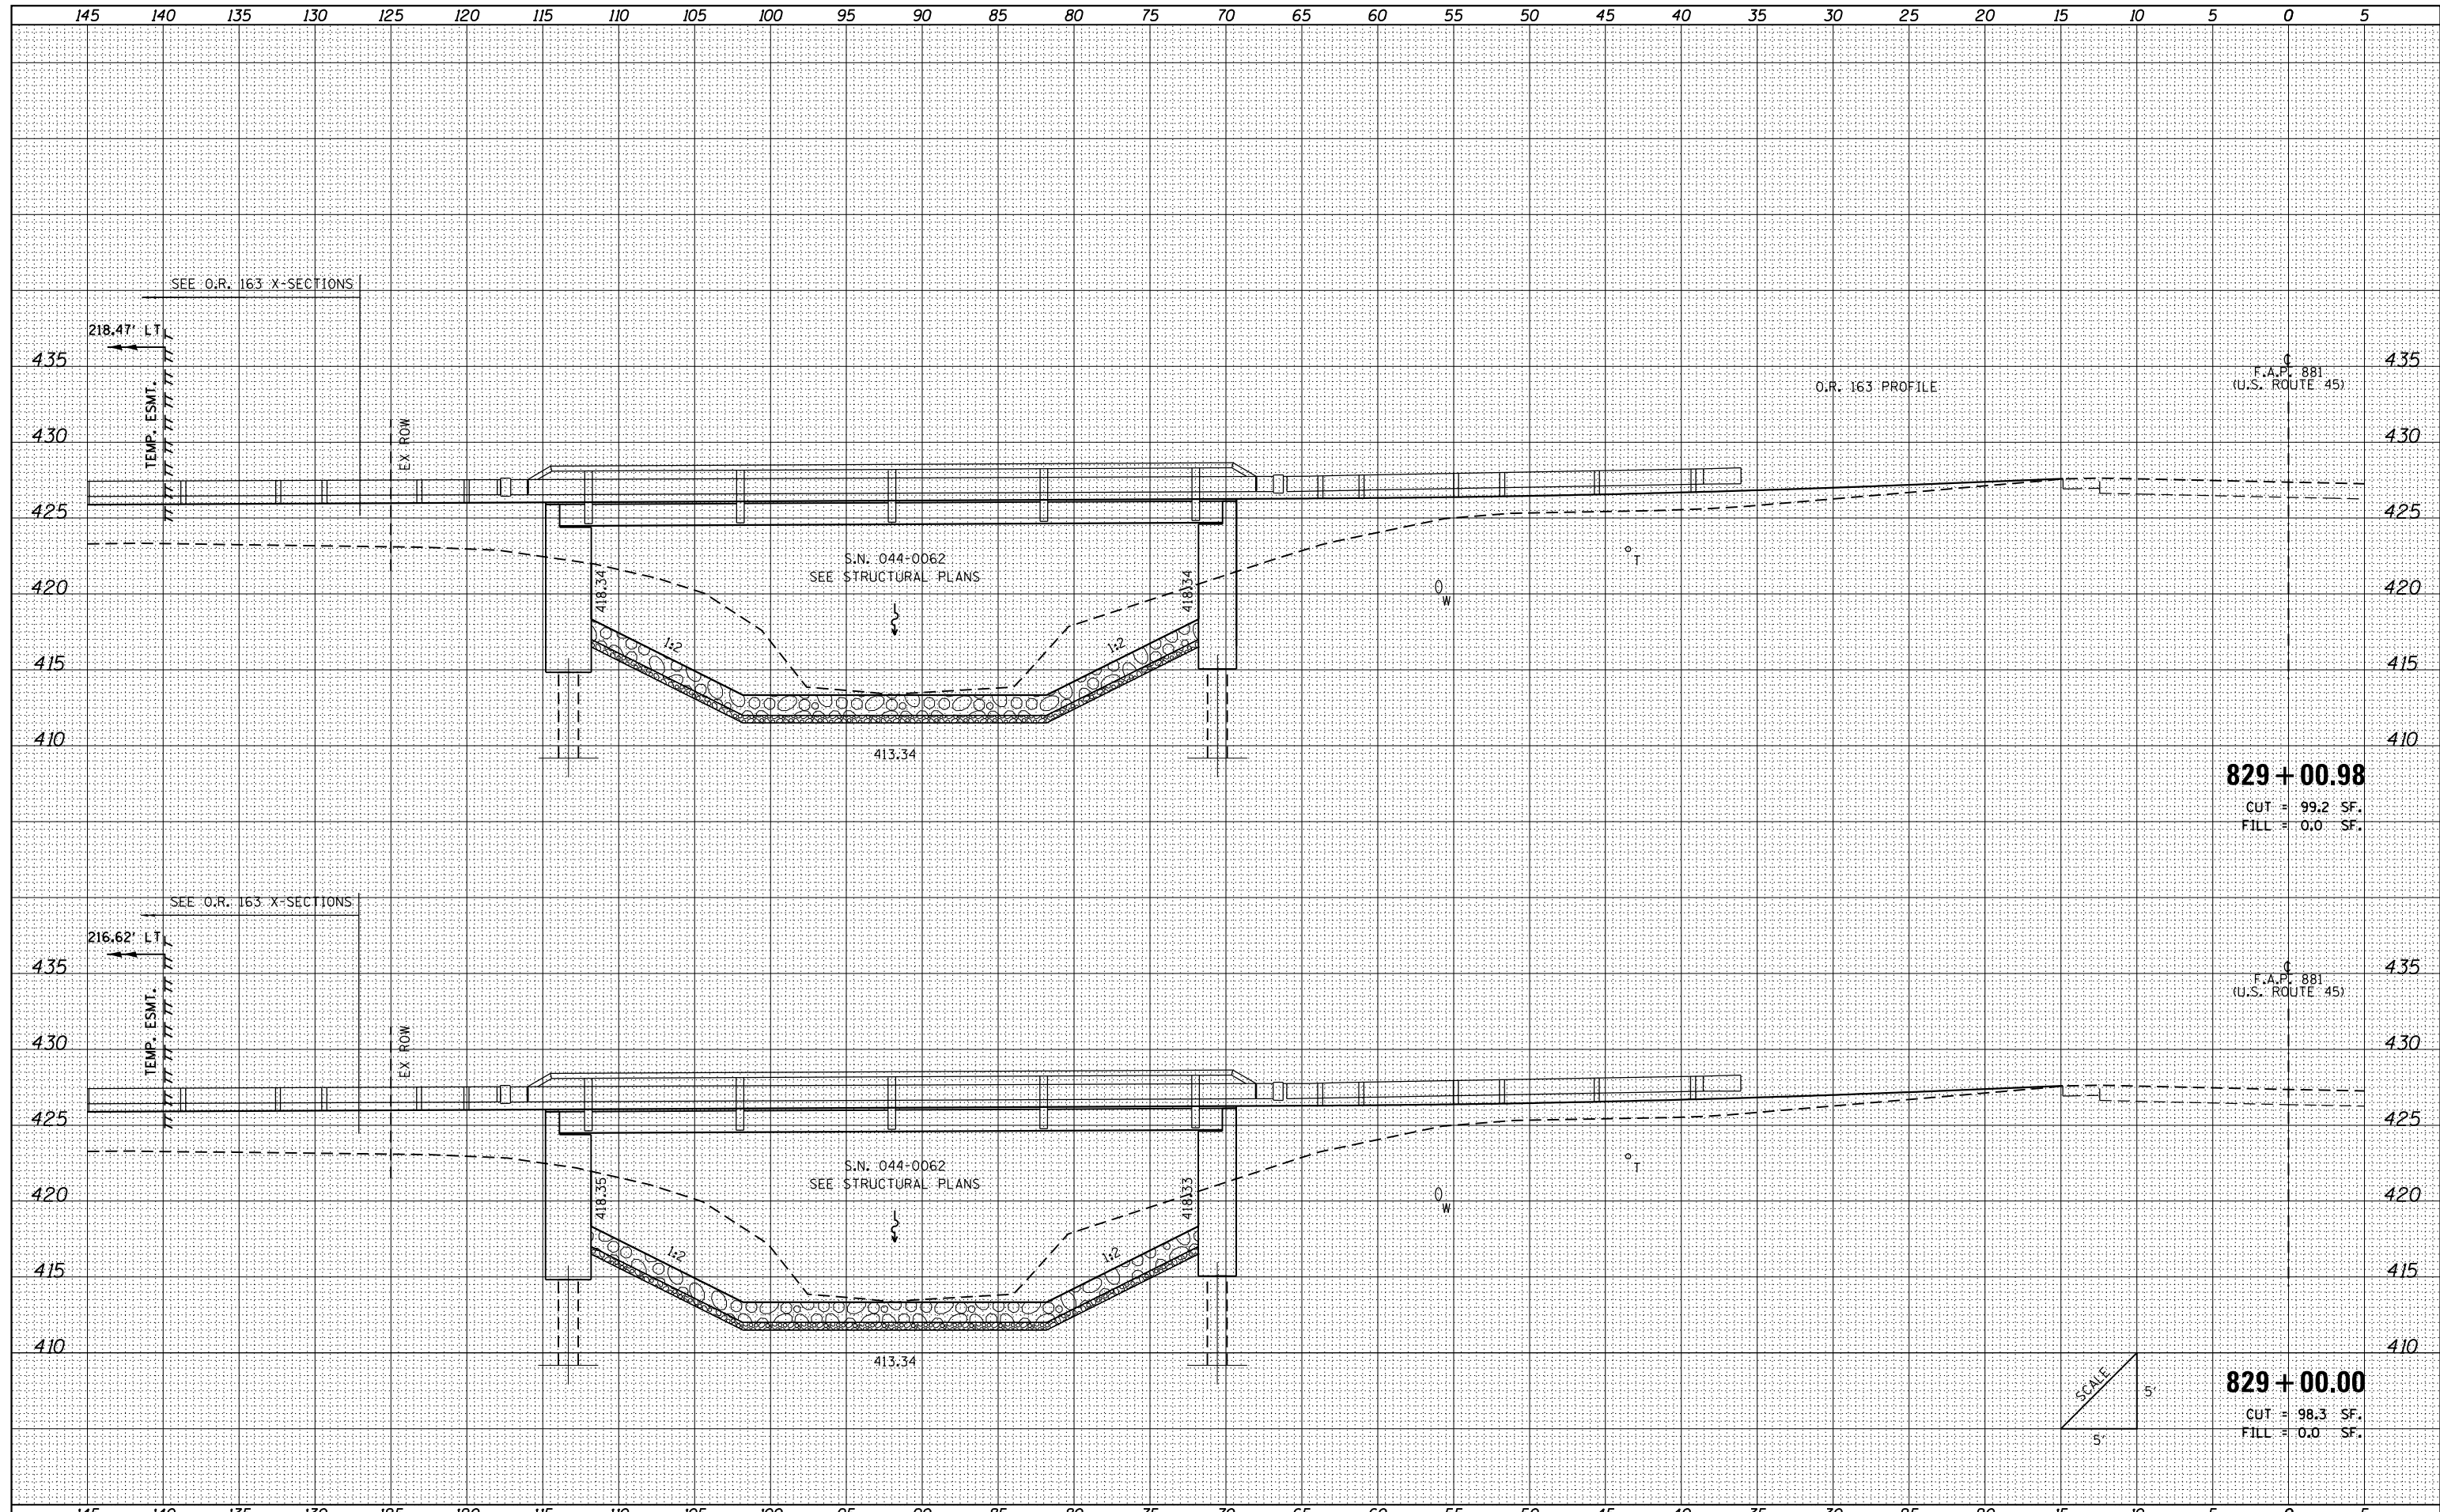

829 + 00.98
 CUT = 99.2 SF.
 FILL = 0.0 SF.

829 + 00.00
 CUT = 98.3 SF.
 FILL = 0.0 SF.

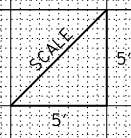

FILE NAME =	USER NAME = Brian Bond	DESIGNED - BMB	REVISED -	STATE OF ILLINOIS DEPARTMENT OF TRANSPORTATION	CROSS SECTIONS F.A.P. 881 (U.S. ROUTE 45)			F.A. RTE.	SECTION	COUNTY	TOTAL SHEETS	SHEET NO.
L:\IDOT\0806610\WO_12\Draw\Sheets\0978267-sh...ssht_US45.dgn	PLLOT SCALE = 10.0000' / in.	DRAWN - BMB	REVISED -					163	34B-2	JOHNSON	37	35
Default	PLLOT DATE = 12/10/2013	CHECKED - JMM	REVISED -		CONTRACT NO. 78267							
		DATE - DECEMBER 2013	REVISED -		ILLINOIS FED. AID PROJECT							