


BY	DATE

ORIGINAL SURVEY	SURVEYED
NOTE BOOK	PLOTTED
	TEMPLATE
	AREAS CHECKED
	AREAS CHECKED

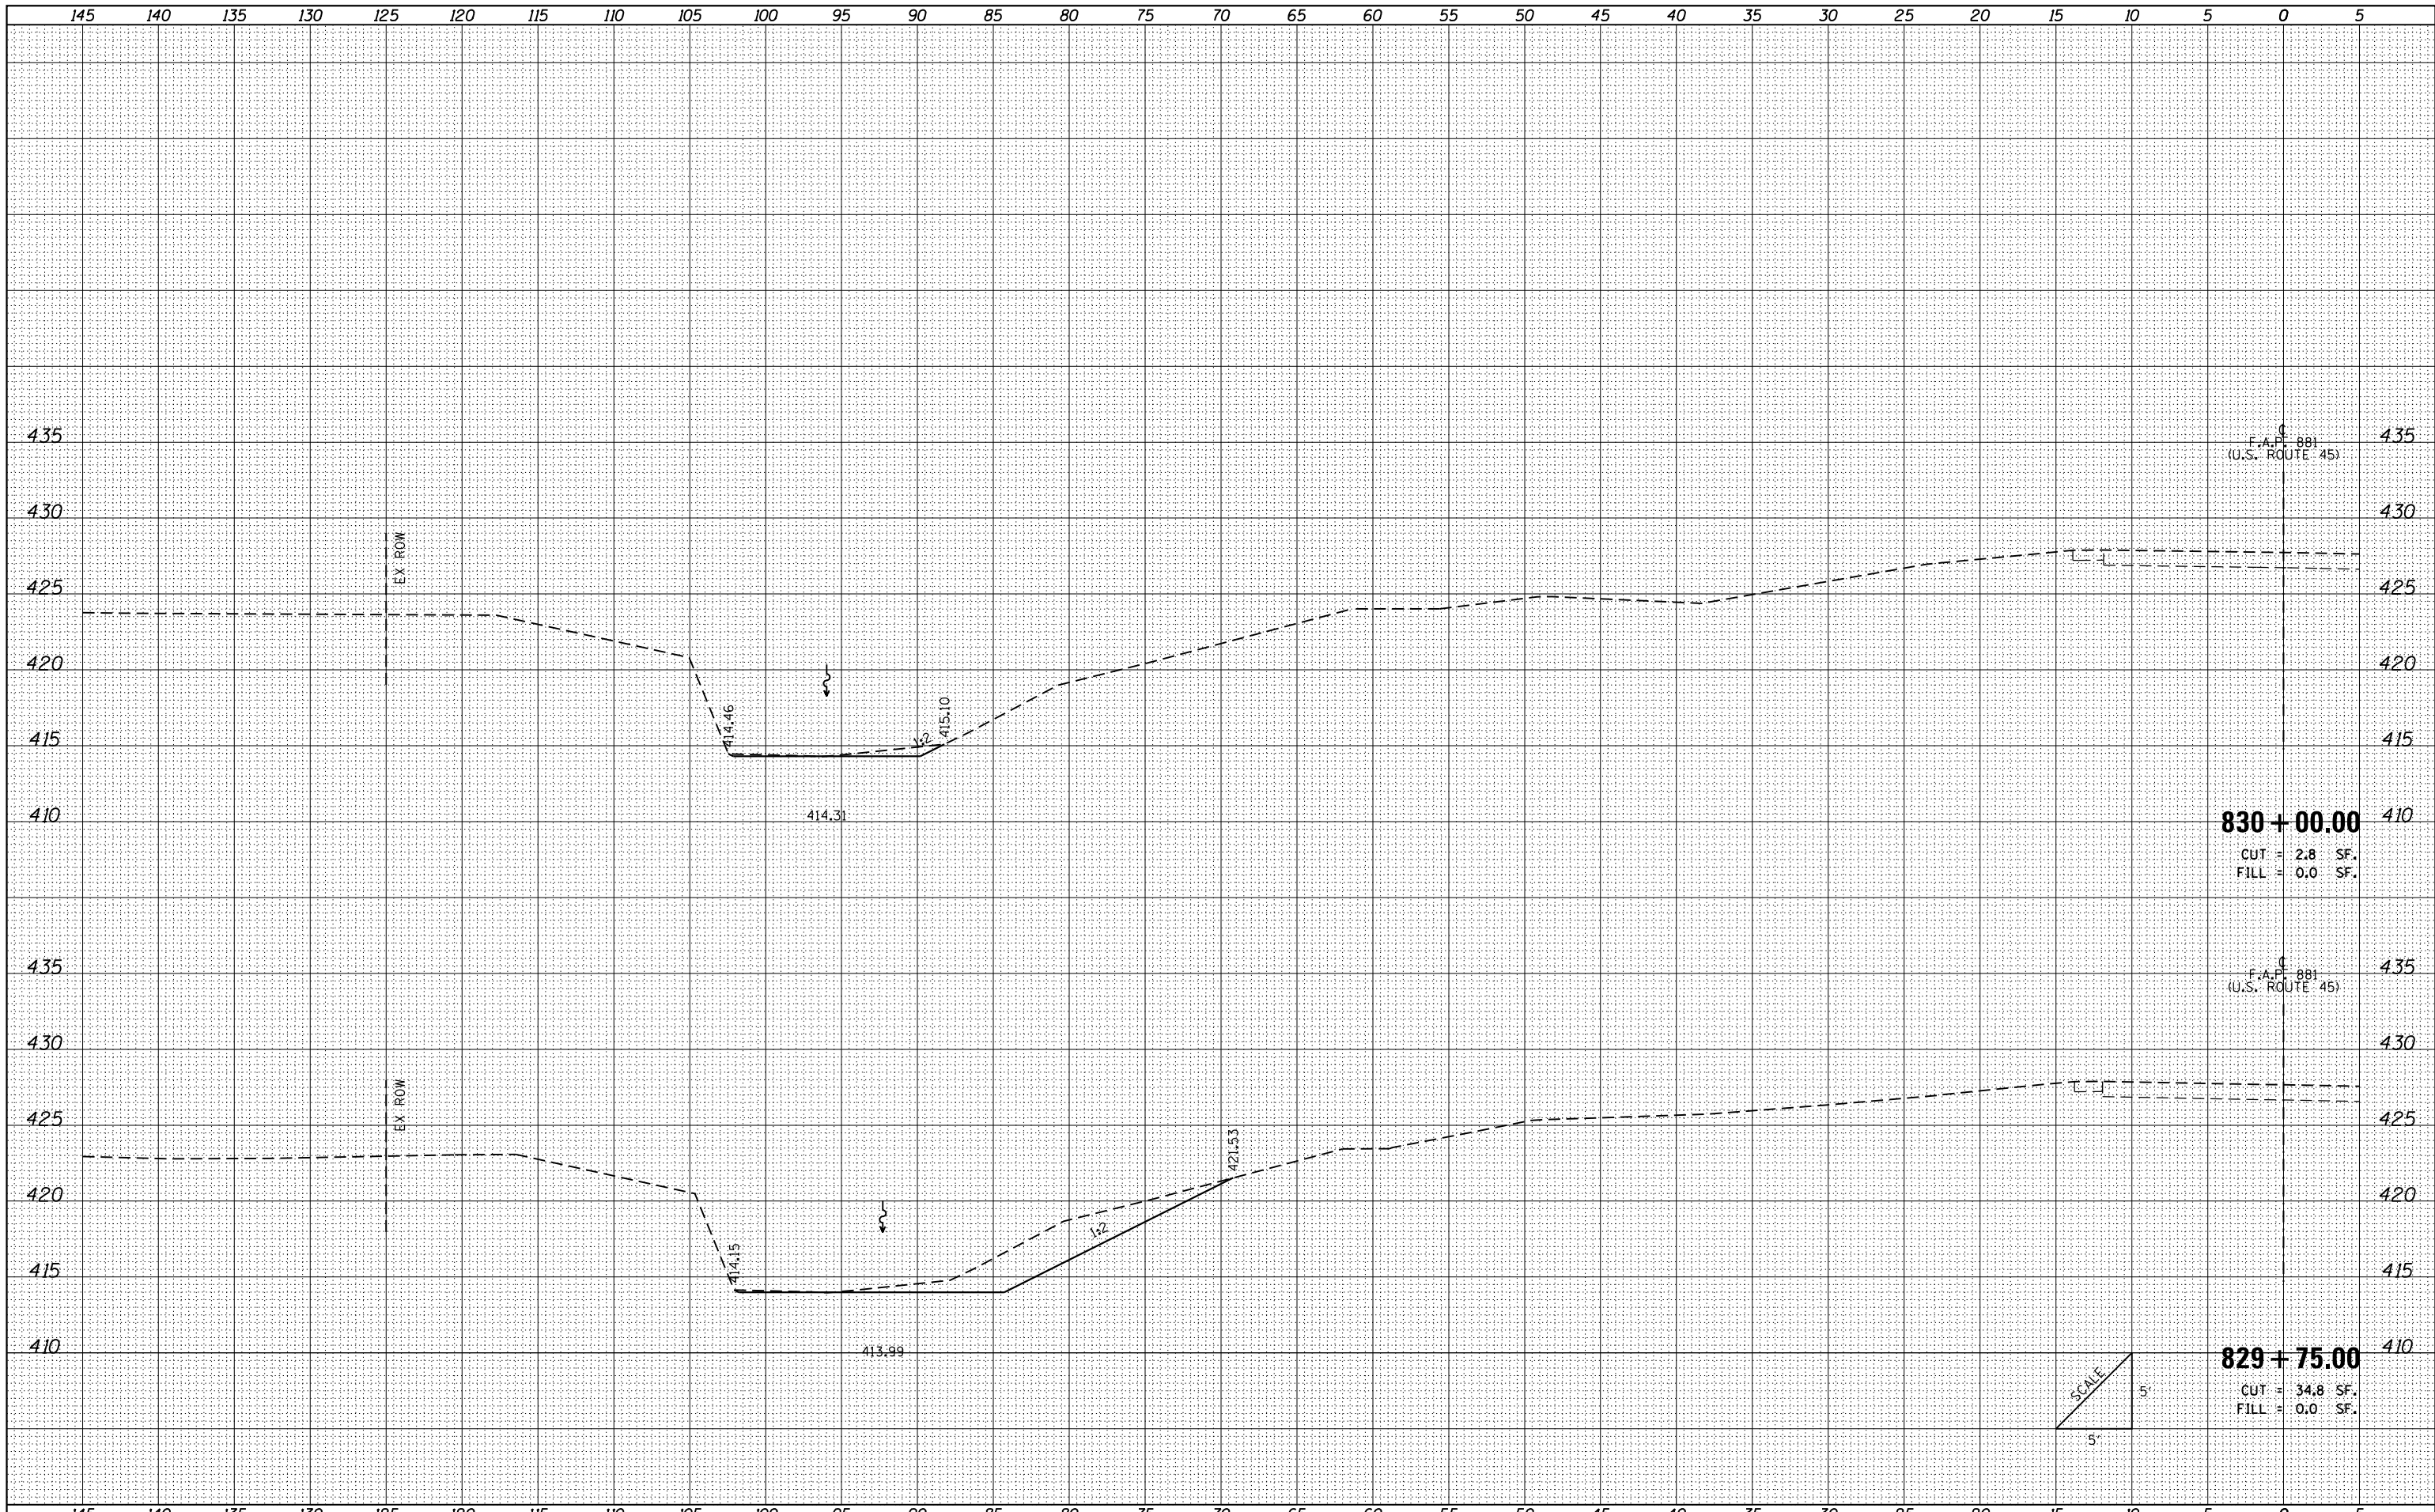

F.A.P. 881  
(U.S. ROUTE 45)

**830 + 00.00**  
CUT = 2.8 SF.  
FILL = 0.0 SF.

F.A.P. 881  
(U.S. ROUTE 45)

**829 + 75.00**  
CUT = 34.8 SF.  
FILL = 0.0 SF.

FILE NAME = L:\IDOT\0806610\WO\_12\Draw\Sheets\0978267-sh...  
USER NAME = Brian Bond  
DRAWN - BMB  
CHECKED - JMM  
DATE - DECEMBER 2013  
PLOT SCALE = 10.0000' / in.  
PLOT DATE = 12/10/2013

DESIGNED - BMB  
DRAWN - BMB  
CHECKED - JMM  
DATE - DECEMBER 2013  
REVISED -  
REVISED -  
REVISED -  
REVISED -

**STATE OF ILLINOIS  
DEPARTMENT OF TRANSPORTATION**

**CROSS SECTIONS**  
**F.A.P. 881 (U.S. ROUTE 45)**  
SCALE: SHEET OF SHEETS STA. 829+75.00 TO STA. 830+00.00

F.A. RTE.	SECTION	COUNTY	TOTAL SHEETS	SHEET NO.
163	34B-2	JOHNSON	37	37
CONTRACT NO. 78267				
ILLINOIS FED. AID PROJECT				