


- LEGEND**
- ① EXIST CONC. PVT. (9x6x9) WITH WIDENING
  - ② EXISTING HMA PAVEMENT 3"
  - ③ EXISTING AGGREGATE SHOULDERS
  - ④ EXISTING PRECAST CONCRETE BRIDGE SLAB
  - ⑤ EXISTING GUARDRAIL OR BRIDGE RAIL
  - ⑥ PCC PVT 8 JOINTED
  - ⑦ POROUS GRANULAR EMBANKMENT (BACKFILL IS CA7 OR CA11 CAPPED WITH 1' CA6)
  - ⑧ HMA SHOULDER 8"
  - ⑨ PROPOSED GUARDRAIL OR TBT WITH 6' POSTS
  - ⑩ PROPOSED GUARDRAIL OR TBT WITH 9' POSTS
  - ⑪ EXISTING 10" BRIDGE APPROACH PAVEMENT

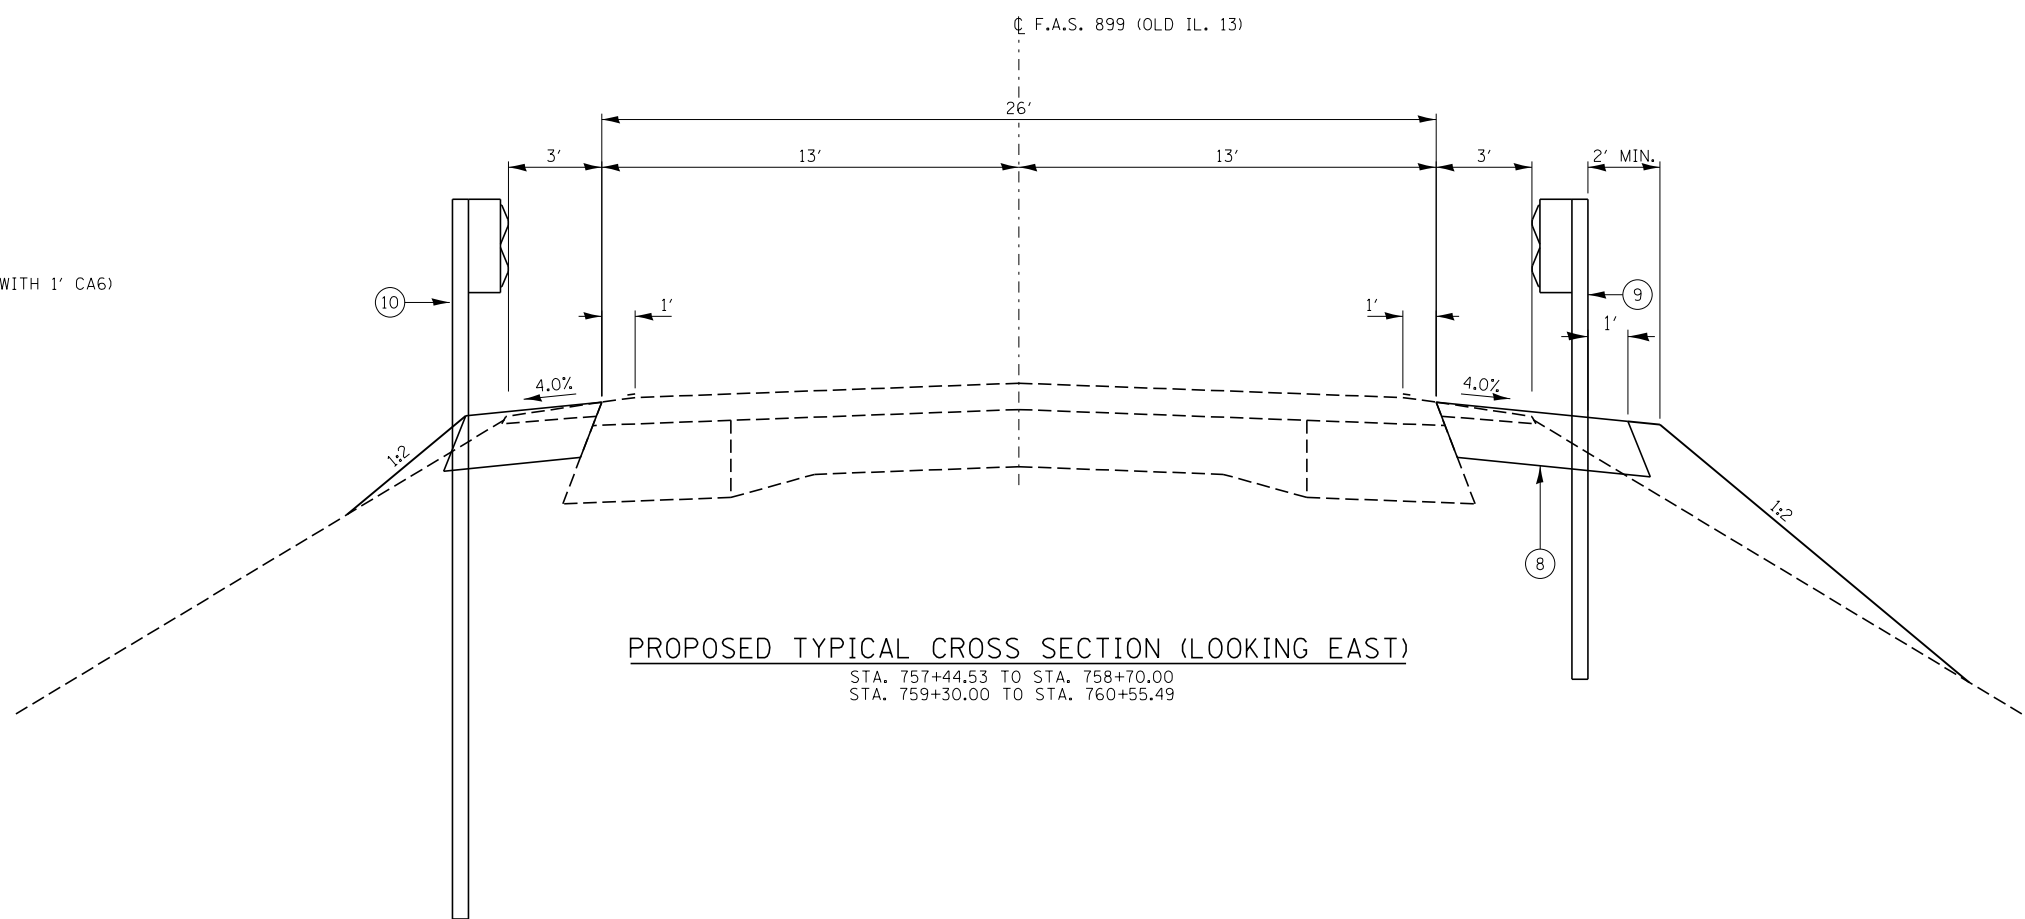

FILE NAME = D978268-sht-typical.dgn	USER NAME = #USER#	DESIGNED - L.F.S.	REVISED -	<b>STATE OF ILLINOIS DEPARTMENT OF TRANSPORTATION</b>	<b>TYPICAL SECTIONS OLD IL 13</b>	F.A.S.	SECTION	COUNTY	TOTAL SHEETS	SHEET NO.	
DRAWN - T.W.K.						899	8B-1	SALINE	33	8	
CHECKED - J.W.F.						CONTRACT NO. 78268					
DATE - 01/14/14						ILLINOIS FED. AID PROJECT					
PLOT SCALE = #SCALE#				SCALE:		SHEET NO. 2 OF 2 SHEETS		STA.		TO STA.	
PLOT DATE = 1/23/2014											