
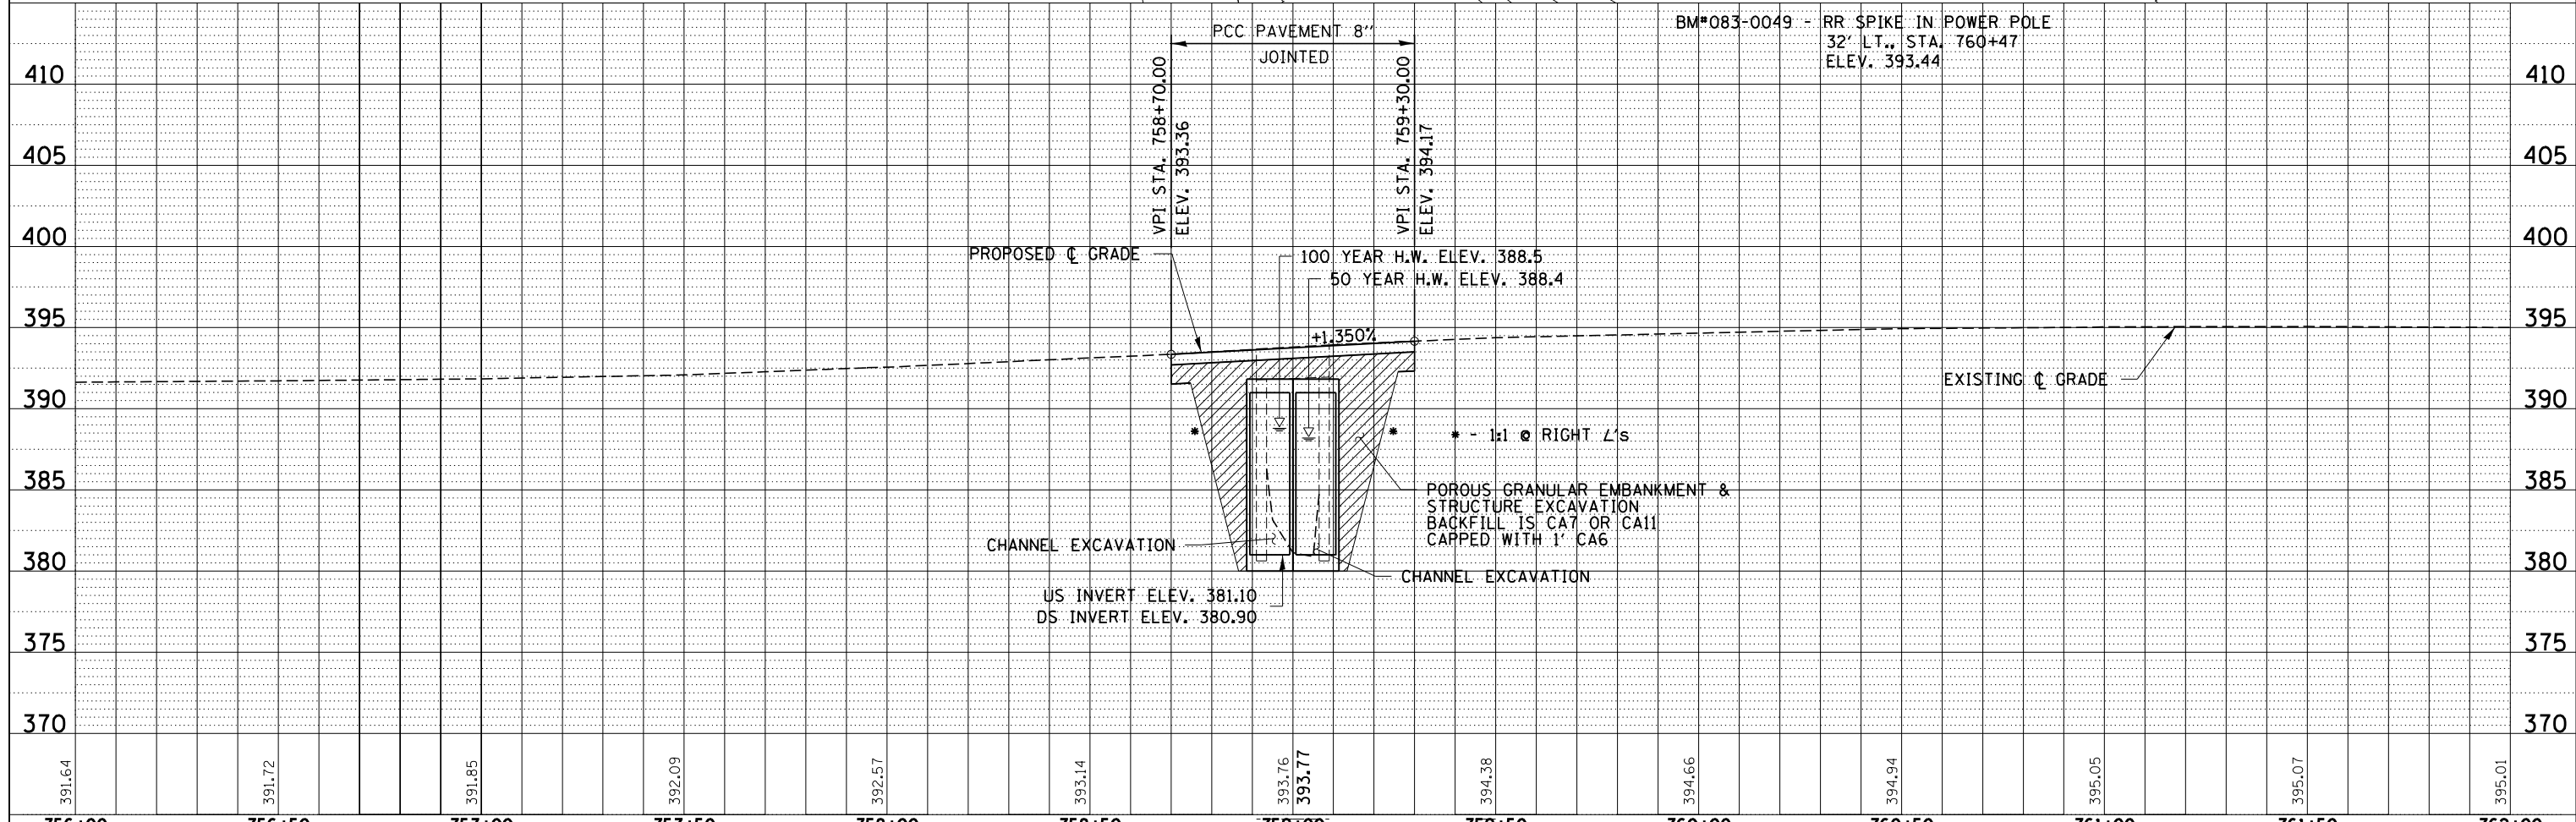
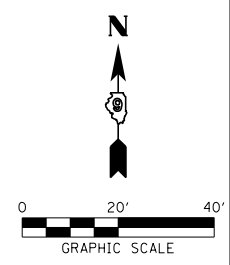


| | | |
|------|-----------------------------|------|
| PLAN | SURVEYED | DATE |
| | PLOTTED | |
| | GRADES CHECKED | |
| | STRUCTURE NOTATIONS CHECKED | |
| | NOTE BOOK NO. | |
| | FILE NAME | |

| | | |
|---------|-----------------------------|------|
| PROFILE | SURVEYED | DATE |
| | PLOTTED | |
| | GRADES CHECKED | |
| | STRUCTURE NOTATIONS CHECKED | |
| | NOTE BOOK NO. | |
| | FILE NAME | |

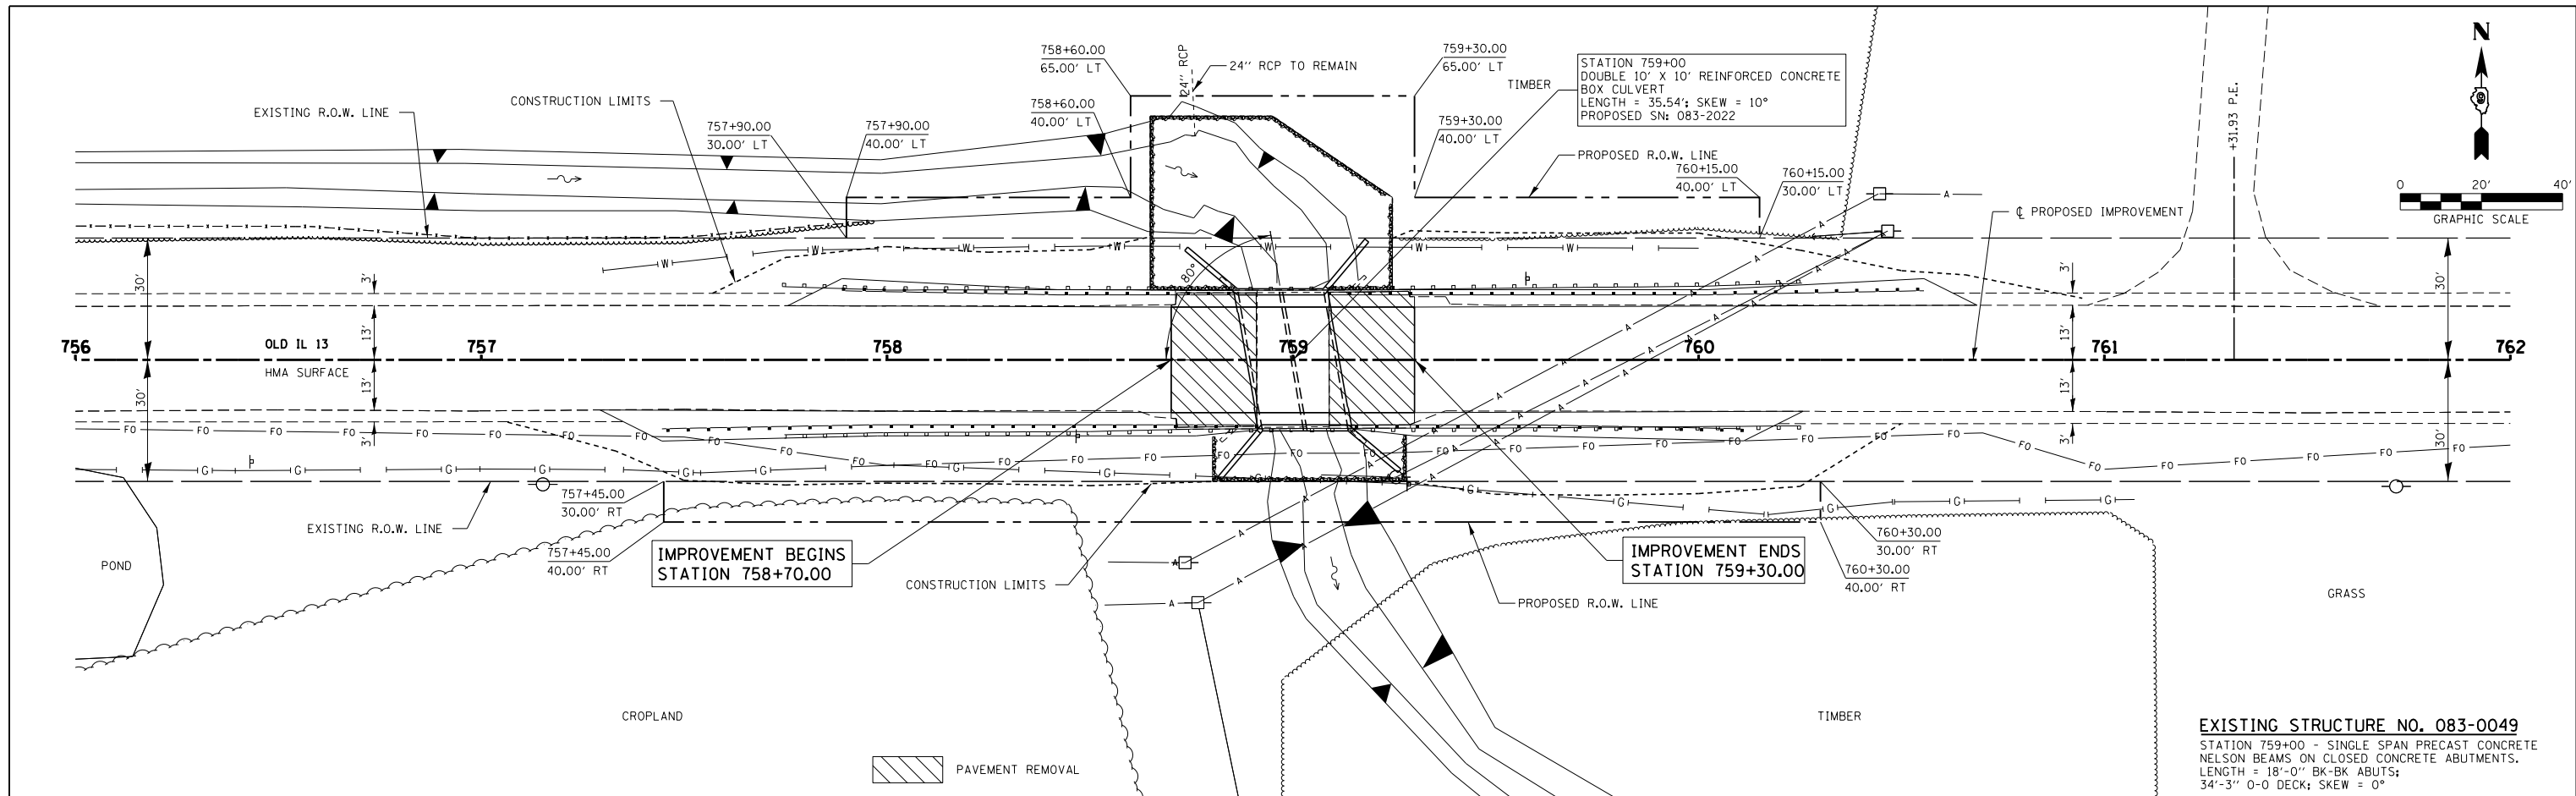

| | | | | | | | | | | | |
|--|--------------------|-------------------|-----------|---|---|---------------------------|---------|--------|--------------|-----------|--|
| FILE NAME = D978268-sht-plnprf.dgn | USER NAME = *USER* | DESIGNED - L.F.S. | REVISED - | STATE OF ILLINOIS DEPARTMENT OF TRANSPORTATION | PLAN & PROFILE OLD IL 13 | FAS | SECTION | COUNTY | TOTAL SHEETS | SHEET NO. | |
| HAMPTON, LENZINI AND RENWICK, INC. | | DRAWN - L.G.C. | REVISED - | | | 899 | 8B-1 | SALINE | 33 | 11 | |
| 3065 STEVENSON DRIVE, SUITE 201 SPRINGFIELD, ILLINOIS 62703 ILLINOIS PROFESSIONAL DESIGN FIRM LS / PE / SE CORP. 184.000959 | | CHECKED - J.W.F. | REVISED - | | | CONTRACT NO. 78268 | | | | | |
| | | DATE - 01/14/14 | REVISED - | | | ILLINOIS FED. AID PROJECT | | | | | |