


DATE	
BY	
FINISHED SURVEY	
PLOTTED	
TEMPLATE	
NOTE BOOK	
AREAS CHECKED	
NO.	

DATE	
BY	
ORIGINAL SURVEY	
PLOTTED	
TEMPLATE	
NOTE BOOK	
AREAS CHECKED	
NO.	

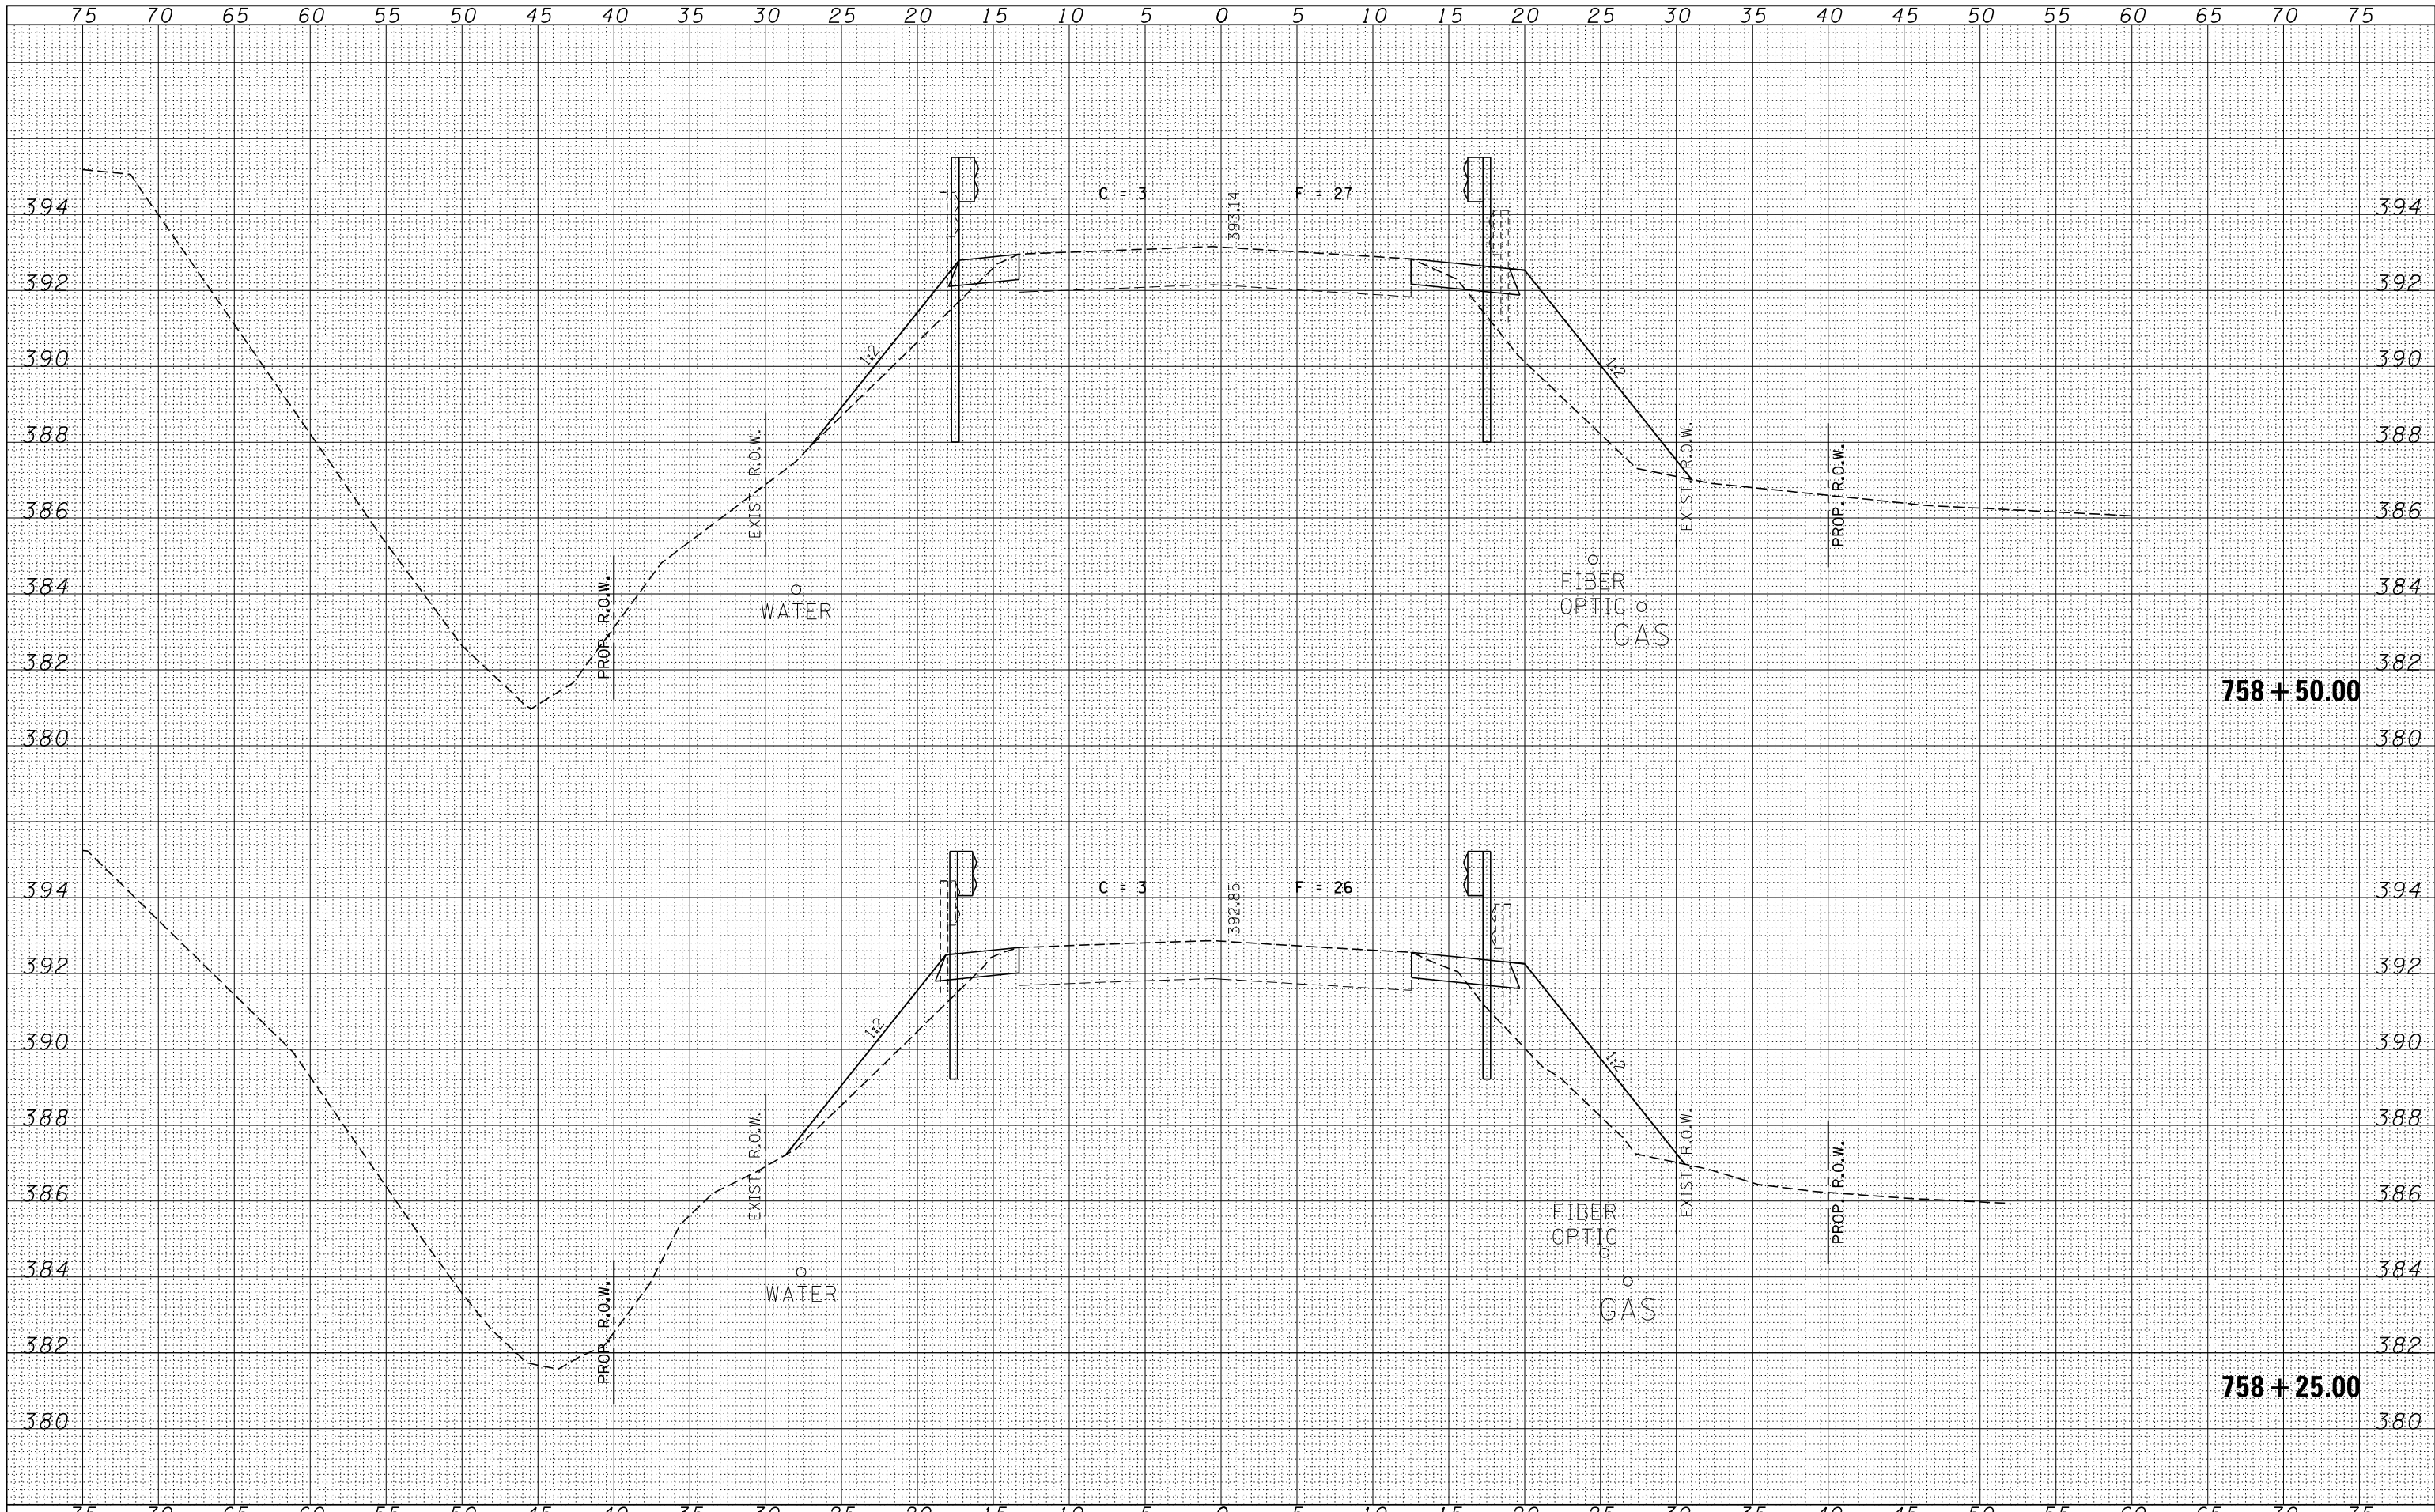

FILE NAME = D978268-sht-xxsht.dgn
 HAMPTON, LENZINI AND RENWICK, INC.
 3885 STEVENSON DRIVE, SUITE 201
 SPRINGFIELD, ILLINOIS 62703
 ILLINOIS PROFESSIONAL DESIGN FIRM
 LS / PE / SE CORP. 184.000958

USER NAME = *USERS*
 PLOT SCALE = *SCALE*
 PLOT DATE = 1/23/2014

DESIGNED - L.F.S.
 DRAWN - T.W.K.
 CHECKED - M.D.C.
 DATE - 01/14/14

REVISED -
 REVISED -
 REVISED -
 REVISED -

STATE OF ILLINOIS
 DEPARTMENT OF TRANSPORTATION

CROSS SECTIONS
 OLD IL13

SCALE: 5H:2V SHEET NO. OF SHEETS STA. 758+25.00 TO STA. 758+50.00

F.A.S.	SECTION	COUNTY	TOTAL SHEETS	SHEET NO.
899	8B-1	SALINE	33	26
CONTRACT NO. 78768				

ILLINOIS FED. AID PROJECT