


DATE	
BY	
SURVEYED	
PLOTTED	
TEMPLATE	
AREAS	
CHECKED	
FINAL SURVEY	
NOTE BOOK	
NO.	

DATE	
BY	
SURVEYED	
PLOTTED	
TEMPLATE	
AREAS	
CHECKED	
ORIGINAL SURVEY	
NOTE BOOK	
NO.	

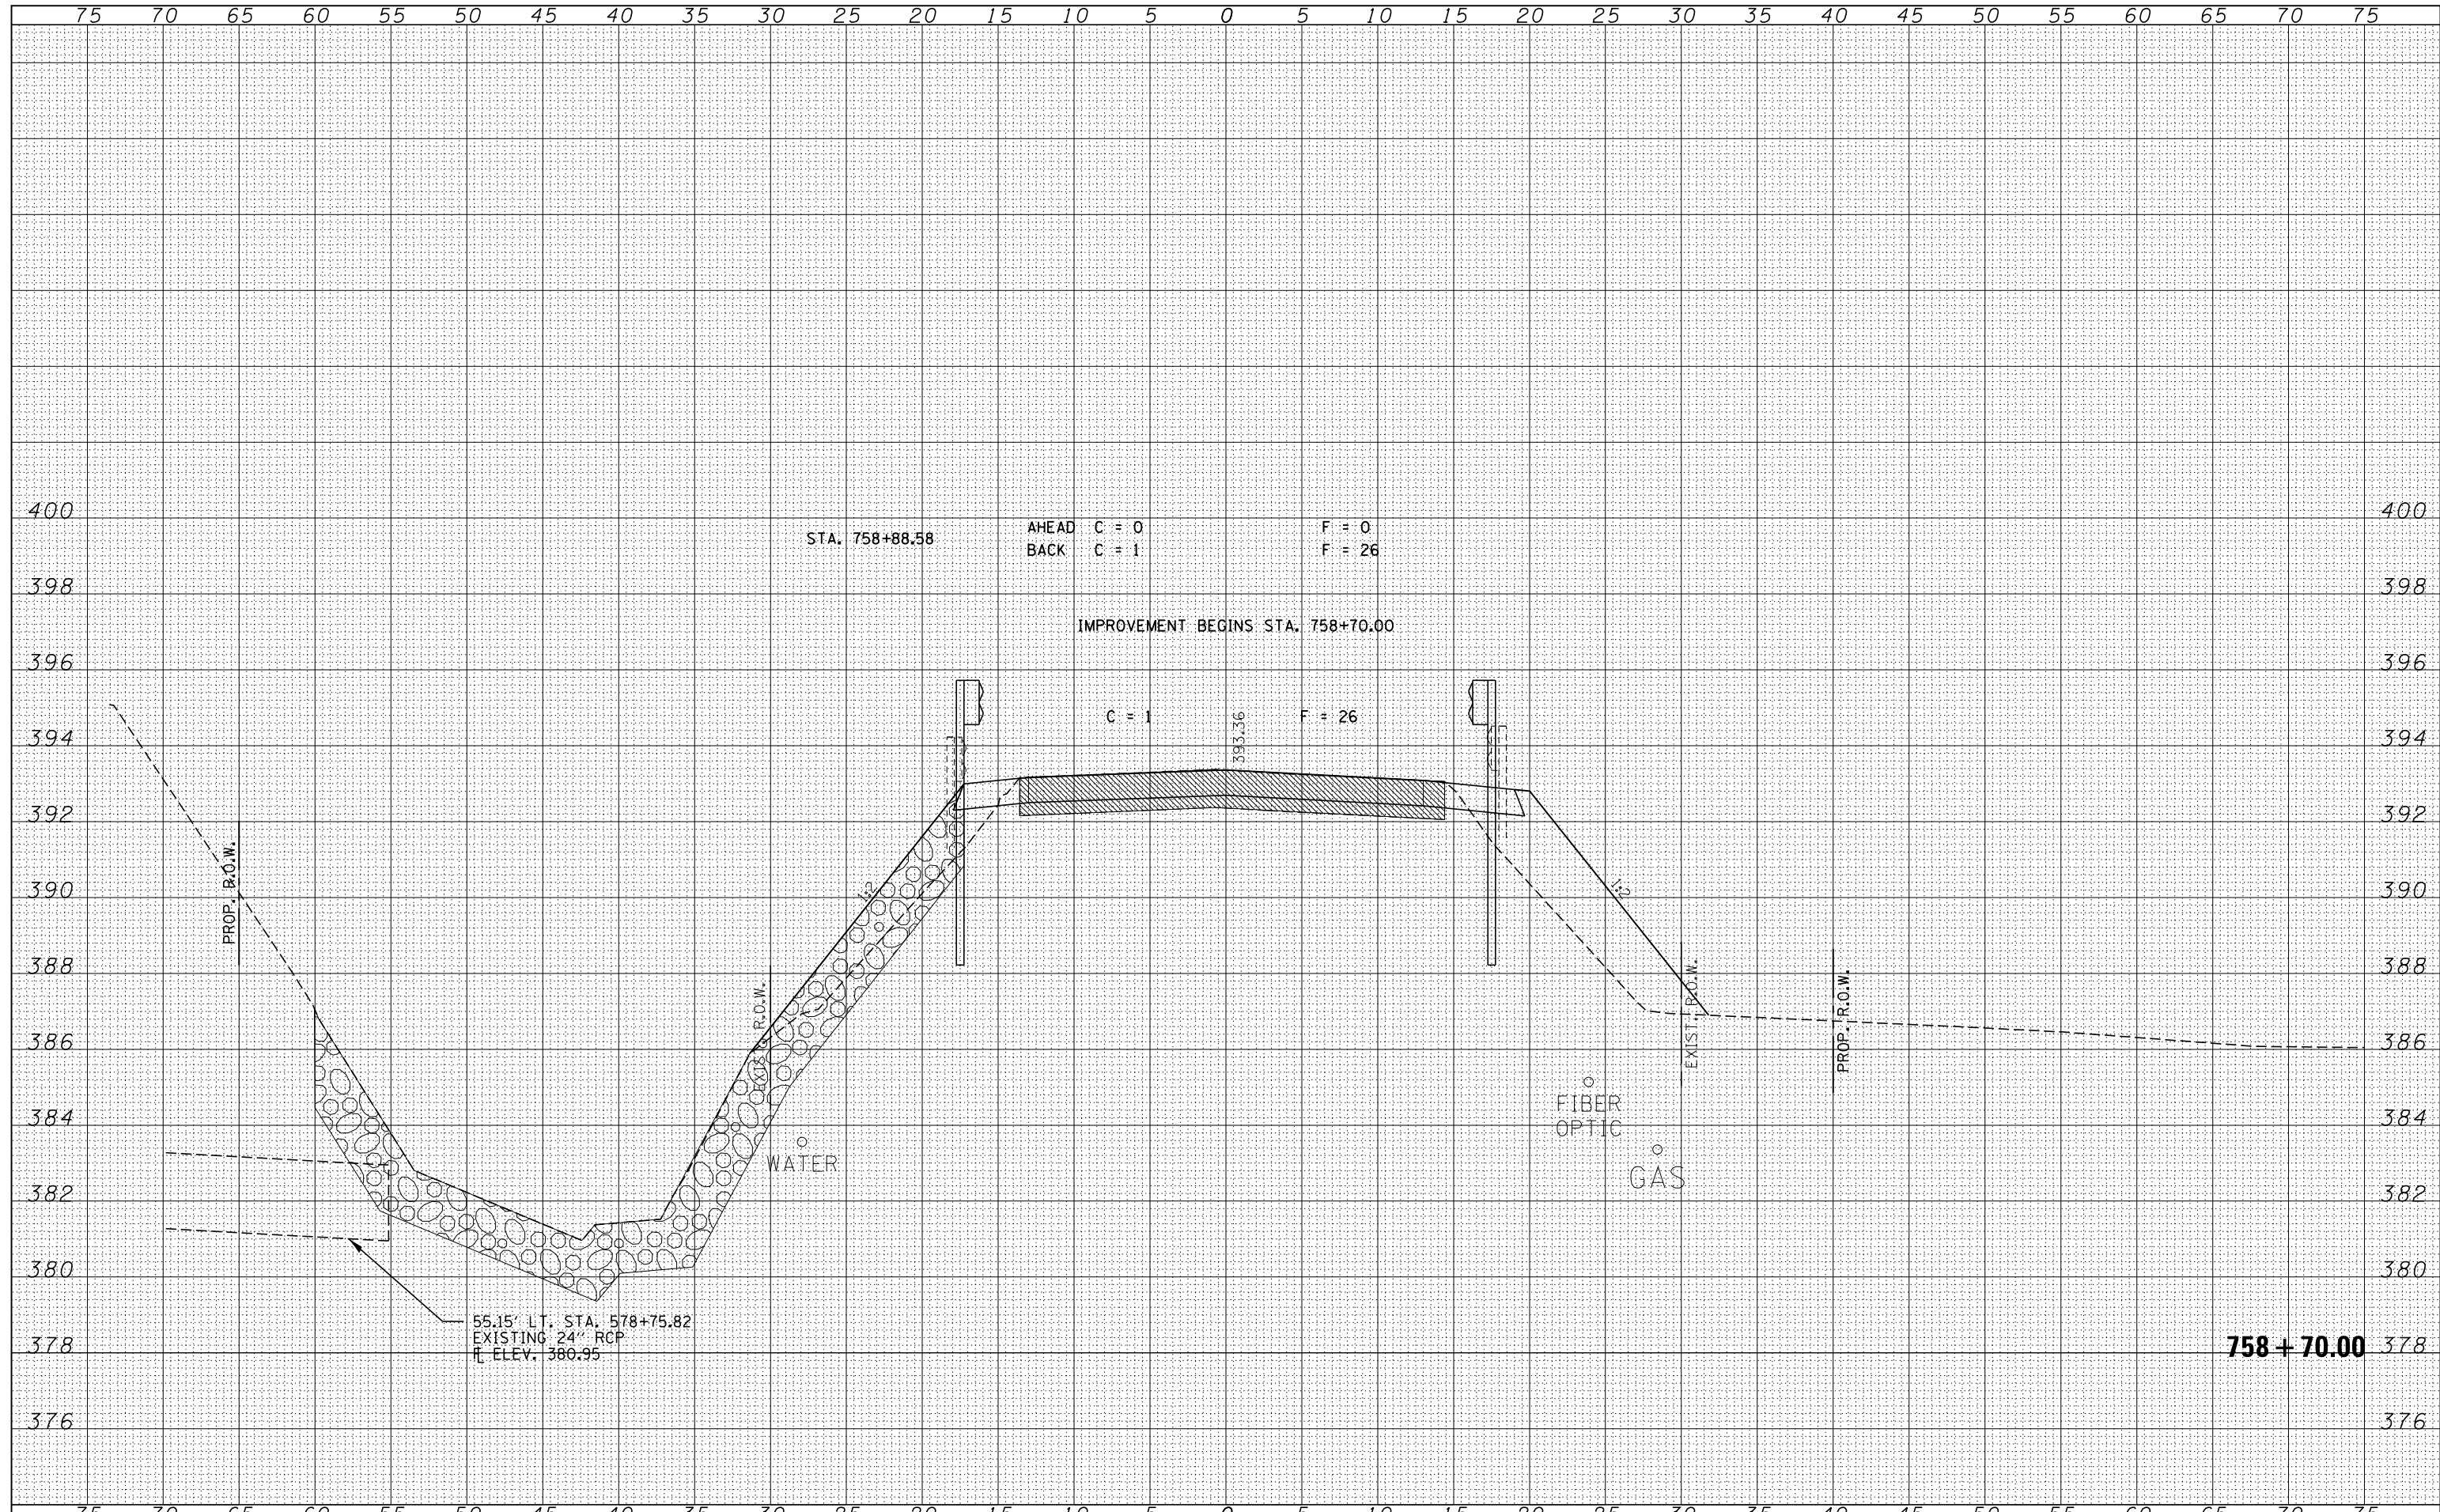

FILE NAME = D978268-sht-xxsht.dgn	USER NAME = *USERS*	DESIGNED - L.F.S.	REVISD -	STATE OF ILLINOIS DEPARTMENT OF TRANSPORTATION	CROSS SECTIONS			F.A.S.	SECTION	COUNTY	TOTAL SHEETS	SHEET NO.	
HAMPTON, LENZINI AND RENWICK, INC.		DRAWN - T.W.K.	REVISD -		899	8B-1	SALINE	33	27				
3885 STEVENSON DRIVE, SUITE 201 SPRINGFIELD, ILLINOIS 62703 ILLINOIS PROFESSIONAL DESIGN FIRM L.S./P.E. CORP. 184-000958		CHECKED - M.D.C.	REVISD -		SCALE: 5H:2V			SHEET NO.	OF SHEETS	STA. 758+70.00 TO STA. 758+70.00	CONTRACT NO. 78768		
		DATE - 01/14/14	REVISD -		SCALE: 5H:2V			SHEET NO.	OF SHEETS	STA. 758+70.00 TO STA. 758+70.00	ILLINOIS FED. AID PROJECT		