


DATE	
BY	
ORIGINAL SURVEY	
SURVEYED	
PLOTTED	
TEMPLATE	
AREAS	
CHECKED	
NO.	

DATE	
BY	
ORIGINAL SURVEY	
SURVEYED	
PLOTTED	
TEMPLATE	
AREAS	
CHECKED	
NO.	

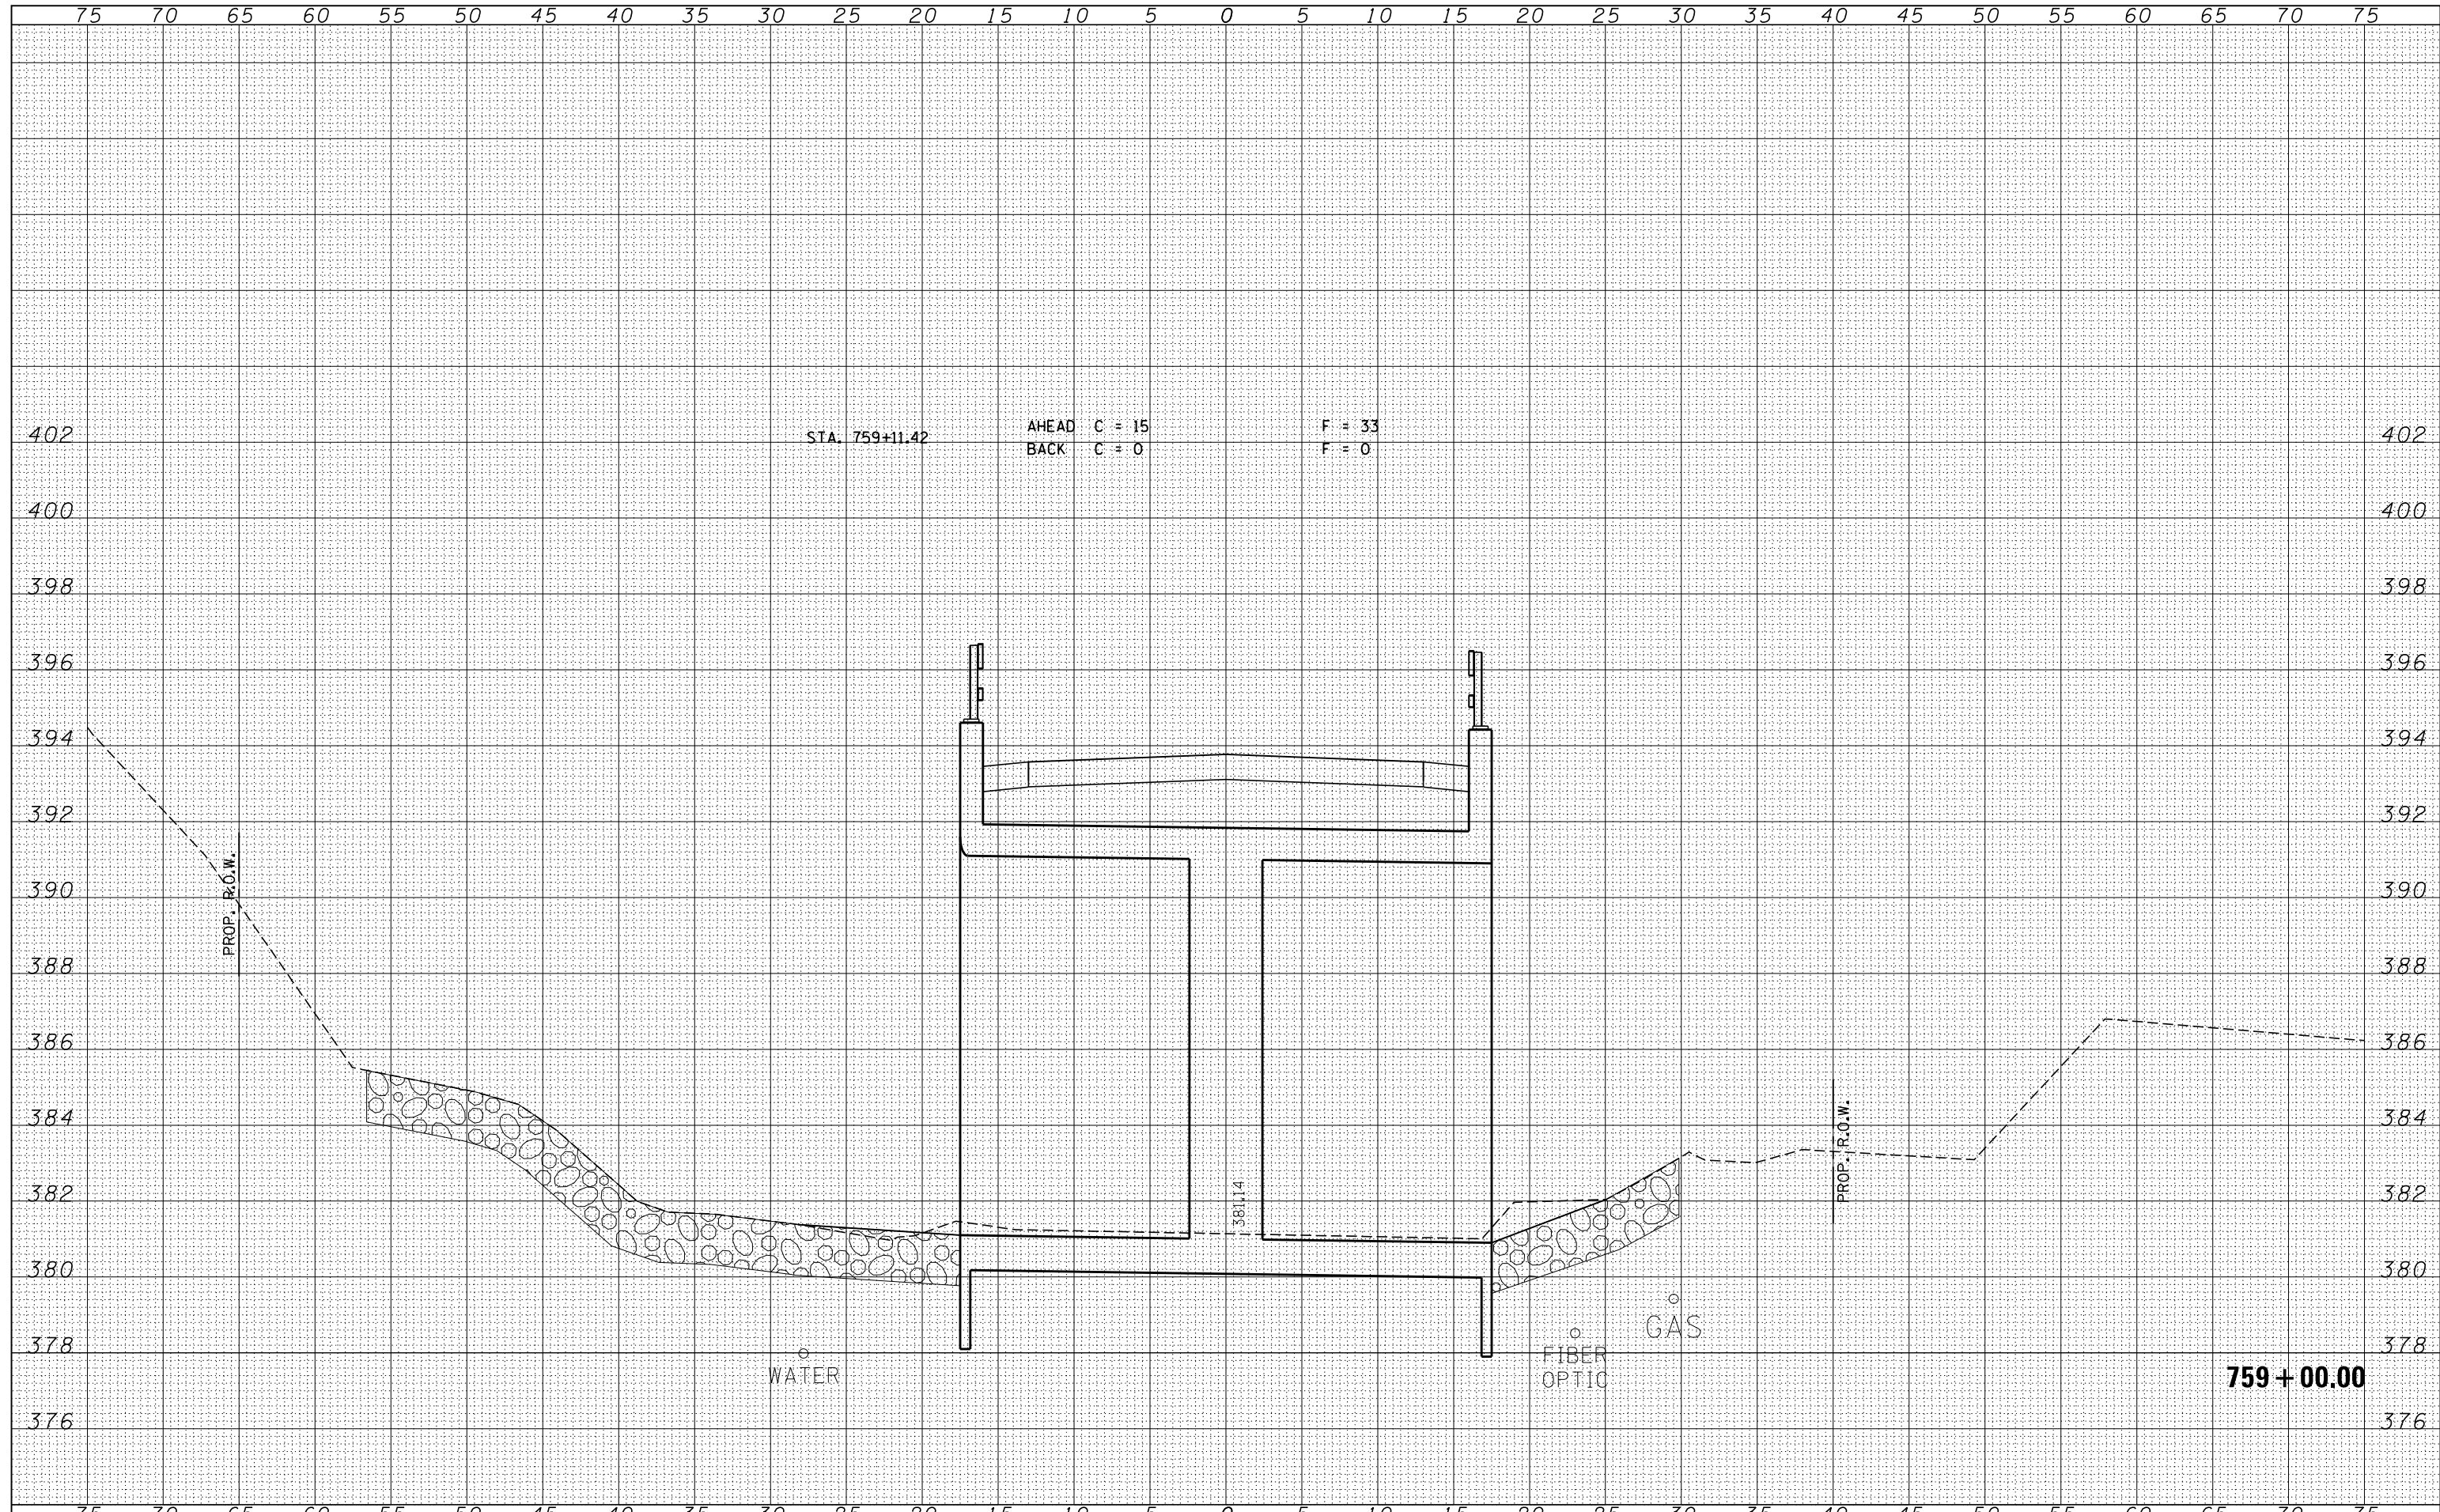

STA. 759+11.42      AHEAD C = 15      F = 33  
 BACK C = 0      F = 0

PROP. R.O.W.

PROP. R.O.W.

WATER

FIBER OPTIC  
GAS

759 + 00.00

FILE NAME = D978268-sht-xxsht.dgn	USER NAME = *USERS*	DESIGNED - L.F.S.	REVISÉD -	<b>STATE OF ILLINOIS</b> <b>DEPARTMENT OF TRANSPORTATION</b>	<b>CROSS SECTIONS</b>			F.A.S.	SECTION	COUNTY	TOTAL SHEETS	SHEET NO.	
<b>HAMPTON, LENZINI AND RENWICK, INC.</b> <small>3885 STEVENSON DRIVE, SUITE 201          SPRINGFIELD, ILLINOIS 62703          ILLINOIS PROFESSIONAL DESIGN FIRM          L.S. / P.E. / S.E. CORP. 184.000958</small>					DRAWN - T.W.K.	REVISÉD -	899			8B-1	SALINE	33	28
PLOT SCALE = *SCALE*					CHECKED - M.D.C.	REVISÉD -	SCALE: 5H:2V			CONTRACT NO. 78768			
PLOT DATE = 1/23/2014					DATE - 01/14/14	REVISÉD -	SHEET NO. OF SHEETS			STA. 759+00.00 TO STA. 759+00.00			

ILLINOIS FED. AID PROJECT