


DATE	
BY	
SURVEYED	
PLOTTED	
TEMPLATE	
AREAS	
CHECKED	
FINAL SURVEY	
NOTE BOOK	
NO.	

DATE	
BY	
SURVEYED	
PLOTTED	
TEMPLATE	
AREAS	
CHECKED	
ORIGINAL SURVEY	
NOTE BOOK	
NO.	

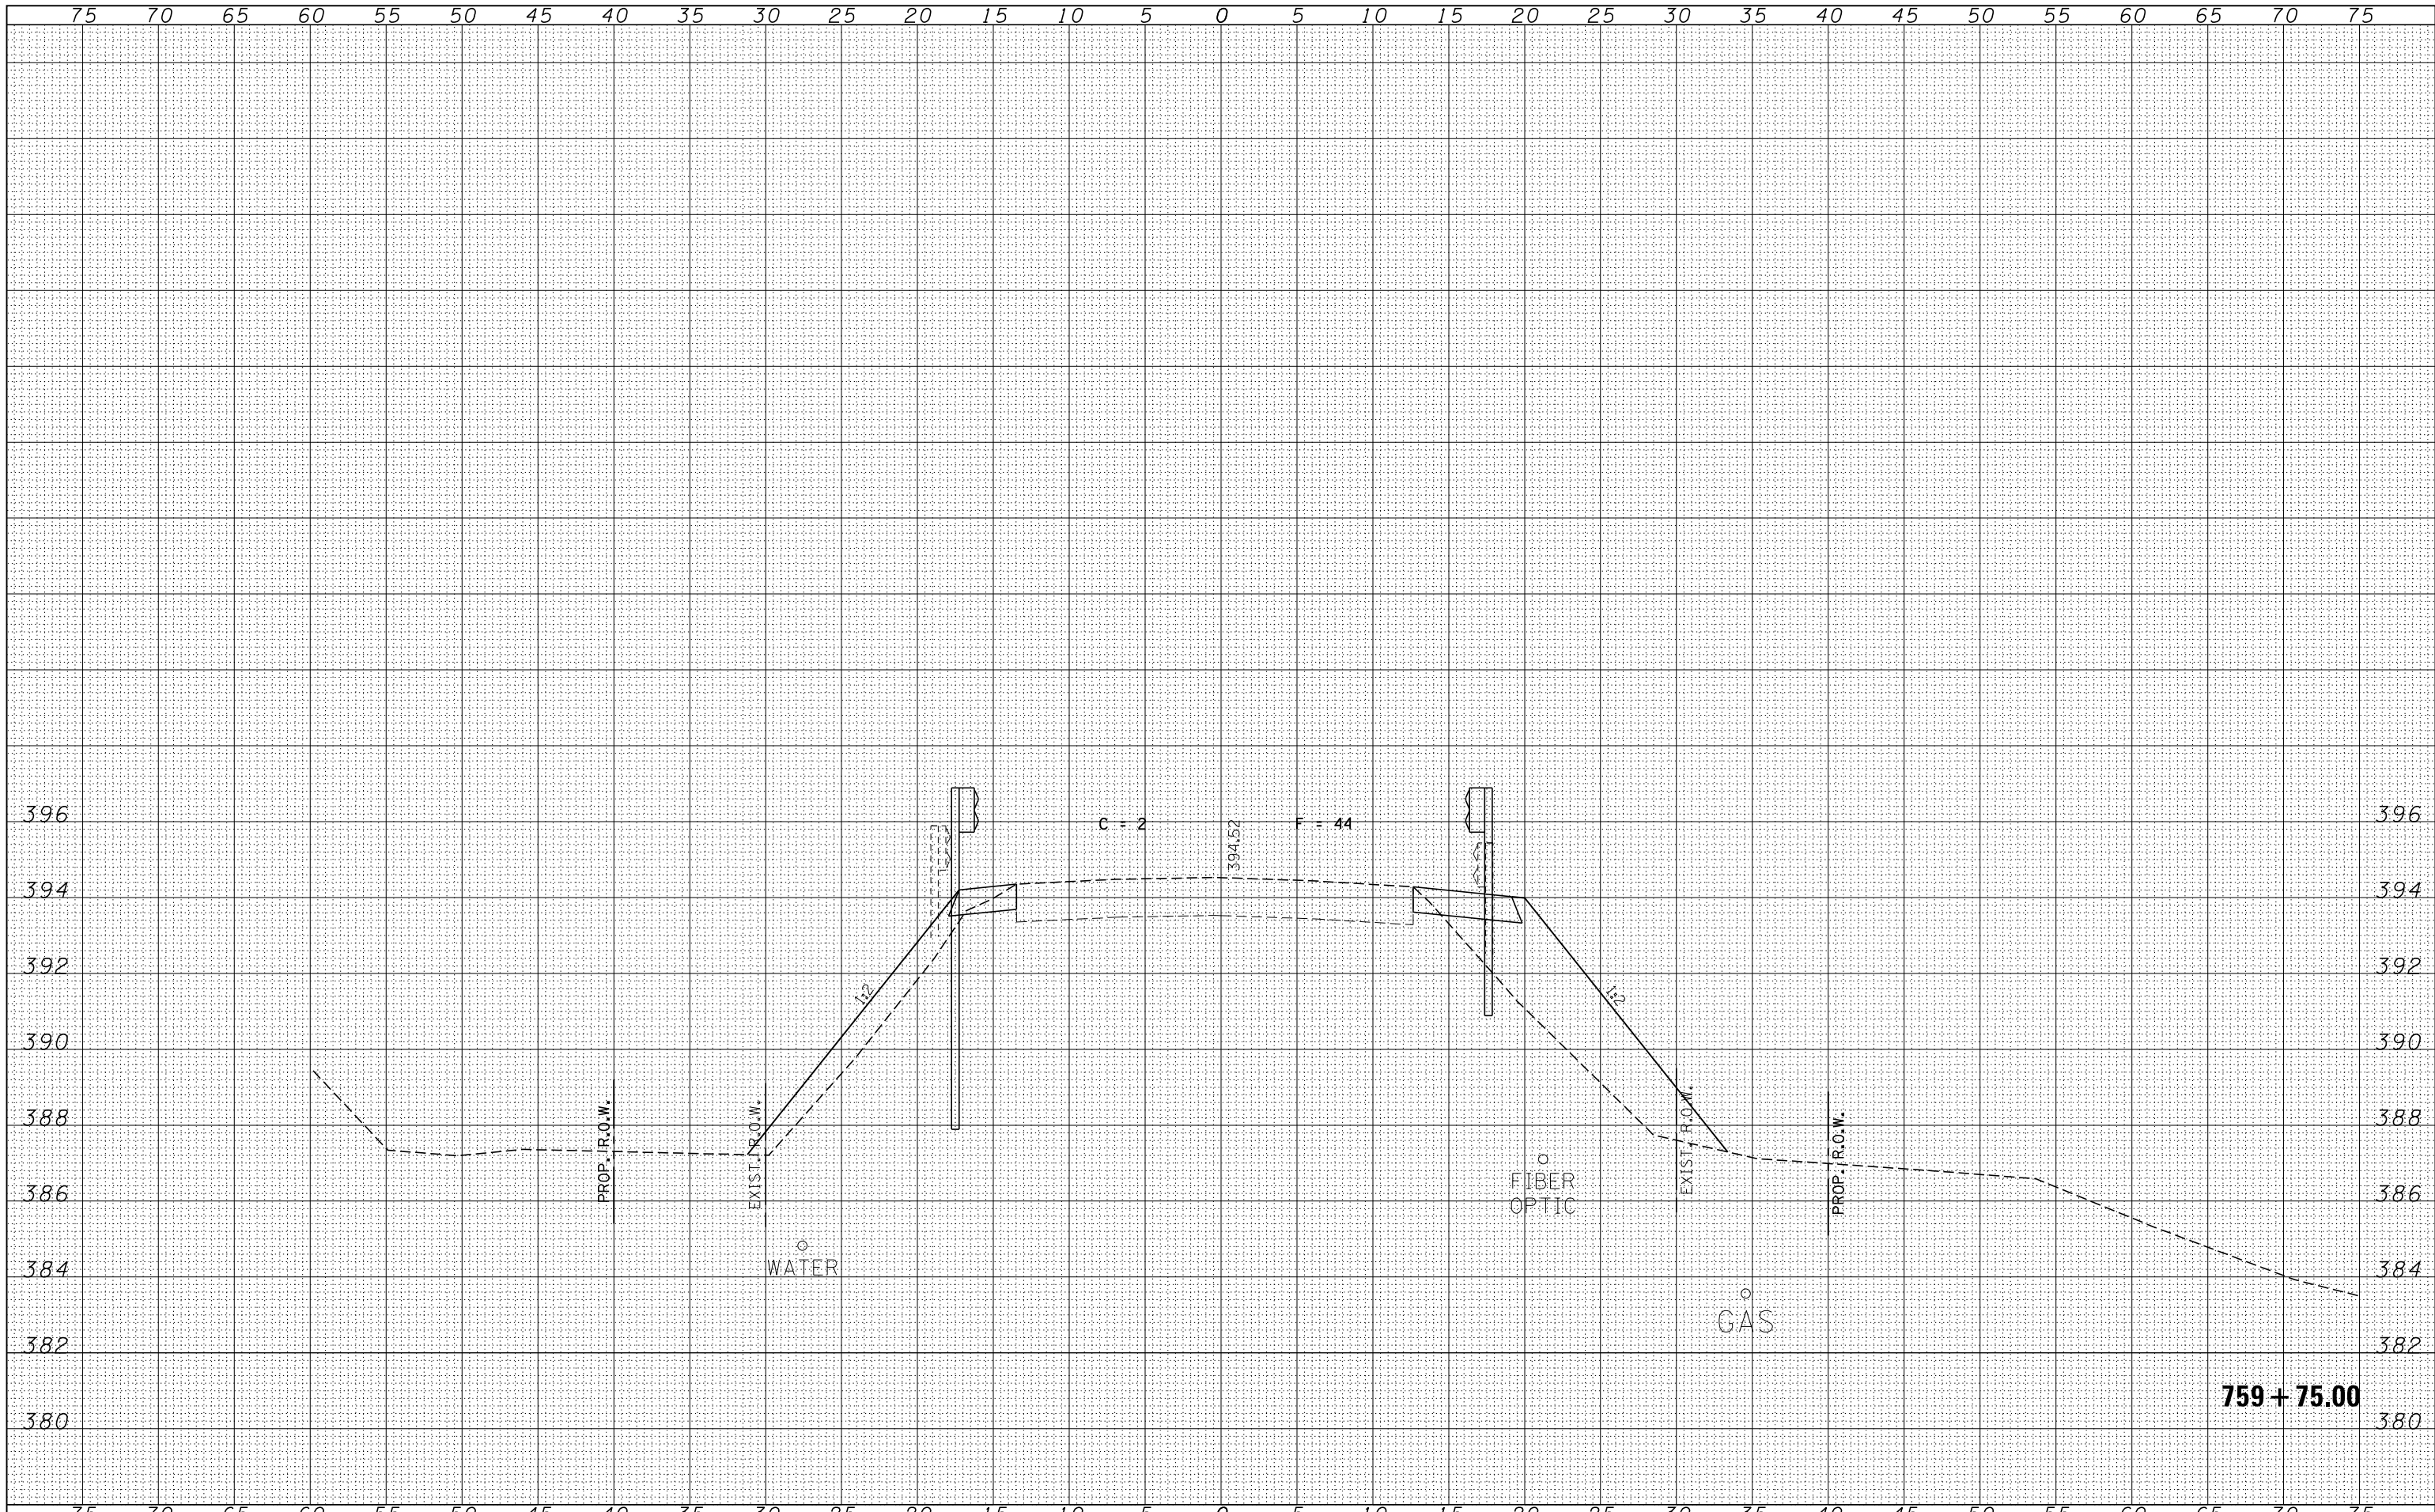

FILE NAME = D978268-sht-ssht.dgn
 USER NAME = *USERS*
 DESIGNED - L.F.S.
 DRAWN - T.W.K.
 CHECKED - M.D.C.
 DATE - 01/14/14

DESIGNED - L.F.S.
 DRAWN - T.W.K.
 CHECKED - M.D.C.
 DATE - 01/14/14

REVISÉD -
 REVISÉD -
 REVISÉD -
 REVISÉD -

**STATE OF ILLINOIS
 DEPARTMENT OF TRANSPORTATION**

**CROSS SECTIONS
 OLD IL13**

SCALE: 5H:2V SHEET NO. OF SHEETS STA. 759+75.00 TO STA. 759+75.00

F.A.S.	SECTION	COUNTY	TOTAL SHEETS	SHEET NO.
899	8B-1	SALINE	33	31
CONTRACT NO. 78768			ILLINOIS FED. AID PROJECT	

