


BY	DATE

ORIGINAL SURVEY	SURVEYED	DATE

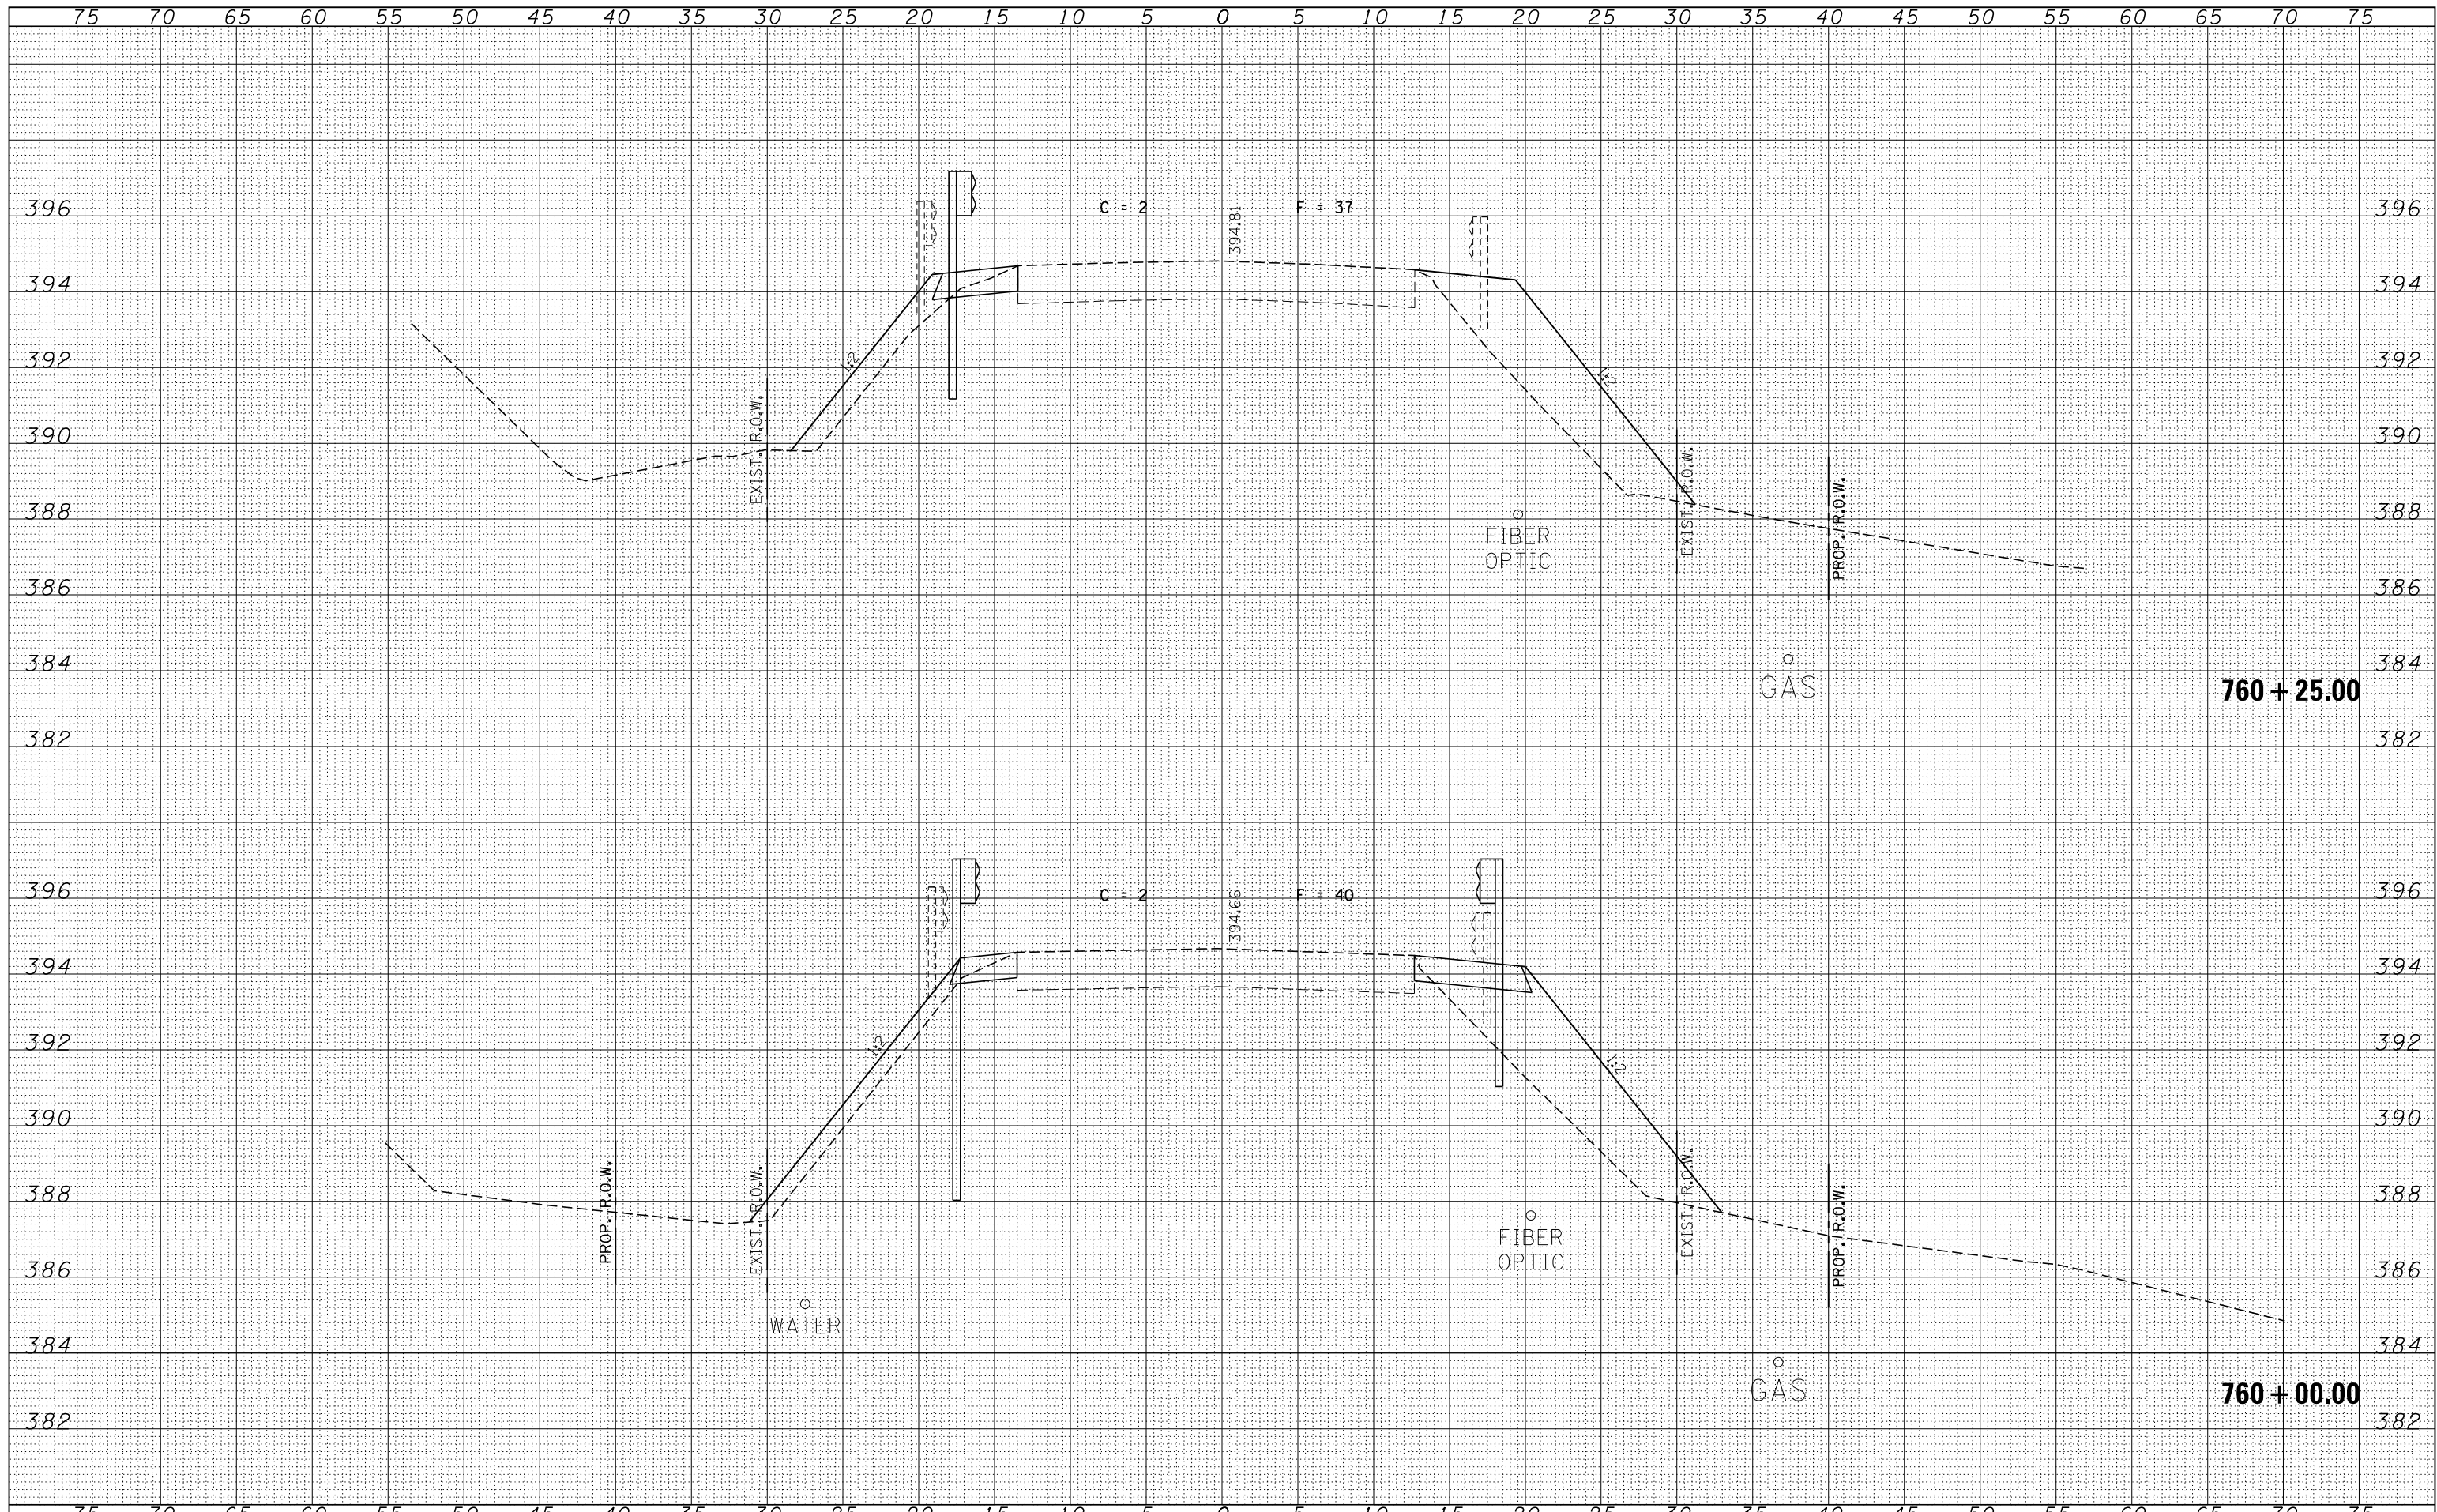

FILE NAME = D978268-shr-ssht.dgn	USER NAME = *USERS*	DESIGNED - L.F.S.	REVISED -	STATE OF ILLINOIS DEPARTMENT OF TRANSPORTATION	CROSS SECTIONS OLD IL13		F.A.S.	SECTION	COUNTY	TOTAL SHEETS	SHEET NO.
HAMPTON, LENZINI AND RENWICK, INC. 3885 STEVENSON DRIVE, SUITE 201 SPRINGFIELD, ILLINOIS 62703 ILLINOIS PROFESSIONAL DESIGN FIRM L/S / PE / SE CORP. 184.009958	DRAWN - T.W.K.	REVISED -	899				8B-1	SALINE	33	32	
PLOT SCALE = *SCALE*	CHECKED - M.D.C.	REVISED -	CONTRACT NO. 78768								
PLOT DATE = 1/23/2014	DATE - 01/14/14	REVISED -	ILLINOIS FED. AID PROJECT								
				SCALE: 5H:2V	SHEET NO.	OF	SHEETS	STA. 760+00.00 TO STA. 760+25.00			