
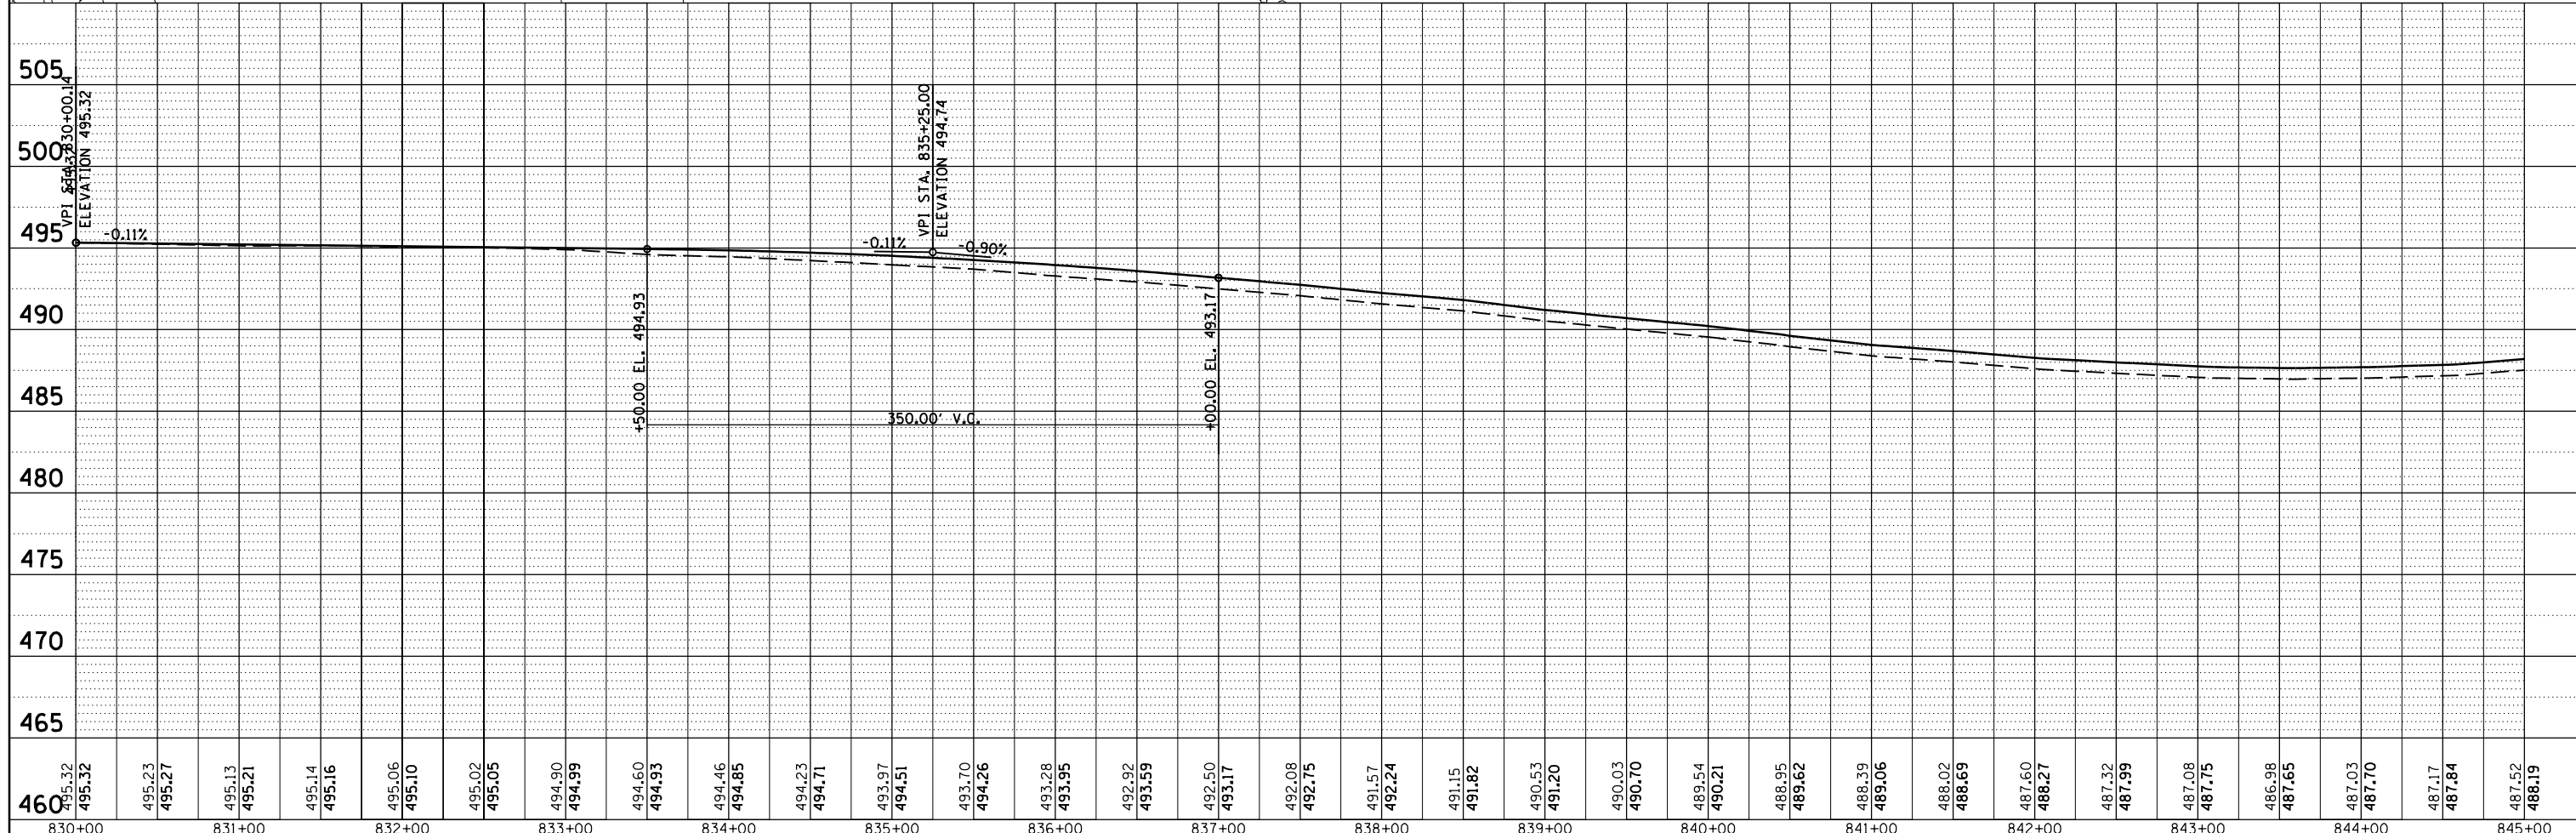


PLAN	SURVEYED	DATE
	PLOTTED	BY
	ALIGNED	
	CHECKED	
	FILED	
	NO. _____	
	FILE NAME	

PROFILE	SURVEYED	DATE
	PLOTTED	BY
	GRADES CHECKED	
	STRUCTURE NOTATIONS CHECKED	
	NO. _____	
	FILE NAME	

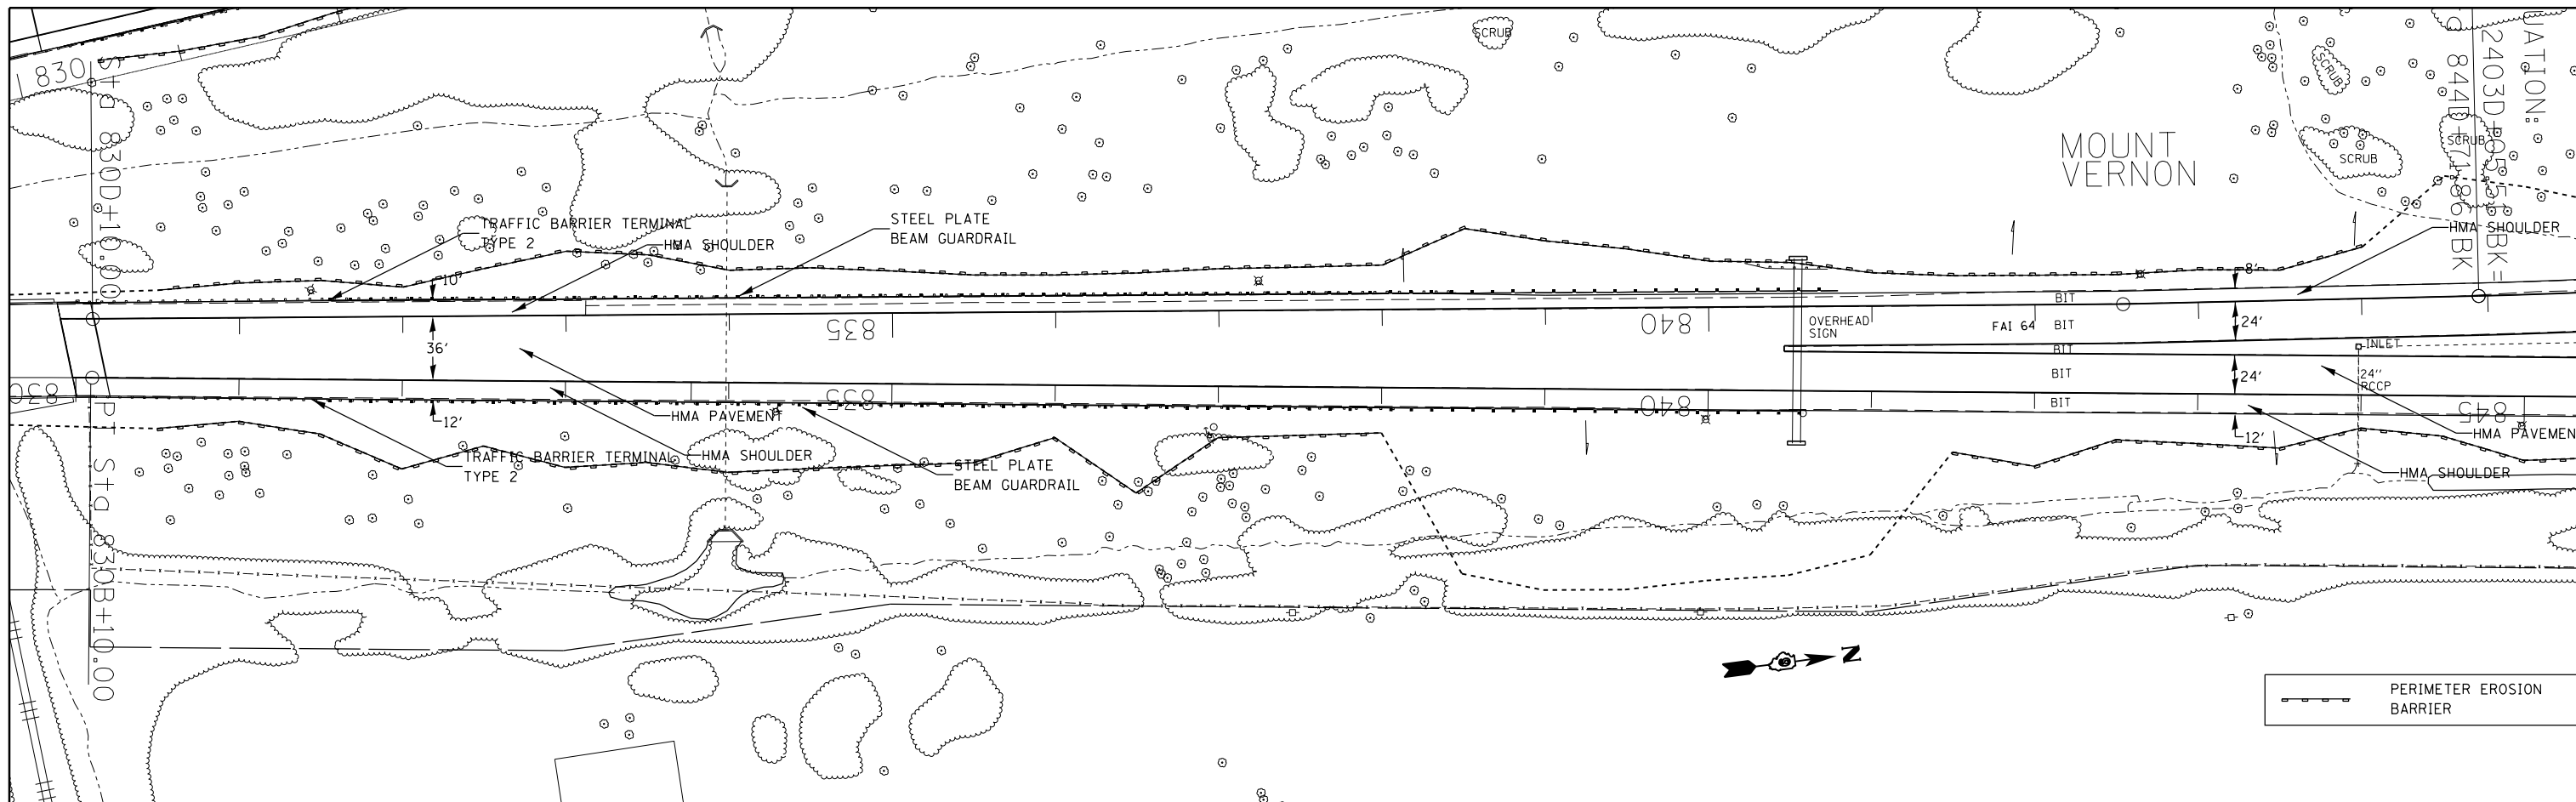

FILE NAME =	USER NAME = \$USER\$	DESIGNED -	REVISED -	STATE OF ILLINOIS DEPARTMENT OF TRANSPORTATION	I-57 NB STA 830B+00 TO STA 845B+00	F.A.I. RTE.	SECTION	COUNTY	TOTAL SHEETS	SHEET NO.
c:\pwwork\pwwork\kellykd\0278568\78276	shh\c:\pwwork\pwwork\kellykd\0278568\78276	DRAWN -	REVISED -			JEFFERSON	235	56		
\$MODELNAME\$		CHECKED -	REVISED -			CONTRACT NO. 78276				
		DATE -	REVISED -			ILLINOIS FED. AID PROJECT				