
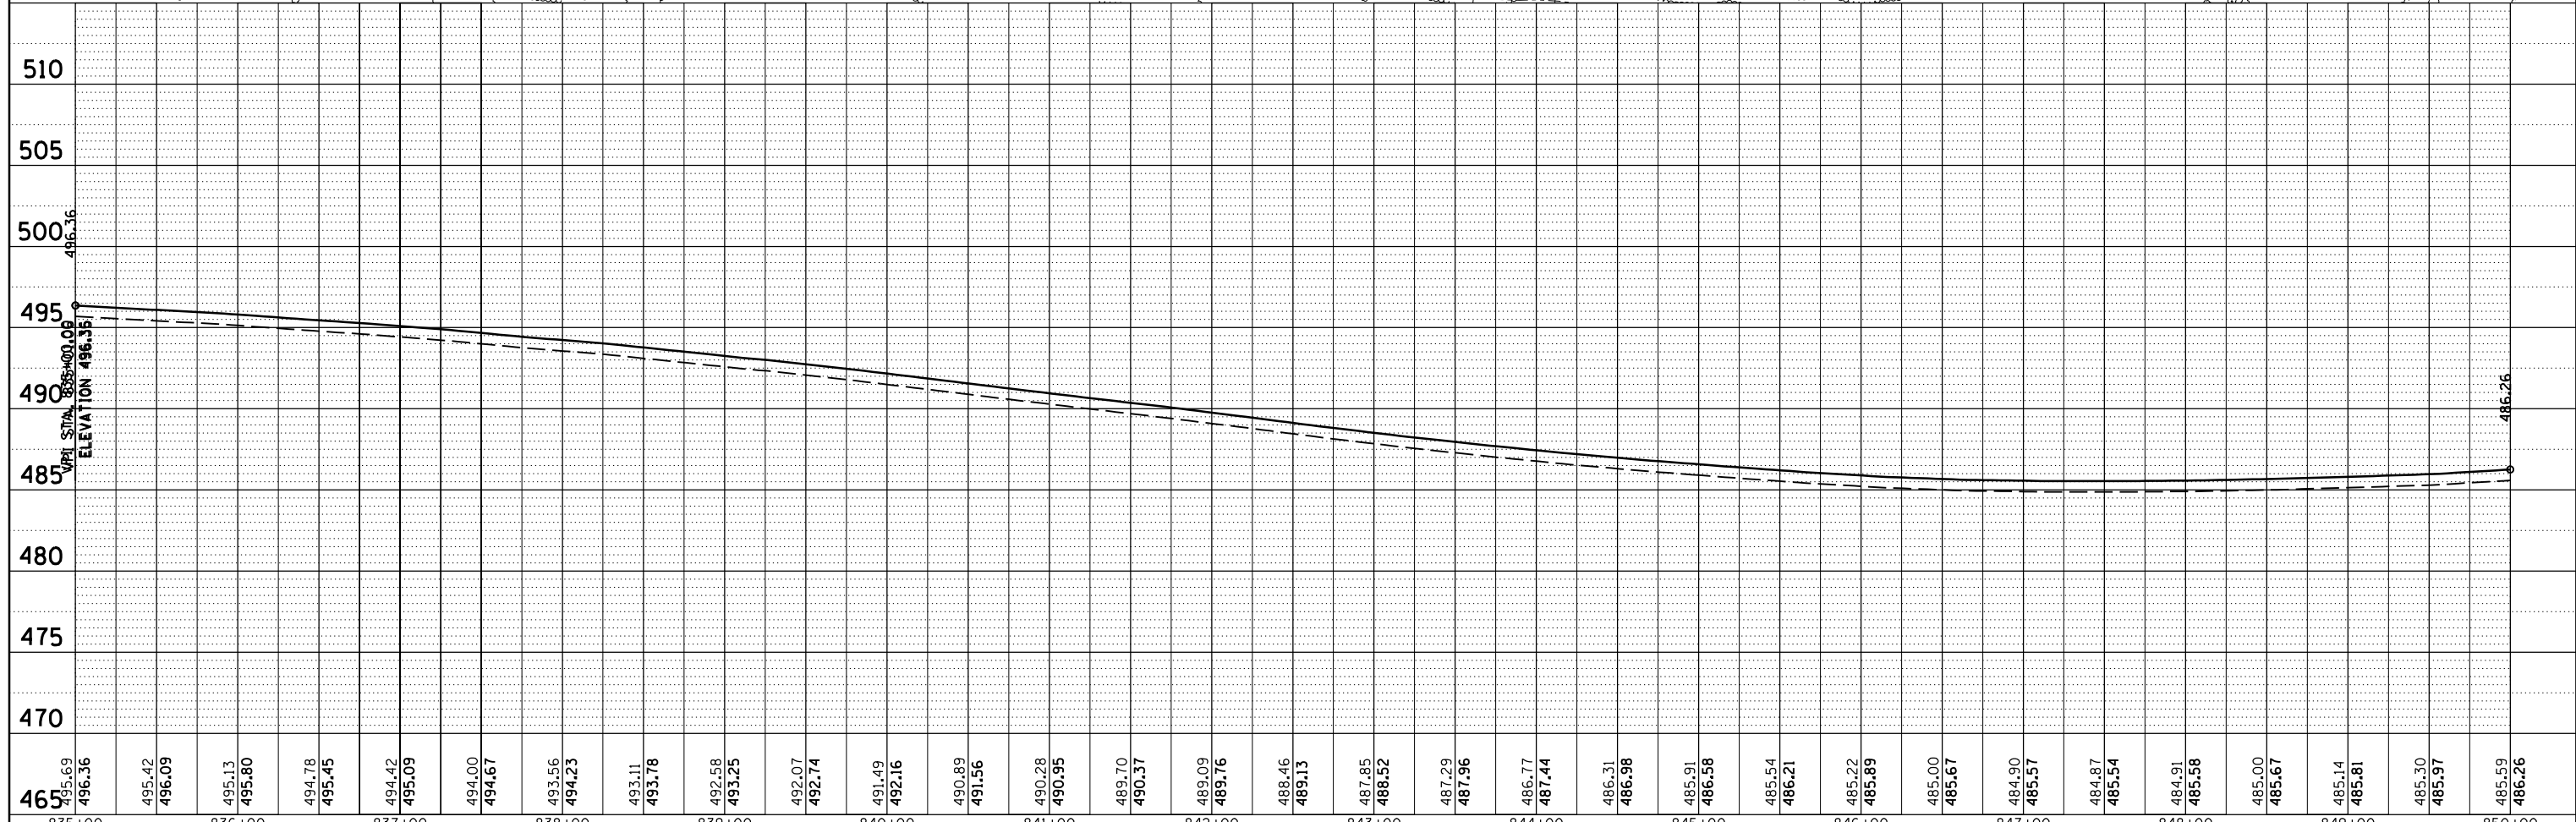


| | | |
|------|-----------|------|
| PLAN | SURVEYED | DATE |
| | PLOTTED | BY |
| | NOTE BOOK | |
| | NO. | |
| | ALIGNED | |
| | CHECKED | |
| | FILE NAME | |

| | | |
|---------|-----------|------|
| PROFILE | SURVEYED | DATE |
| | PLOTTED | BY |
| | NOTE BOOK | |
| | NO. | |
| | GRADES | |
| | CHECKED | |
| | STRUCTURE | |
| | NOTATIONS | |

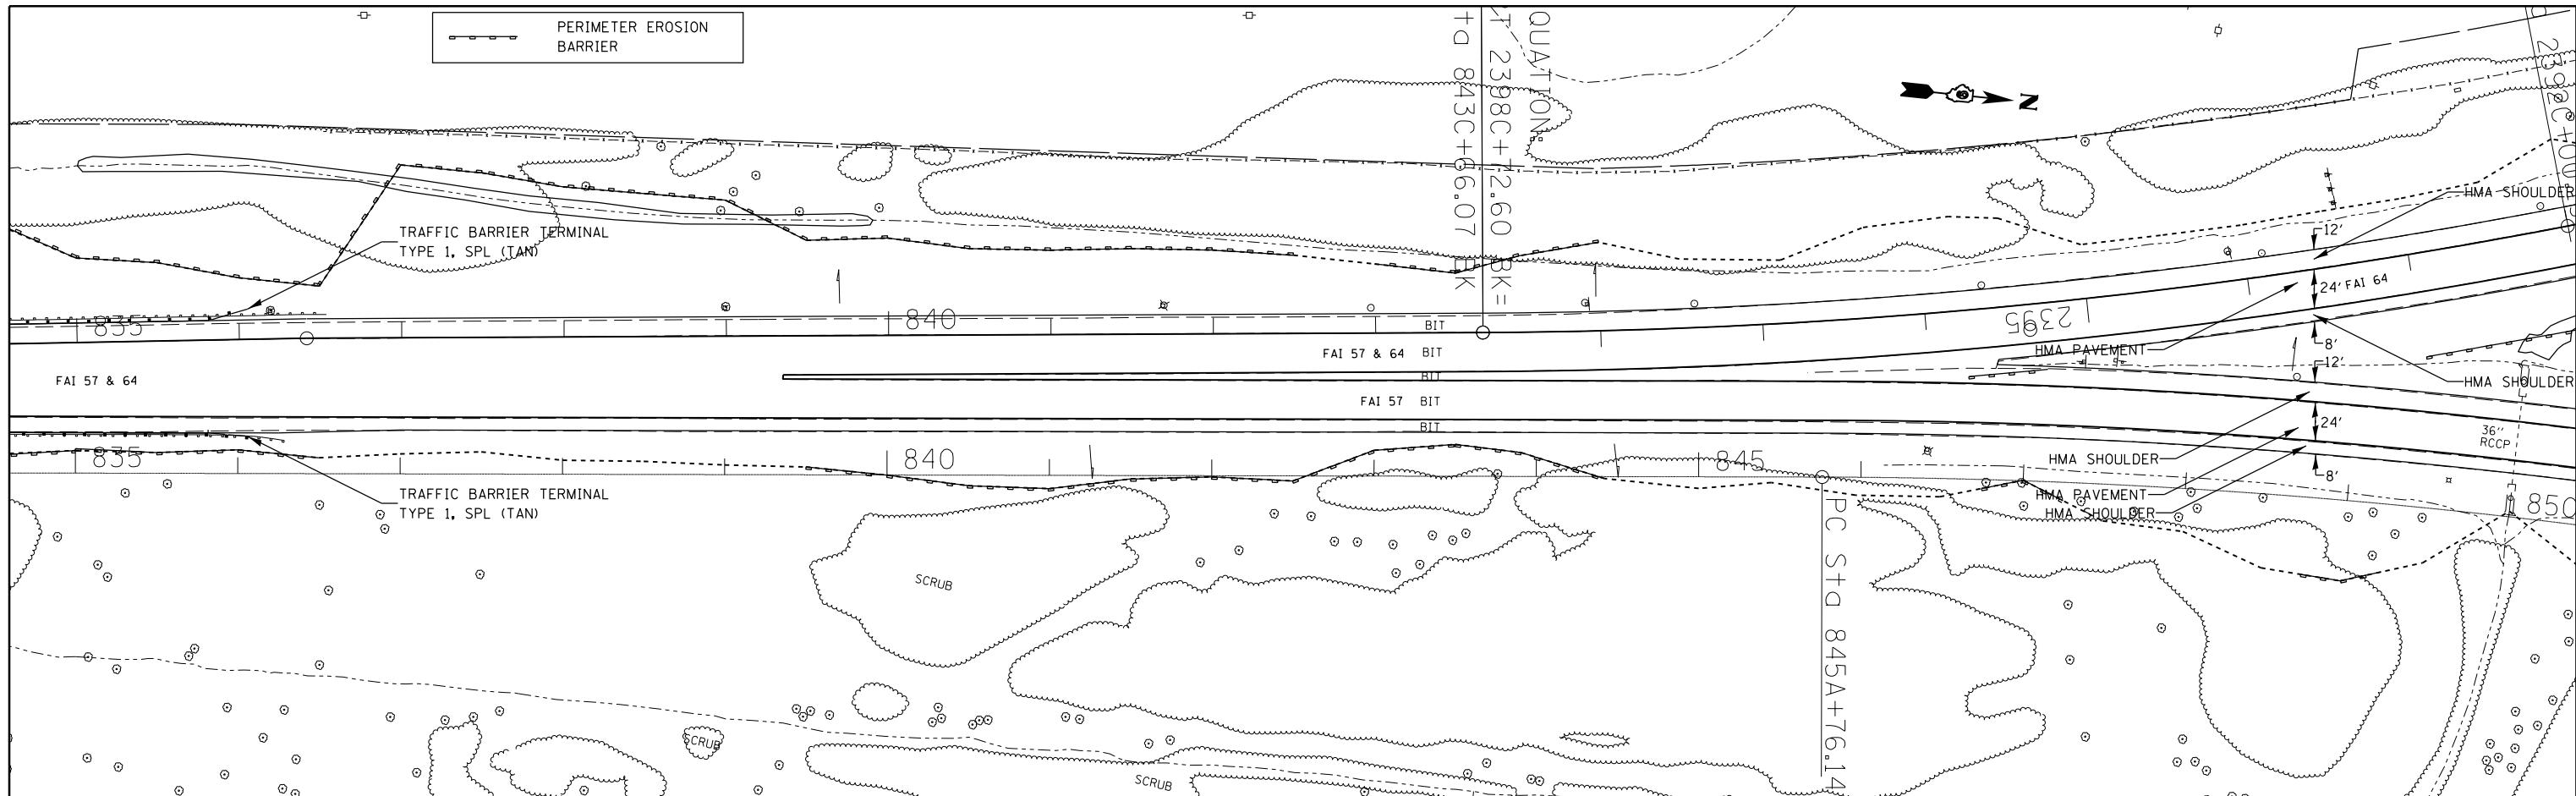

| | | | | | | | | | | | |
|--------------------------------------|-----------------------------|------------|-----------|---|---|--|---------------------------|---------|--------|--------------|-----------|
| FILE NAME = | USER NAME = \$USER\$ | DESIGNED - | REVISED - | STATE OF ILLINOIS DEPARTMENT OF TRANSPORTATION | I-57 SB STA 835A+00 TO STA 850A+00 | | F.A.I. RTE. | SECTION | COUNTY | TOTAL SHEETS | SHEET NO. |
| c:\pwork\pwork\kellykd\0278568\78276 | sh:tc-plnprf.dgn | DRAWN - | REVISED - | | | | JEFFERSON | 235 | 61 | | |
| \$MODELNAME\$ | PLOT SCALE = 100.0000' / 1" | CHECKED - | REVISED - | | | | CONTRACT NO. 78276 | | | | |
| | PLOT DATE = 2/7/2014 | DATE - | REVISED - | | | | ILLINOIS FED. AID PROJECT | | | | |

SCALE: SHEET OF SHEETS STA. TO STA.

*(41-3-1)RS-1(41-8)RS-2 **57/64