
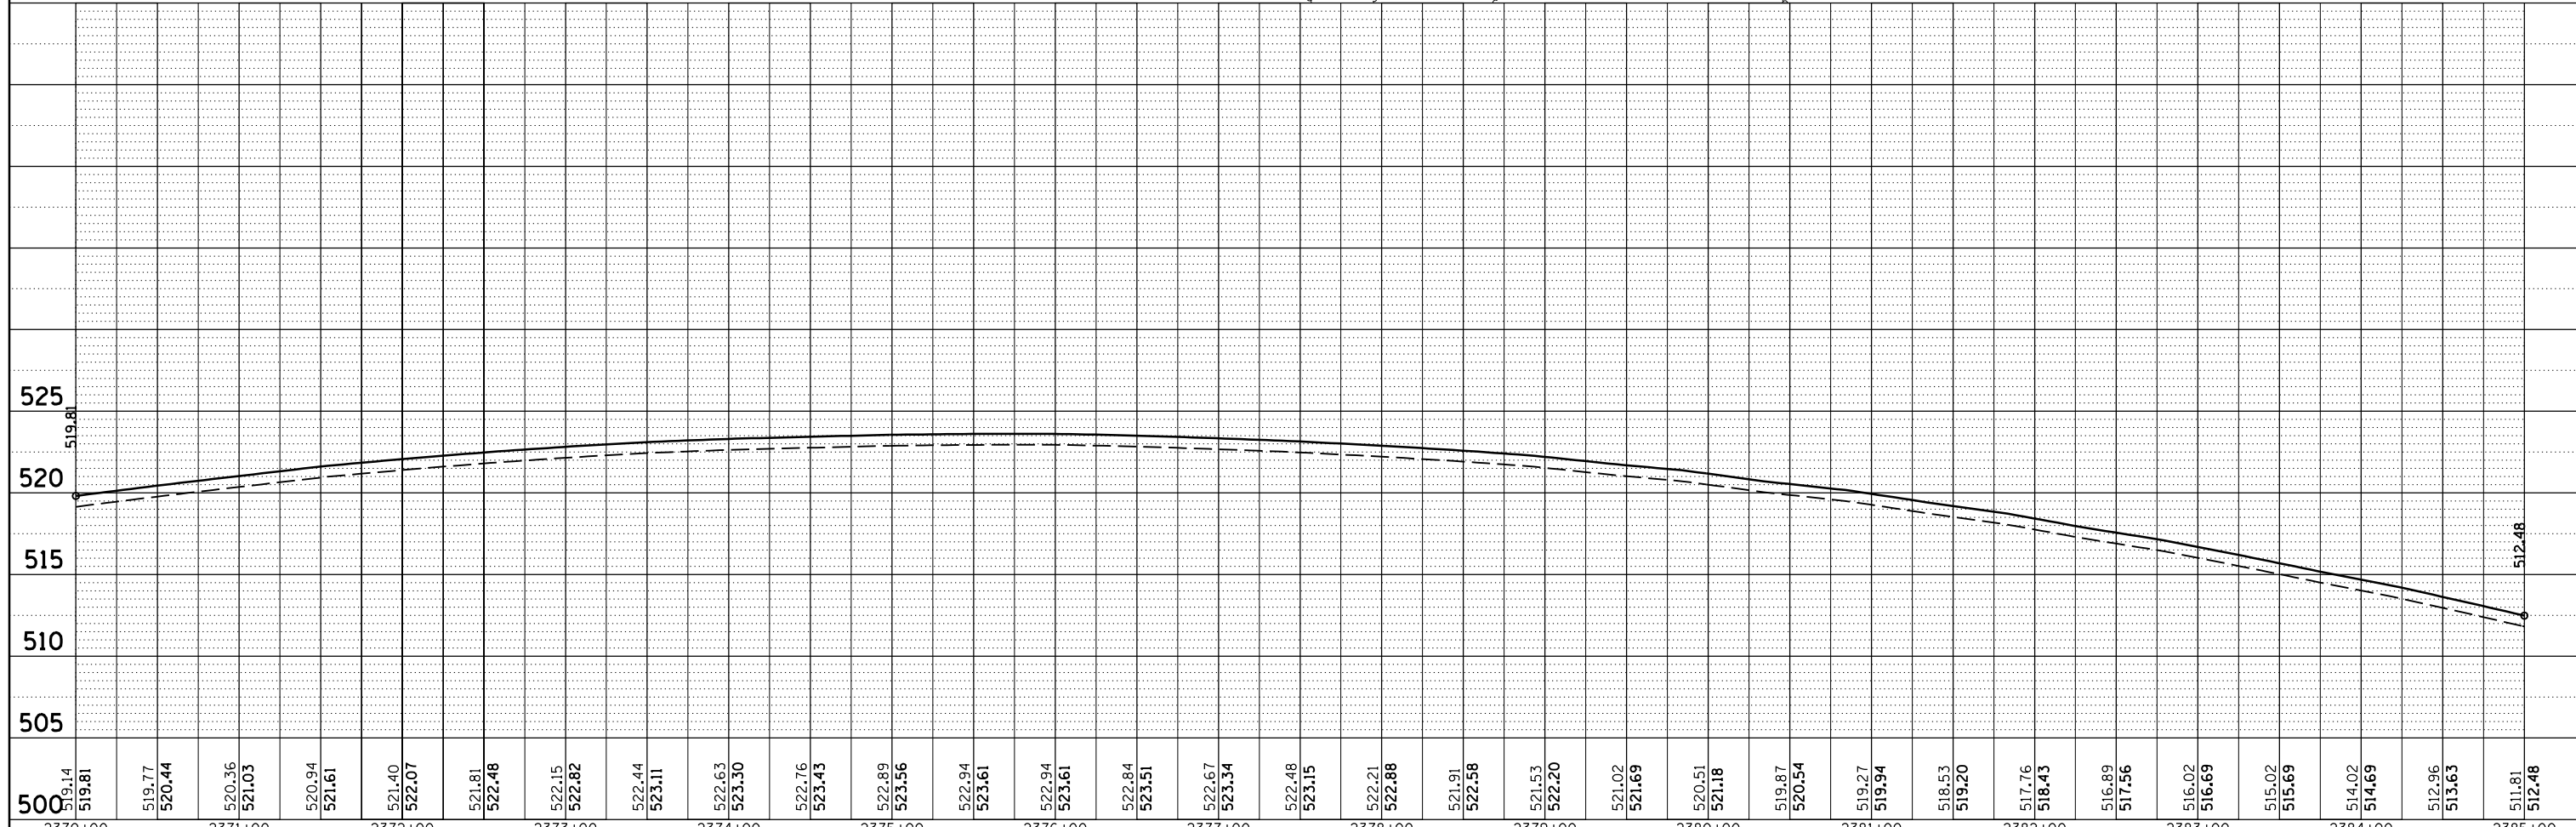


PLAN	SURVEYED	BY	DATE
	PLOTTED		
	NOTE BOOK		
	NO.		
	CHECKED		
	FILE NAME		

PROFILE	SURVEYED	BY	DATE
	PLOTTED		
	GRADES CHECKED		
	STRUCTURE		
	NOTATIONS		
	CPAD		
	NO.		

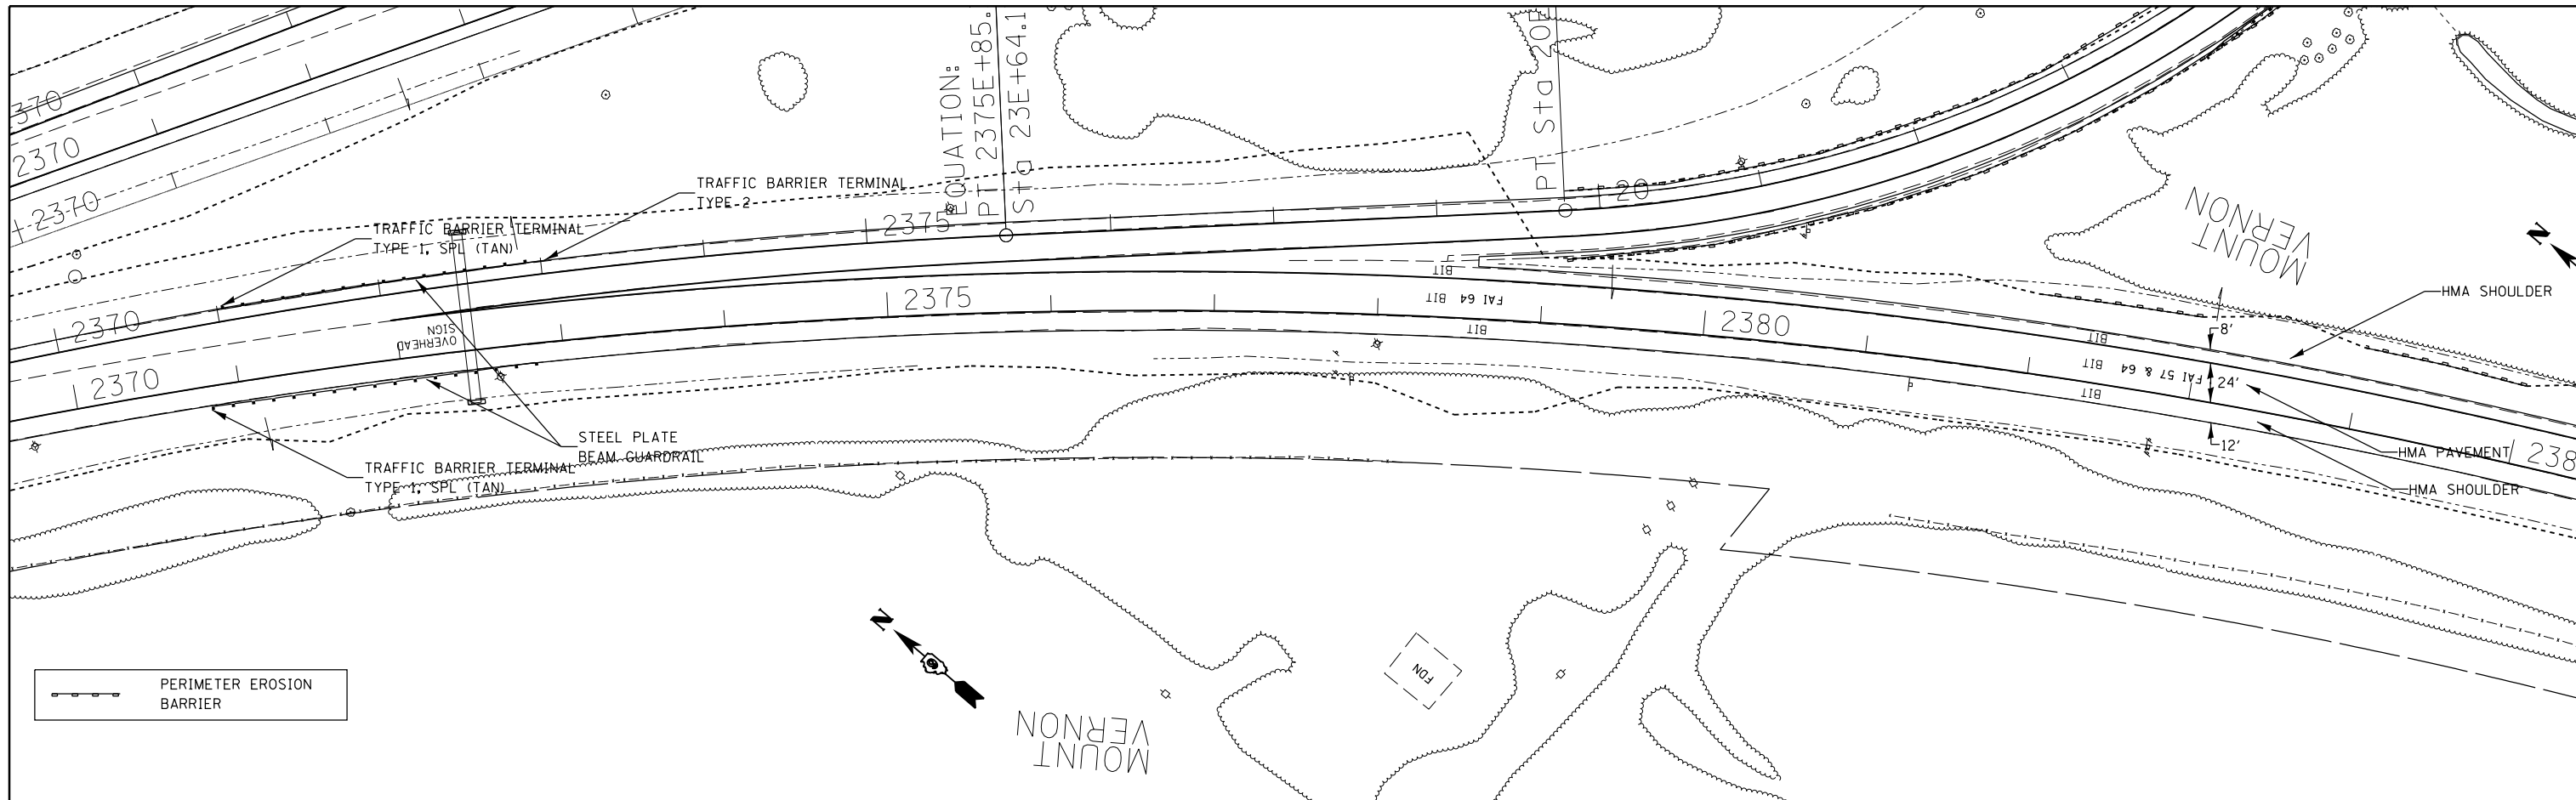

FILE NAME =	USER NAME = \$USER\$	DESIGNED -	REVISED -	<b>STATE OF ILLINOIS DEPARTMENT OF TRANSPORTATION</b>	<b>I-64 EB TO I-57 SB STA 2370C+00 TO STA 2385C+00</b>				F.A.I. R.T.E.	SECTION	COUNTY	TOTAL SHEETS	SHEET NO.
c:\pwwork\pwwork\kellykd\0278568\78276	shh\c:\pwwork\pwwork\kellykd\0278568\78276	DRAWN -	REVISED -		JEFFERSON	235	66						
#MODELNAME\$	PLOT SCALE = 100.0000' / 1" =	CHECKED -	REVISED -		CONTRACT NO. 78276								
	PLOT DATE = 2/7/2014	DATE -	REVISED -		ILLINOIS FED. AID PROJECT								