
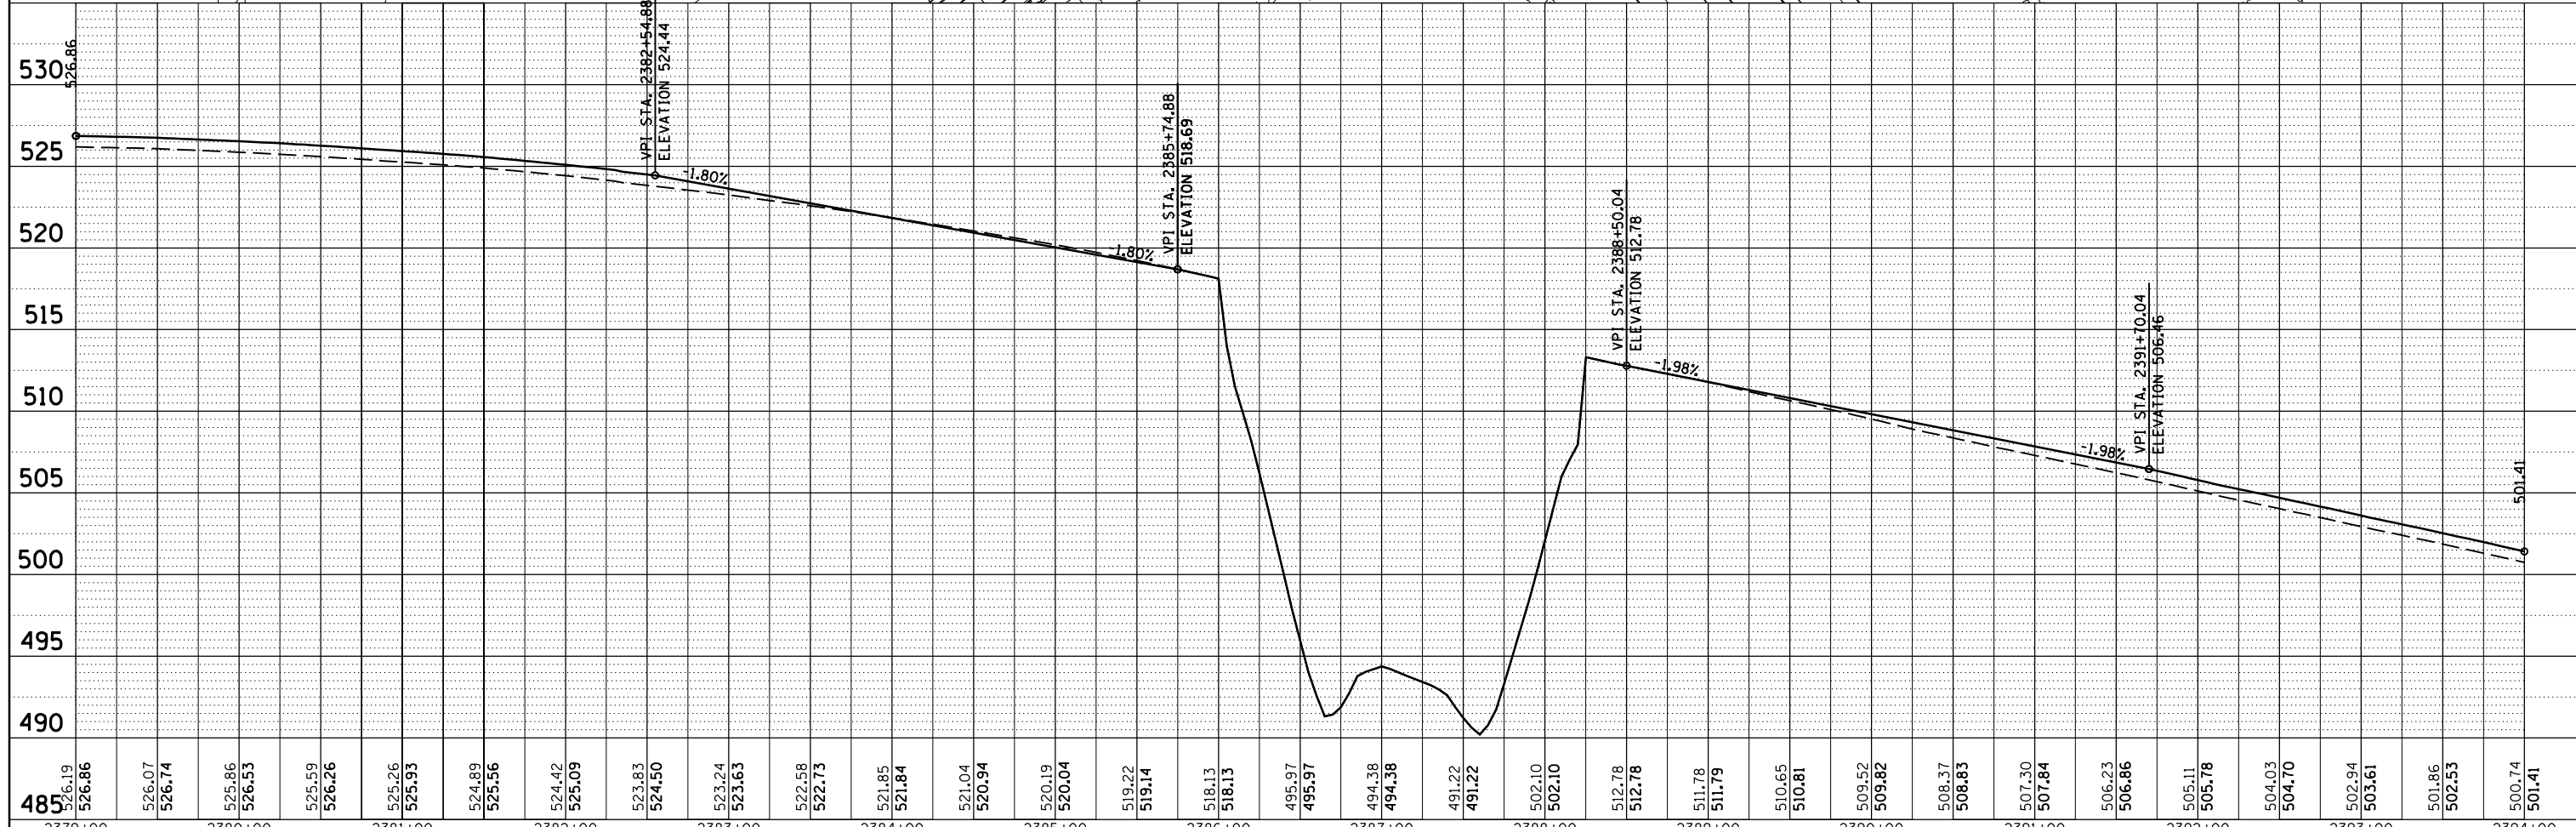


PLAN	SURVEYED	BY	DATE
	PLOTTED		
	ALIGNED		
	CHECKED		
	FILED		
NOTE BOOK NO.	CARD FILE NAME		

PROFILE	SURVEYED	BY	DATE
	PLOTTED		
	GRADES CHECKED		
	STRUCTURE NOTATIONS CHECKED		
NOTE BOOK NO.	NOTATIONS CHECKED		

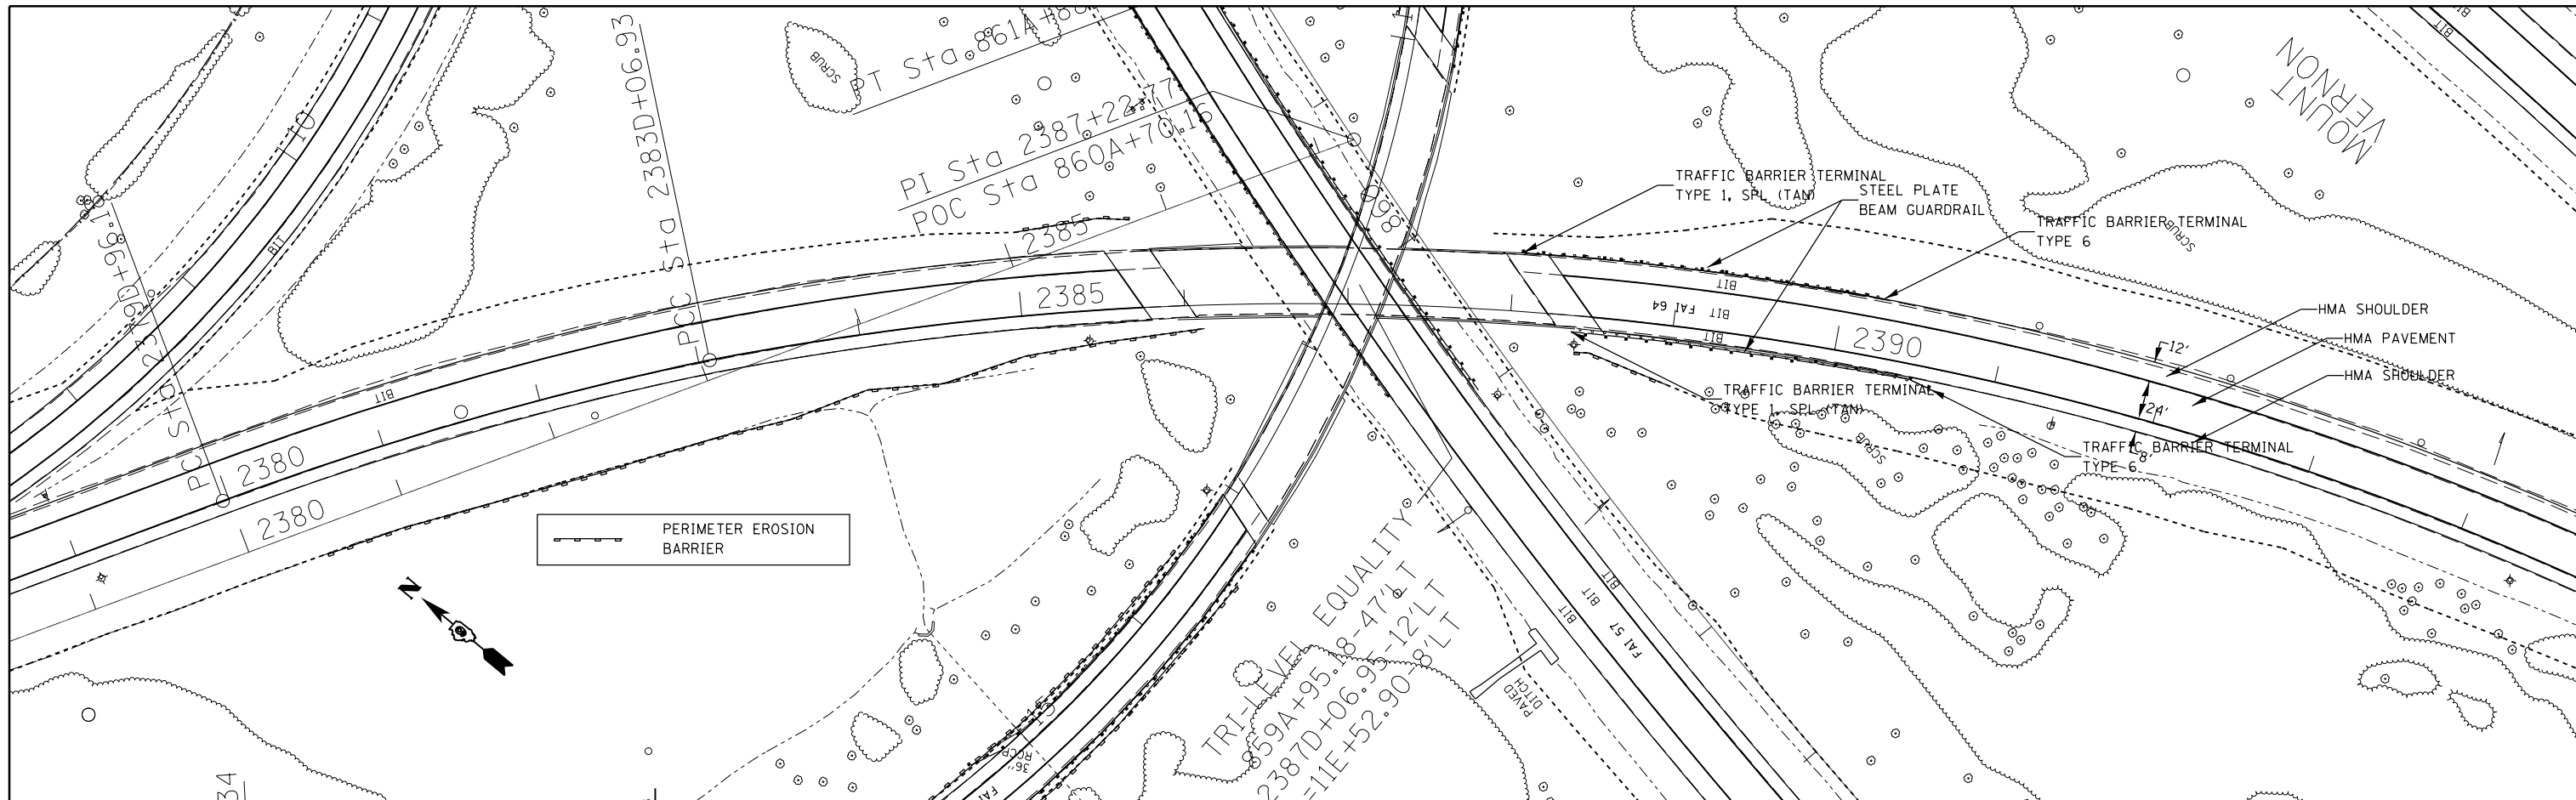

485	526.19	526.86	526.07	526.74	525.86	526.53	525.59	526.26	525.26	525.93	524.89	525.56	524.42	525.09	523.83	524.50	523.24	523.63	522.58	522.73	521.85	521.84	521.04	520.94	520.19	520.04	519.22	519.14	518.13	518.13	495.97	495.97	494.38	494.38	491.22	491.22	502.10	502.10	512.78	512.78	511.78	511.79	510.65	510.81	509.52	509.82	508.37	508.83	507.30	507.84	506.23	506.86	505.11	505.78	504.03	504.70	502.94	503.61	501.86	502.53	500.74	501.41
2379+00	2380+00	2381+00	2382+00	2383+00	2384+00	2385+00	2386+00	2387+00	2388+00	2389+00	2390+00	2391+00	2392+00	2393+00	2394+00	