


HMA PAVEMENT
 HMA SHOULDER

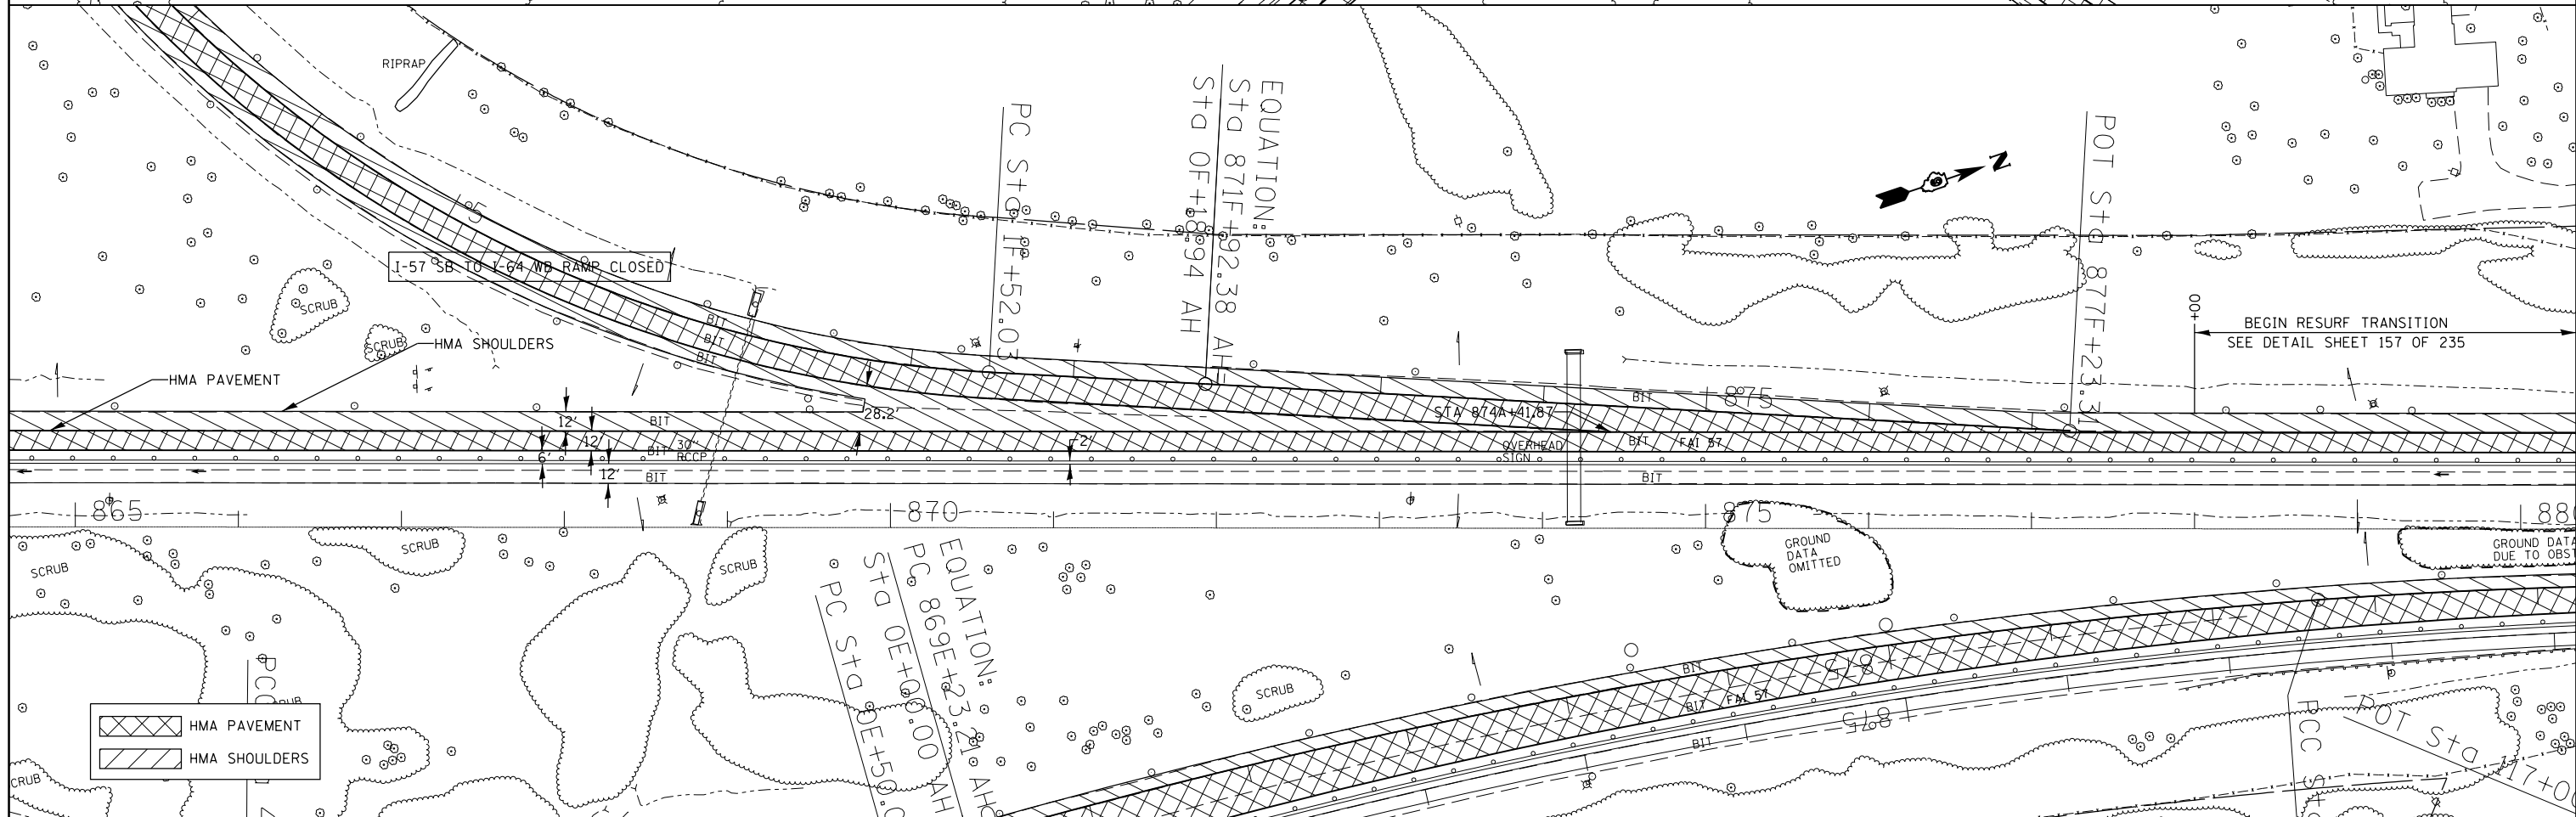

HMA PAVEMENT
 HMA SHOULDER

FILE NAME = c:\pwwork\pwwid\collavr\d0278568\78276-shhd-stageconstruction.dgn	USER NAME = collavr	DESIGNED -	REVISED -	STATE OF ILLINOIS DEPARTMENT OF TRANSPORTATION	SB I-57 - STAGE 3 TRAF CONT & PROT SPEC DETAIL			F.A.I. RTE.	SECTION	COUNTY	TOTAL SHEETS	SHEET NO.
PLOT SCALE = 100.0000' / in.	PLOT DATE = 2/28/2014	DRAWN -	REVISED -		SCALE:	SHEET 8 OF 17 SHEETS	STA. 850A+00 TO STA. 880A+00	JEFFERSON	235	108	CONTRACT NO. 78276	
		CHECKED -	REVISED -		ILLINOIS FED. AID PROJECT							
		DATE -	REVISED -		(41-3-DRS-1)(41-BRS-2) ••57/64							