


DATE	
BY	
FINAL SURVEY	SURVEYED
NOTE BOOK	PLOTTED
NO.	TEMPLATE
	AREAS CHECKED

DATE	
BY	
ORIGINAL SURVEY	SURVEYED
NOTE BOOK	PLOTTED
NO.	TEMPLATE
	AREAS CHECKED

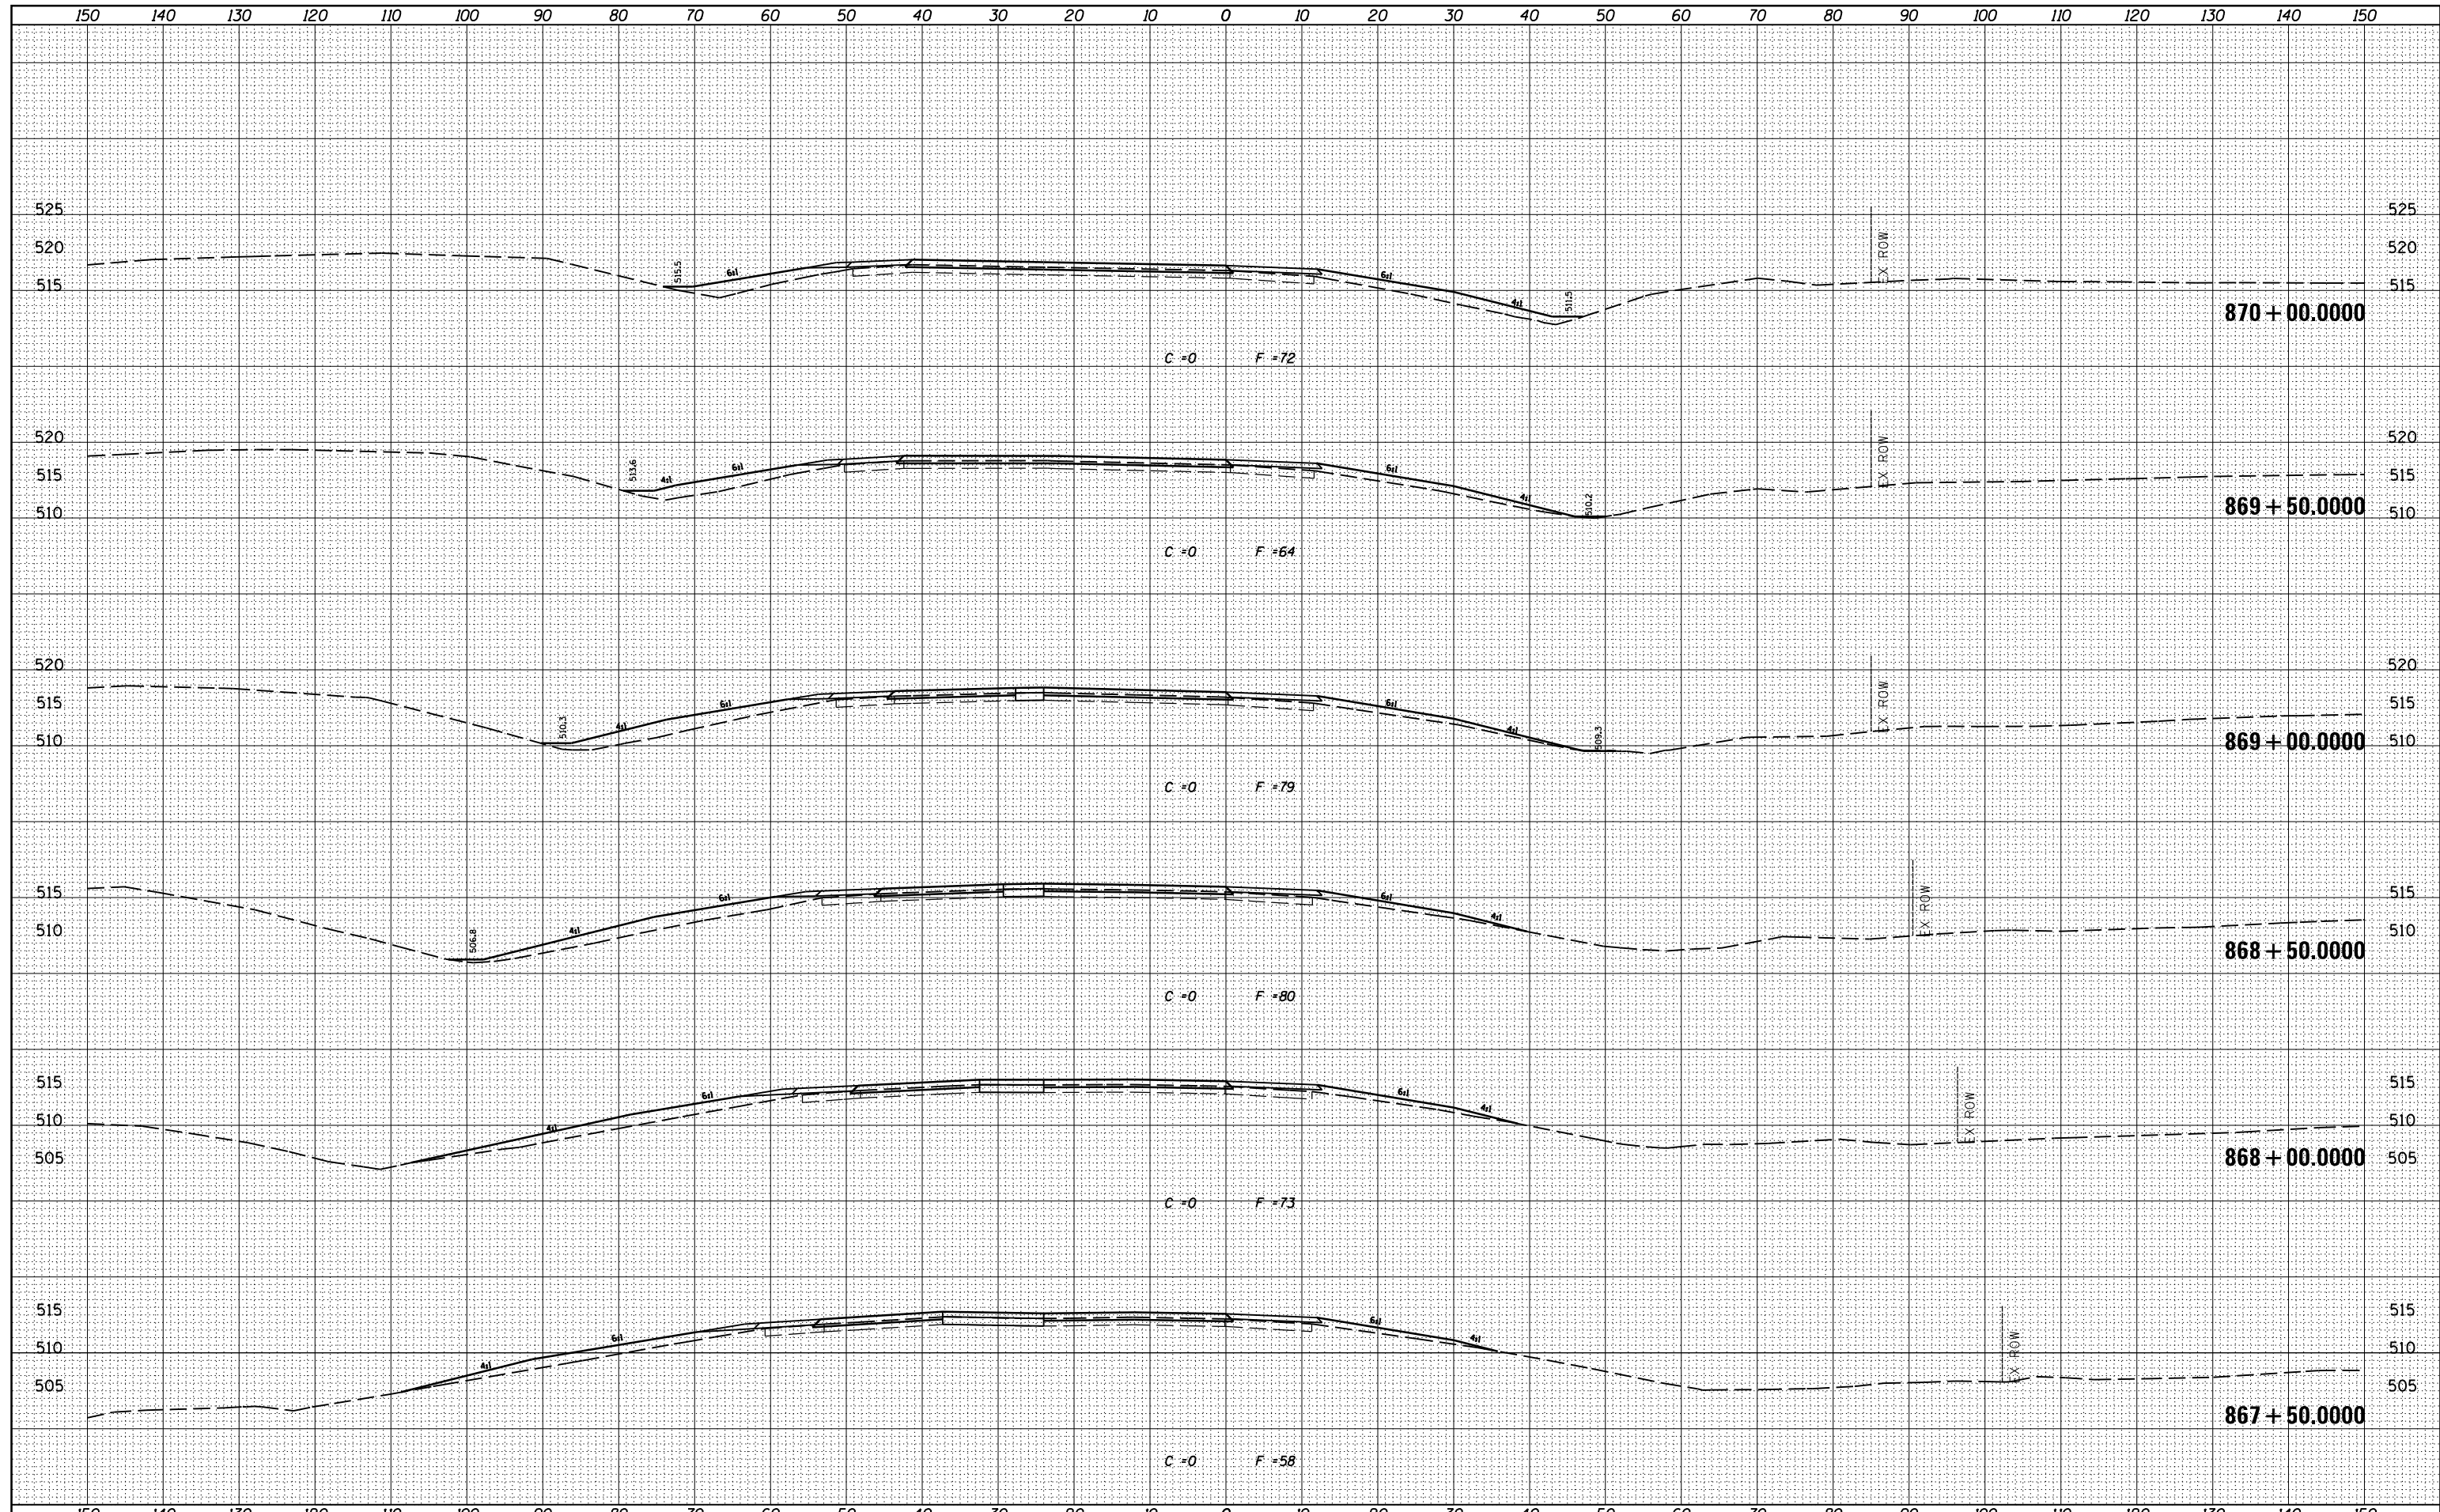

FILE NAME =	USER NAME = \$USER\$	DESIGNED -	REVISED -	STATE OF ILLINOIS DEPARTMENT OF TRANSPORTATION	PROPOSED CROSS SECTIONS				F.A.I. RTE.	SECTION	COUNTY	TOTAL SHEETS	SHEET NO.
ca:\pw_work\pwidot\kellykd\0278568\78276-sh\j\sections.dgn		DRAWN -	REVISED -		I-57/64 B				•	•	JEFFERSON	235	184
		CHECKED -	REVISED -		SCALE:	SHEET	OF	SHEETS	STA. 867+50.0000 TO STA. 870+00.0000	CONTRACT NO. 78276			
\$MODELNAME\$		DATE -	REVISED -						ILLINOIS FED. AID PROJECT				

(41-3-1RS-1)(41-8)RS-2 ••57/64