


BY	DATE
FINAL SURVEY	SURVEYED
NOTE BOOK	PLOTTED
NO.	TEMPLATE
	AREAS CHECKED

BY	DATE
ORIGINAL SURVEY	SURVEYED
NOTE BOOK	PLOTTED
NO.	TEMPLATE
	AREAS CHECKED

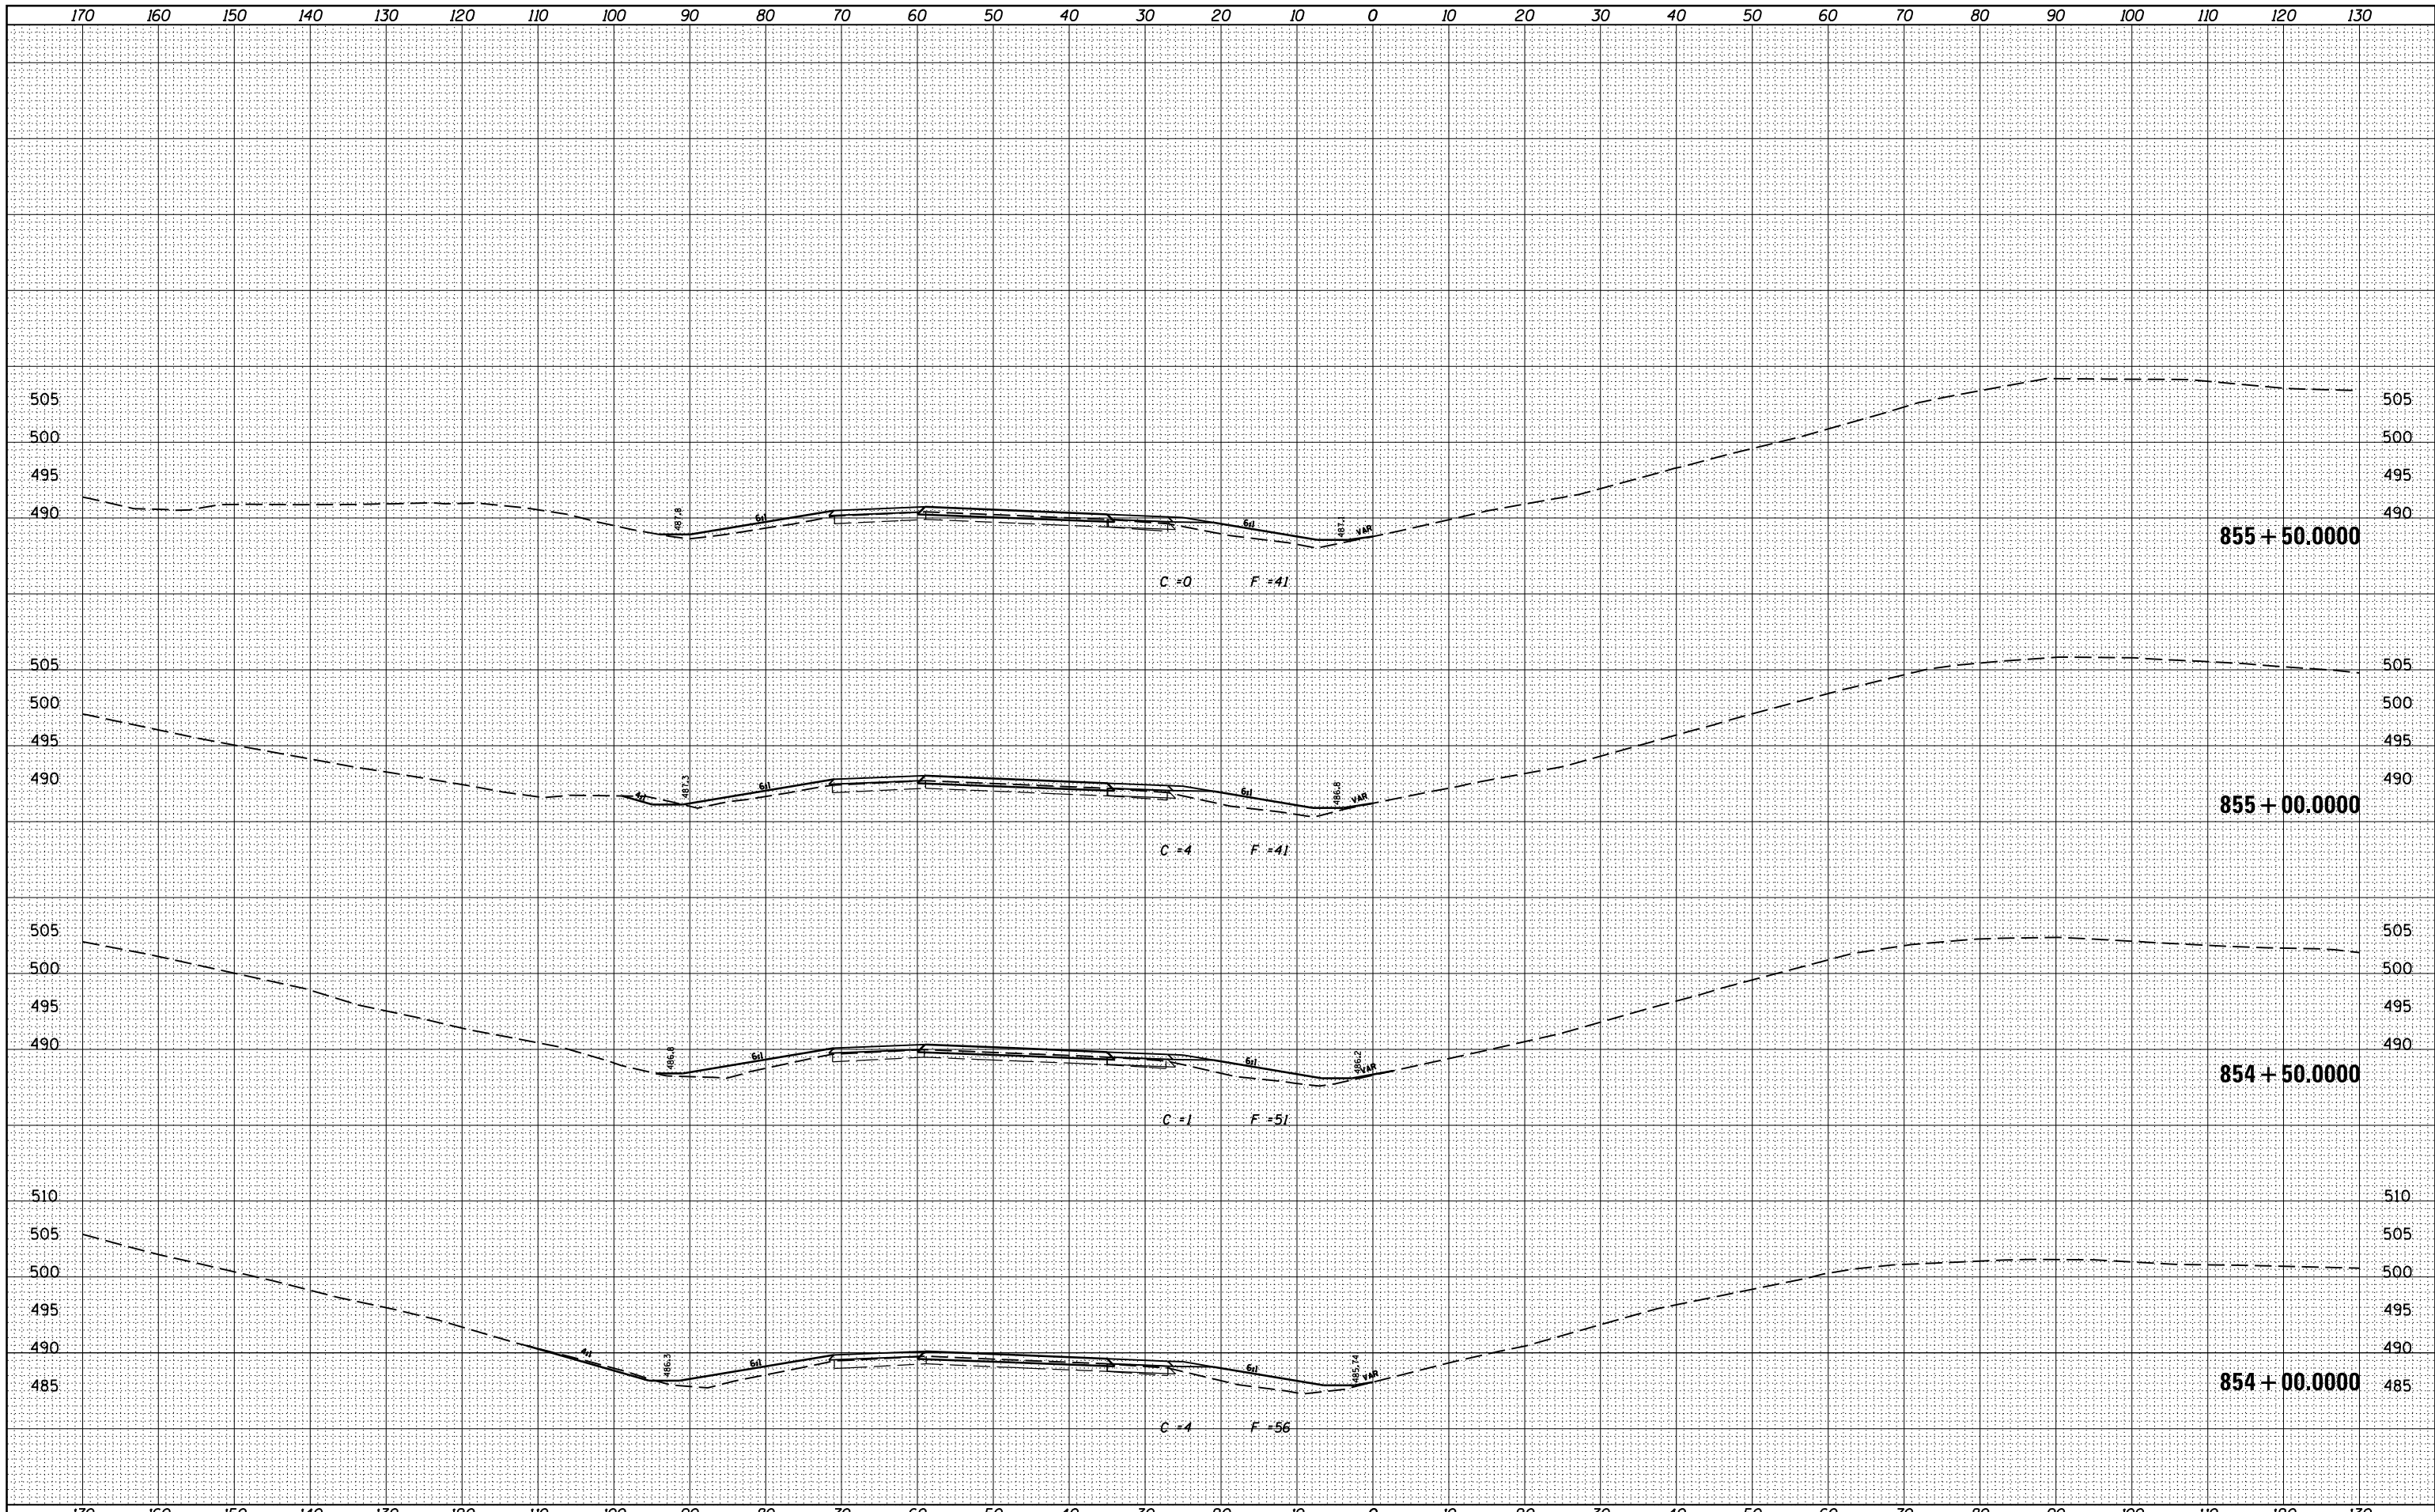

FILE NAME =	USER NAME = \$USERS	DESIGNED -	REVISED -	<p align="center">STATE OF ILLINOIS DEPARTMENT OF TRANSPORTATION</p> <p align="center">PROPOSED CROSS SECTIONS I-57/64 A</p> <p>SCALE: SHEET OF SHEETS STA. 854+00.0000 TO STA. 855+50.0000</p>	F.A.I. RTÉ.	SECTION	COUNTY	TOTAL SHEETS	SHEET NO.
ca:\pw\work\pwidot\kellykd\0278568\78276-sh\crosssections.dgn		DRAWN -	REVISED -		••	•	JEFFERSON	235	199
		CHECKED -	REVISED -						
\$MODELNAME\$		DATE -	REVISED -						
									CONTRACT NO. 78276
									ILLINOIS FED. AID PROJECT
									(41-3-1)RS-1(41-8)RS-2 ••57/64