


DATE	
BY	
FINAL SURVEY	SURVEYED
NOTE BOOK	PLOTTED
NO.	AREAS CHECKED

DATE	
BY	
ORIGINAL SURVEY	SURVEYED
NOTE BOOK	PLOTTED
NO.	AREAS CHECKED

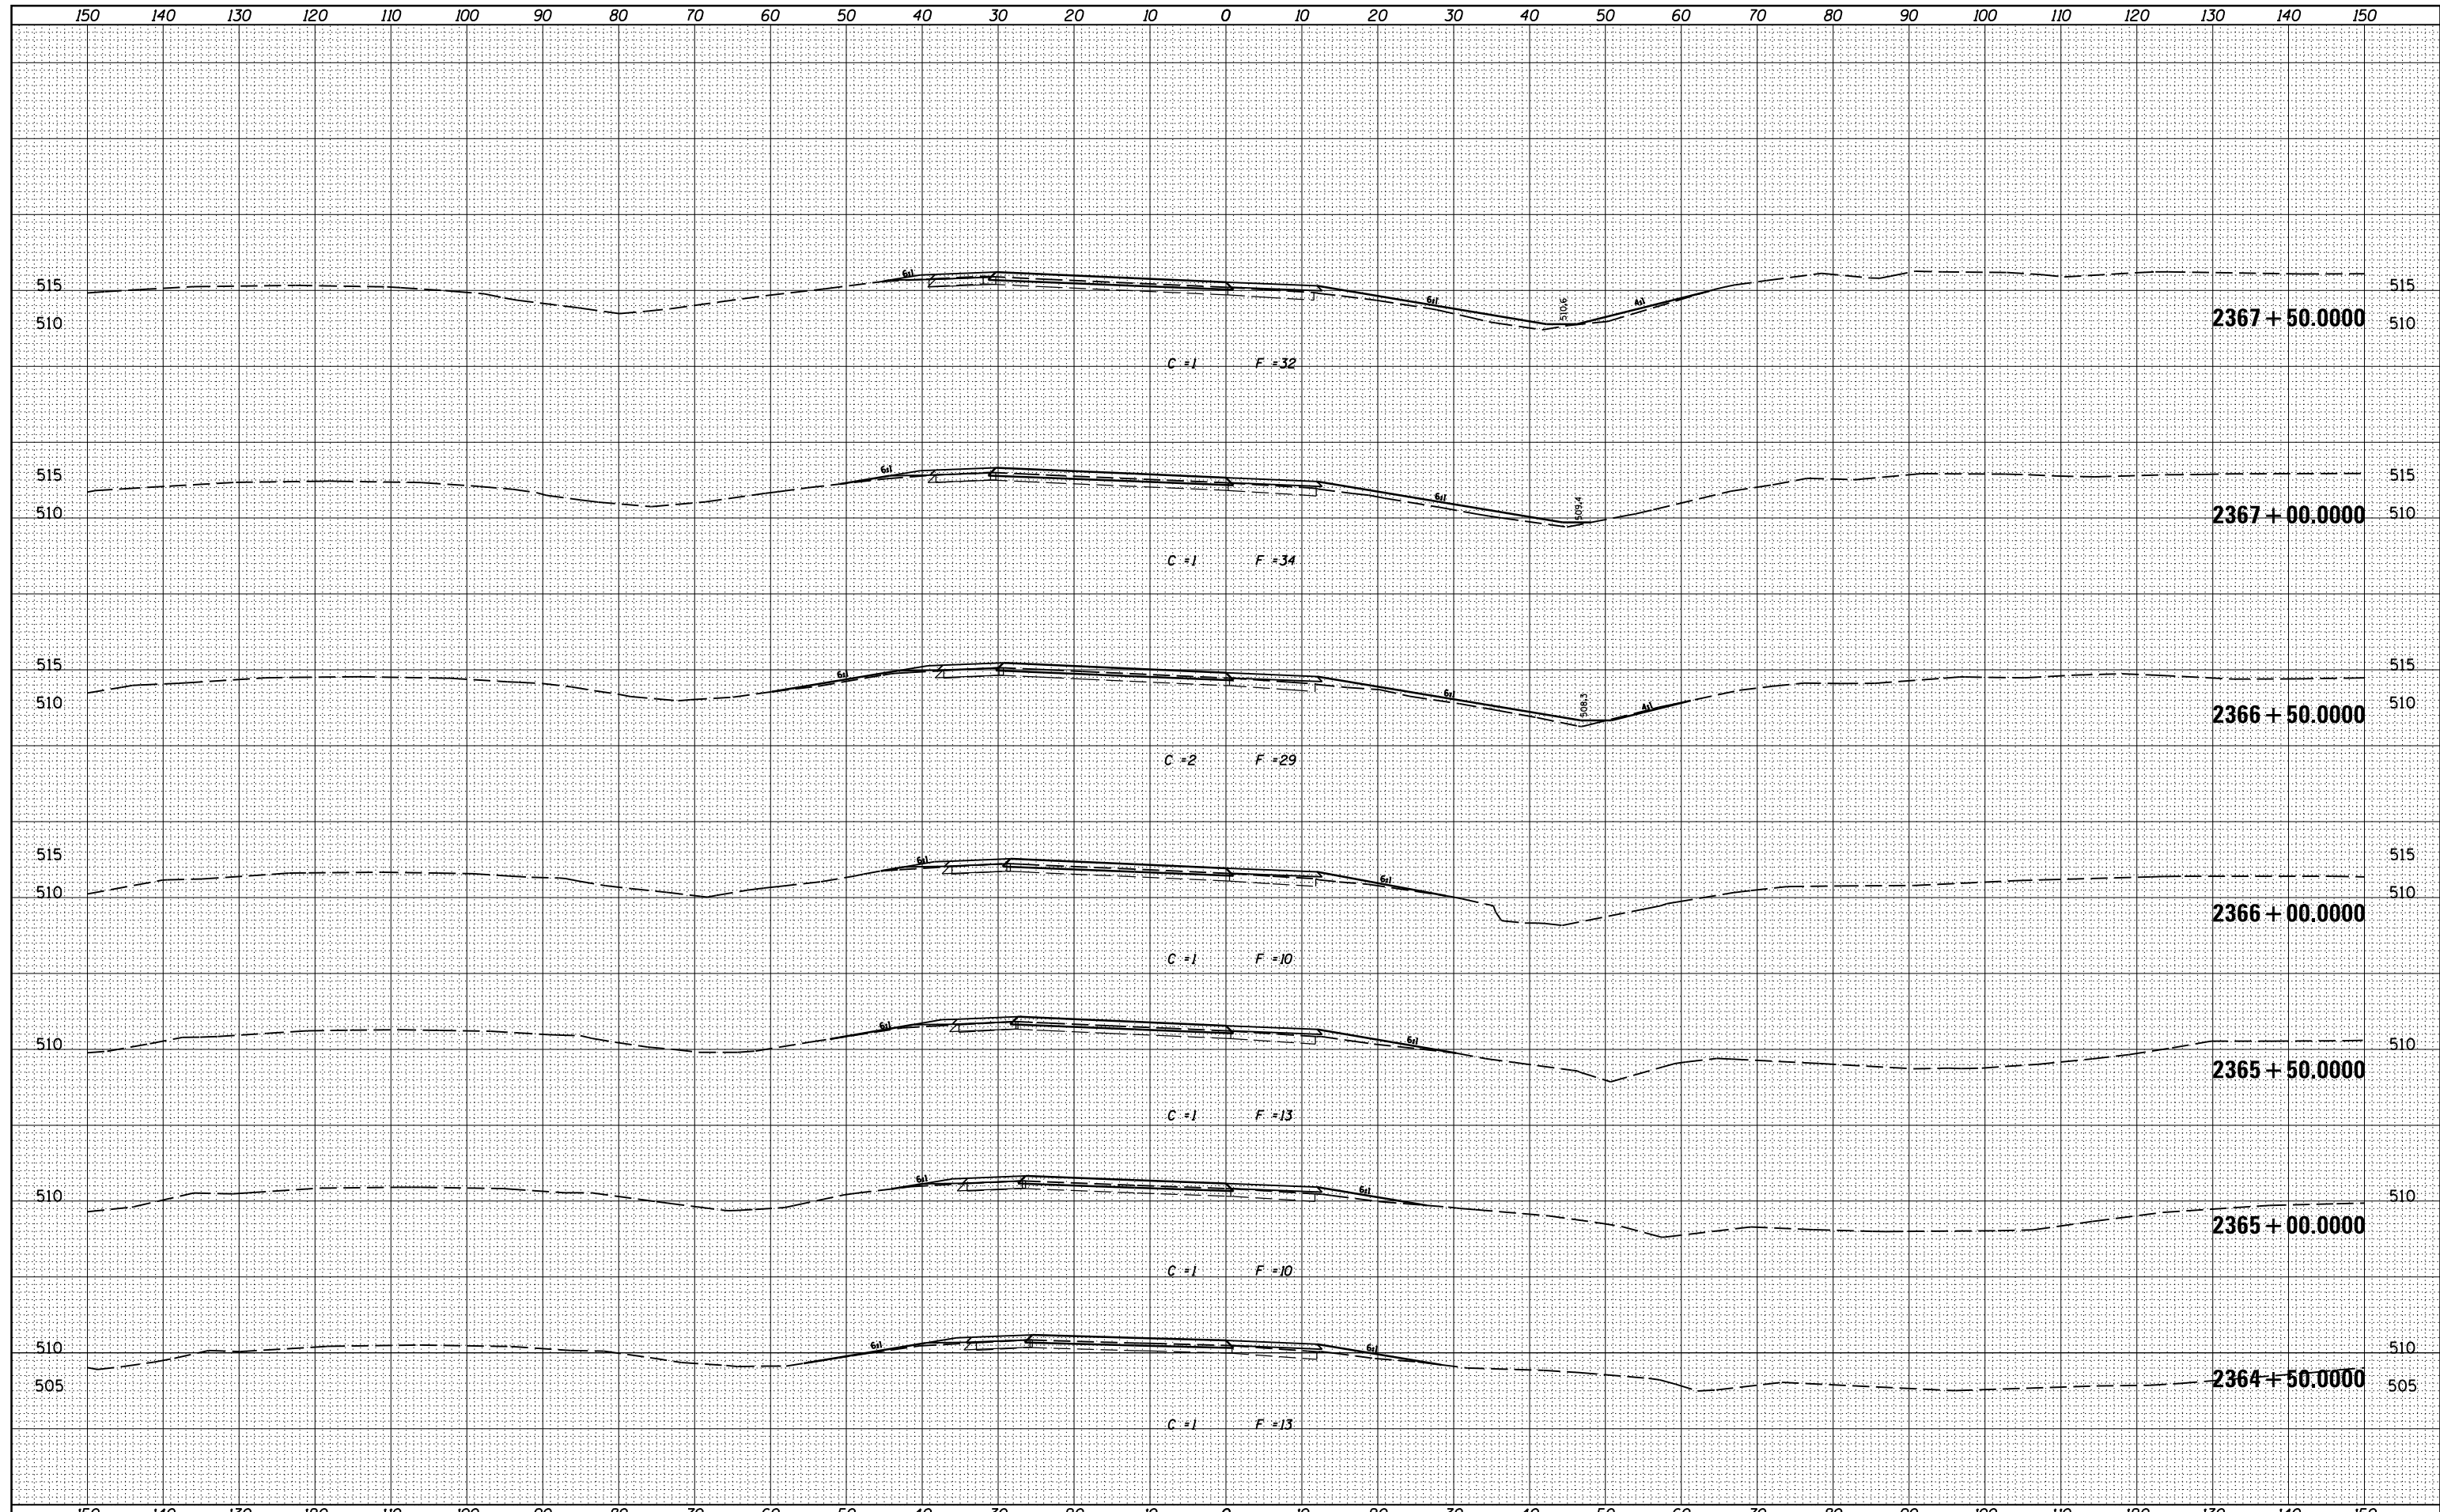

FILE NAME =	USER NAME = \$USERS	DESIGNED -	REVISED -	STATE OF ILLINOIS DEPARTMENT OF TRANSPORTATION	PROPOSED CROSS SECTIONS I-57/64 C		F.A.I. RTE.	SECTION	COUNTY	TOTAL SHEETS	SHEET NO.
es:\pw_work\pwidot\kellykd\0278568\78276-sh\sections.dgn		DRAWN -	REVISED -		••	•	JEFFERSON	235	214		
		CHECKED -	REVISED -		CONTRACT NO. 78276						
\$MODELNAME\$		DATE -	REVISED -		SCALE:	SHEET	OF	SHEETS	STA. 2364+50.0000 TO STA. 2367+50.0000	ILLINOIS FED. AID PROJECT	(41-3-1RS-1)(41-8RS-2)