


DATE	
BY	
FINAL SURVEY	SURVEYED
NOTE BOOK	PLOTTED
NO.	TEMPLATE
	AREAS CHECKED

DATE	
BY	
ORIGINAL SURVEY	SURVEYED
NOTE BOOK	PLOTTED
NO.	TEMPLATE
	AREAS CHECKED

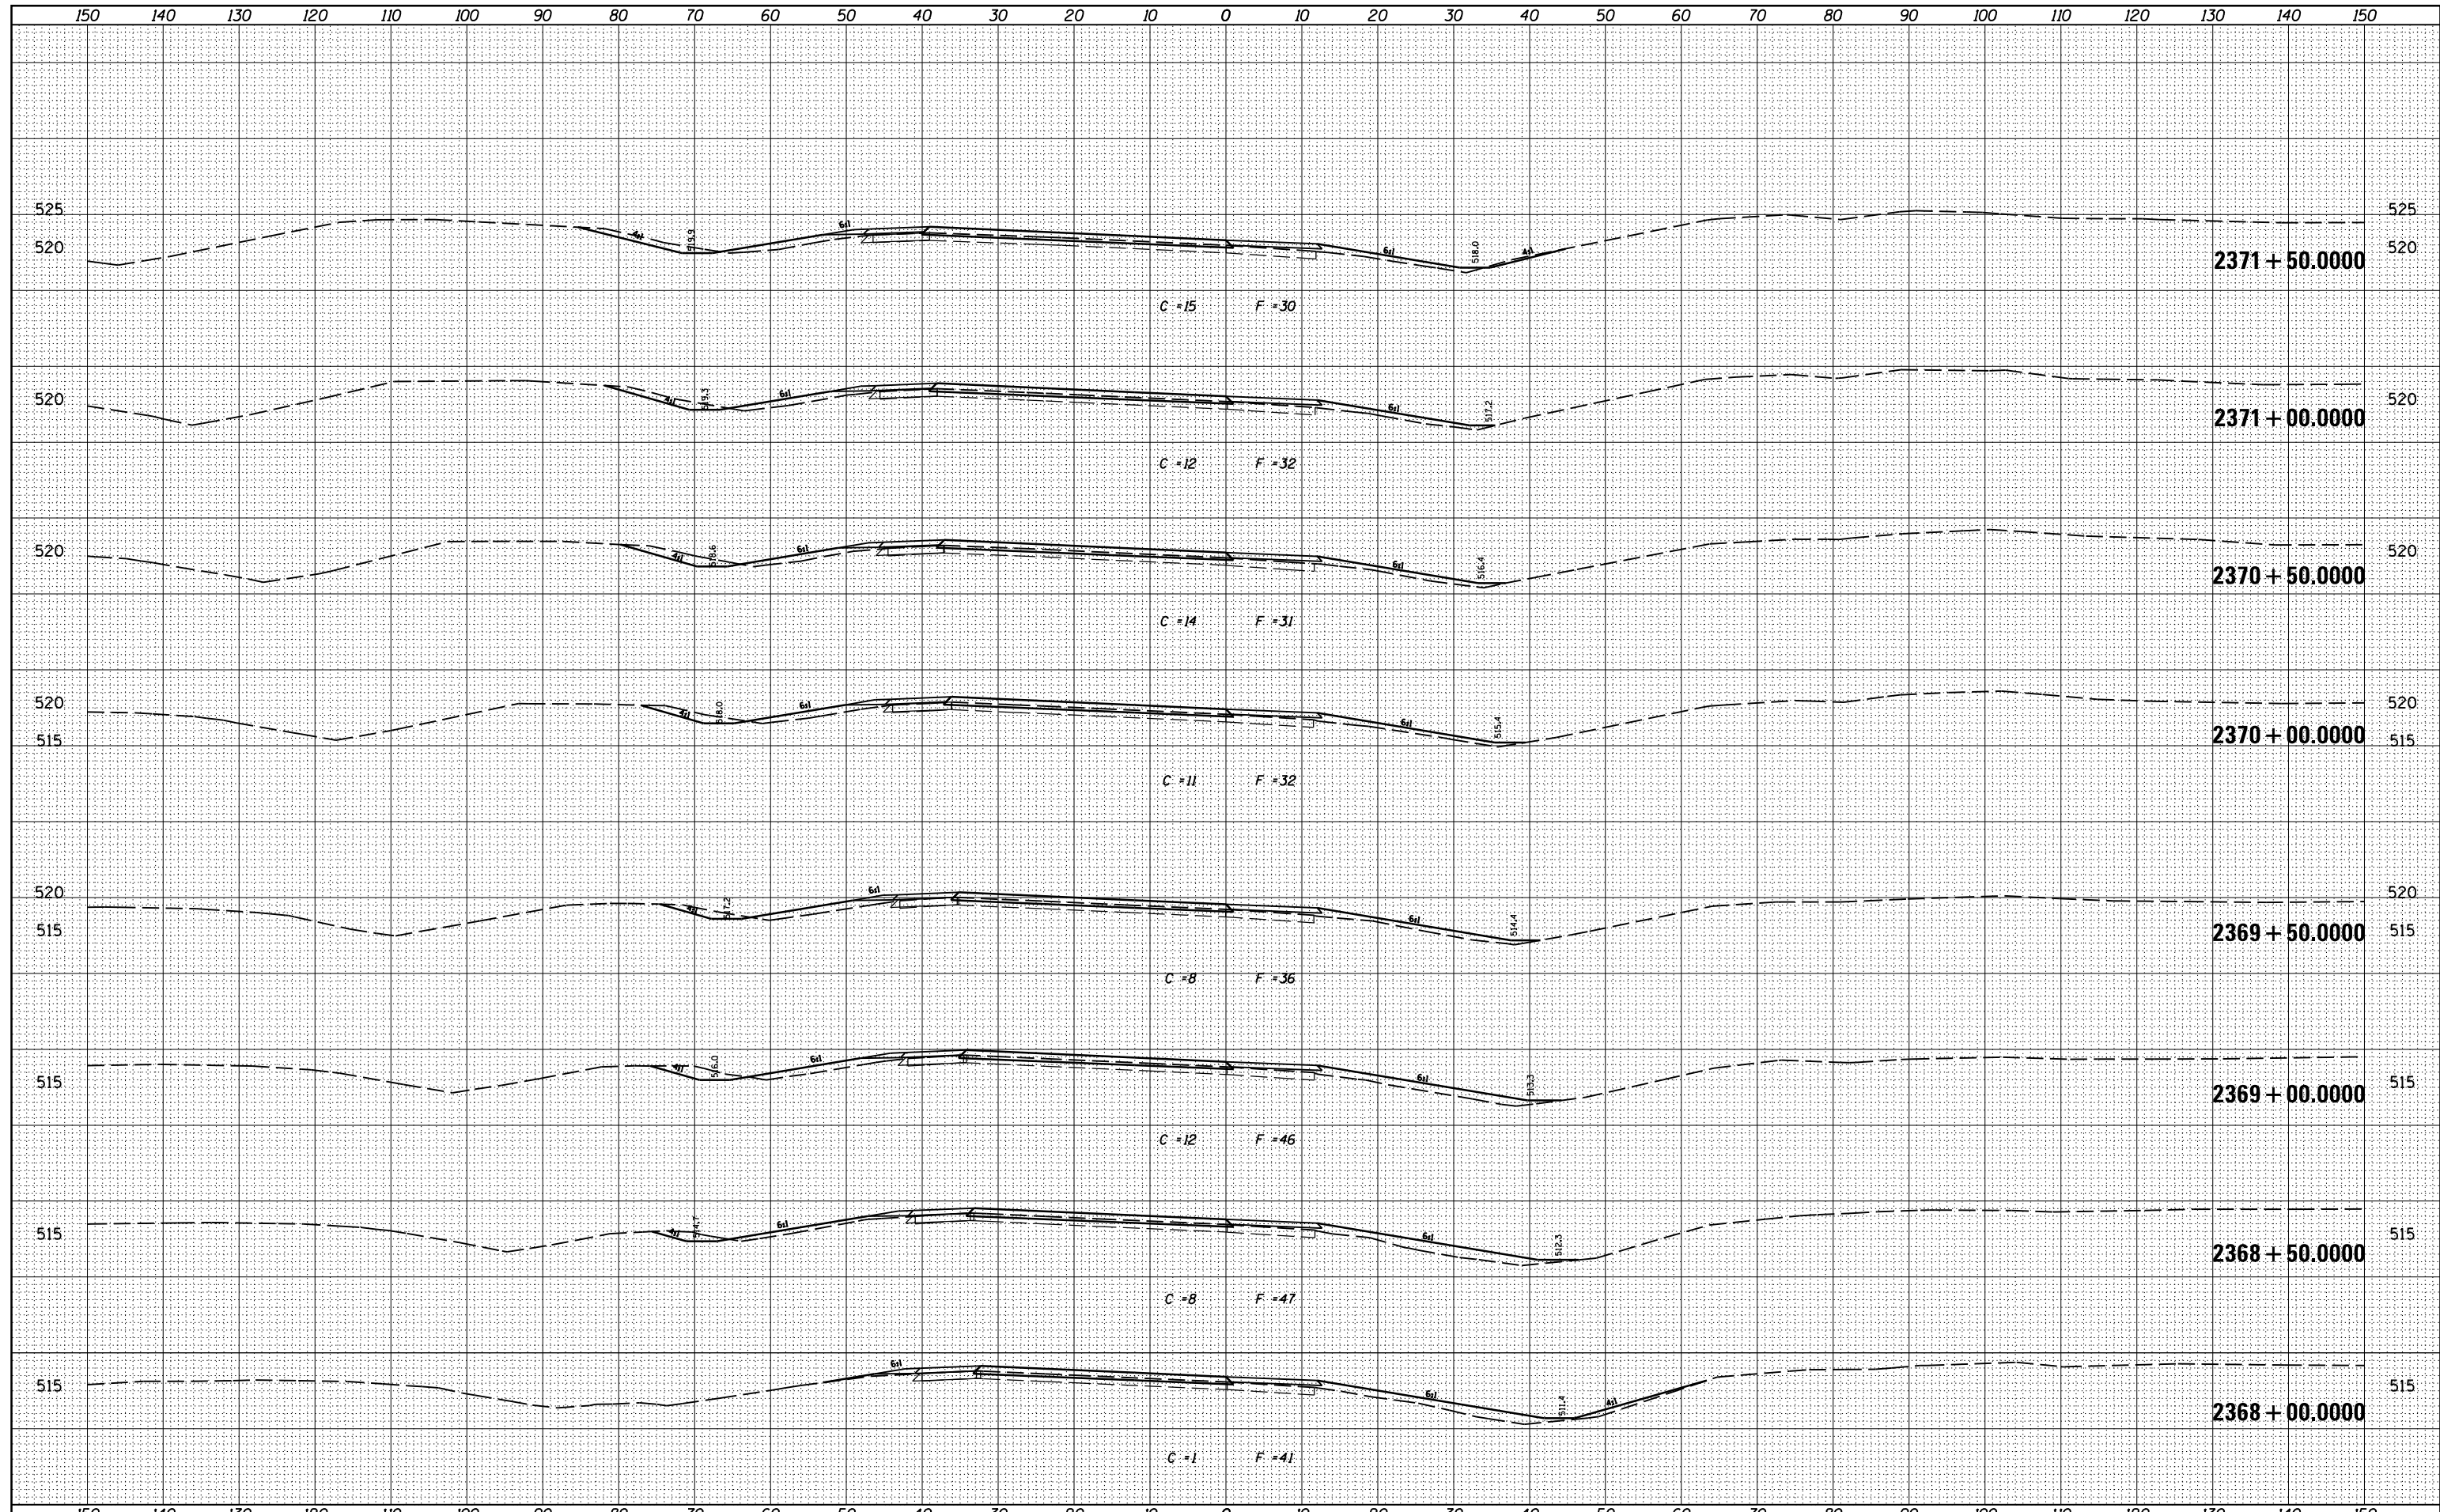

FILE NAME =	USER NAME = \$USER\$	DESIGNED -	REVISED -	STATE OF ILLINOIS DEPARTMENT OF TRANSPORTATION	PROPOSED CROSS SECTIONS I-57/64 C		F.A.I. RTÉ.	SECTION	COUNTY	TOTAL SHEETS	SHEET NO.		
ca:\pw\work\pwidot\kellykd\0278568\78276-sh\sections.dgn		DRAWN -	REVISED -		SCALE:	SHEET	OF	SHEETS	STA. 2368+00.0000 TO STA. 2371+50.0000	ILLINOIS FED. AID PROJECT	JEFFERSON	235	215
		CHECKED -	REVISED -								CONTRACT NO.	78276	
\$MODELNAME\$		DATE -	REVISED -										