


|              |               |
|--------------|---------------|
| DATE         |               |
| BY           |               |
| FINAL SURVEY | SURVEYED      |
| NOTE BOOK    | PLOTTED       |
| NO.          | AREAS CHECKED |

|                 |               |
|-----------------|---------------|
| DATE            |               |
| BY              |               |
| ORIGINAL SURVEY | SURVEYED      |
| NOTE BOOK       | PLOTTED       |
| NO.             | AREAS CHECKED |

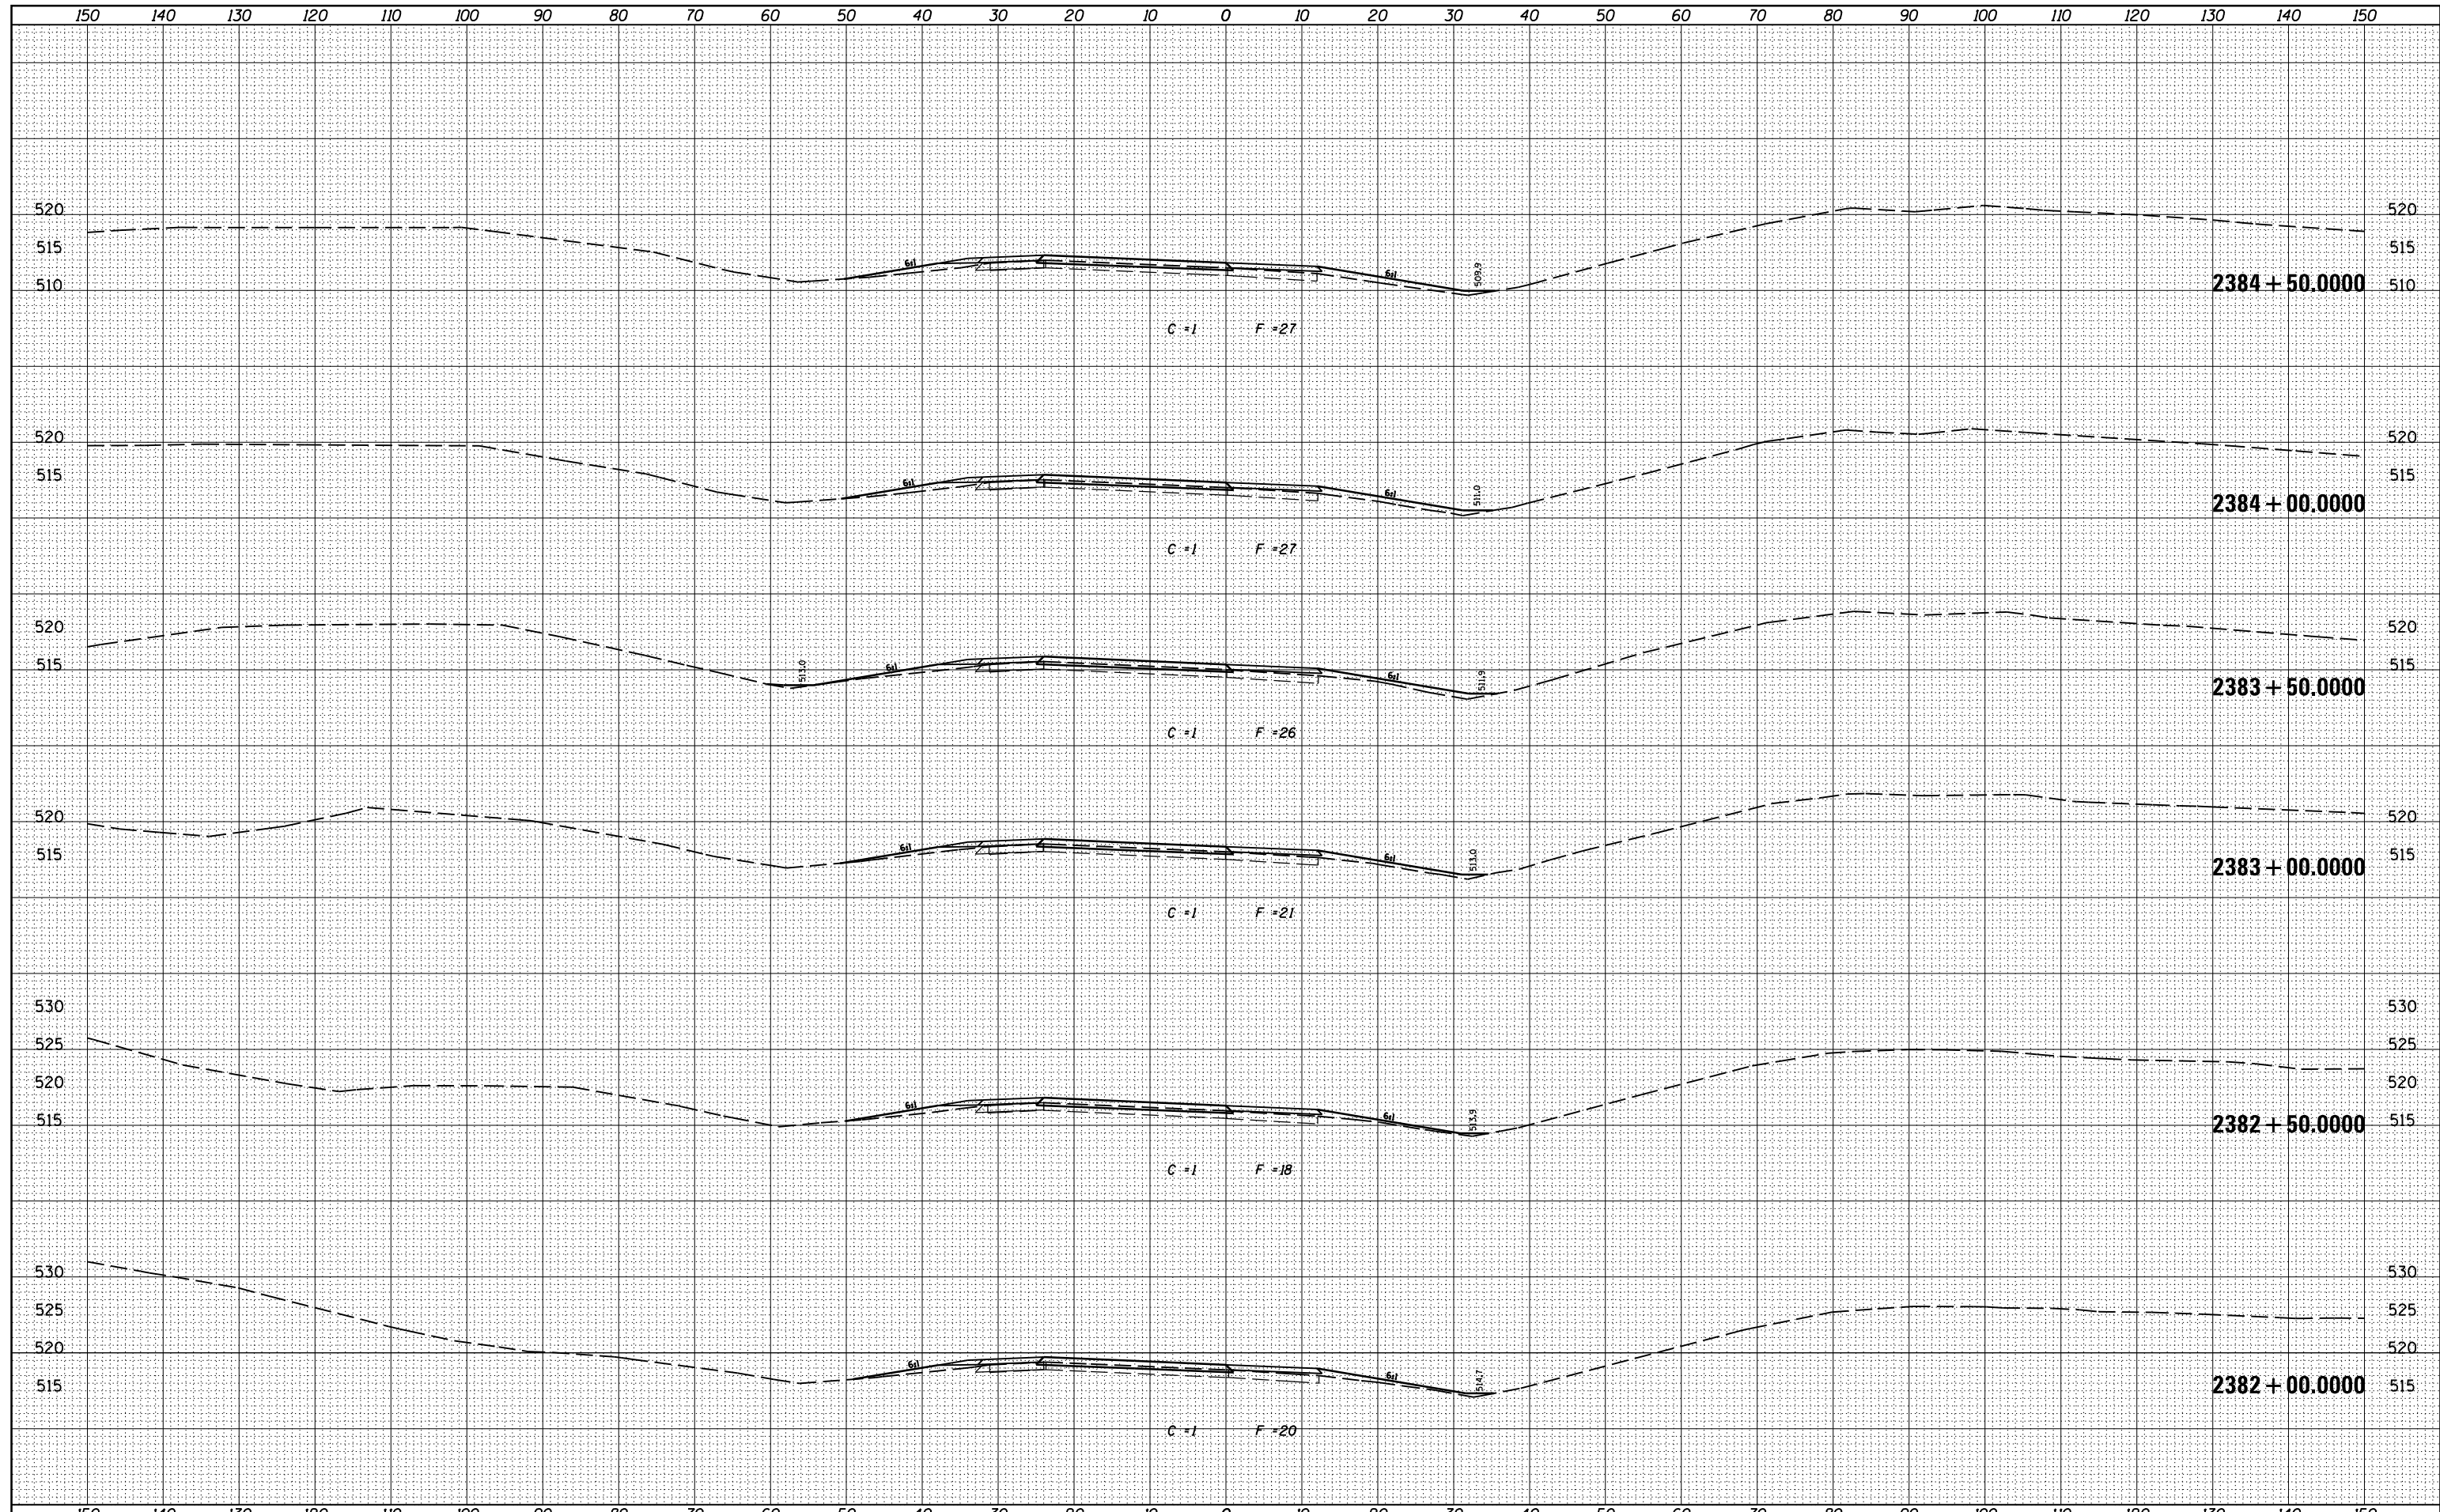

|  |                     |            |           |   |  |       |             |         |  |                    |                  |     |     |
|--|---------------------|------------|-----------|---|--|-------|-------------|---------|--|--------------------|------------------|-----|-----|
| FILE NAME =  | USER NAME = \$USERS | DESIGNED - | REVISED - | <b>STATE OF ILLINOIS</b><br><b>DEPARTMENT OF TRANSPORTATION</b> | <b>PROPOSED CROSS SECTIONS</b><br><b>I-57/64 C</b> |       | F.A.I. RTE. | SECTION | COUNTY                                 | TOTAL SHEETS       | SHEET NO.        |     |     |
| ca:\pw_work\pwidot\kellykd\0278568\78276-sh\sections.dgn |                     | DRAWN -    | REVISED - |   | SCALE:   | SHEET | OF          | SHEETS  | STA. 2382+00.0000 TO STA. 2384+50.0000 | ILLINOIS           | FED. AID PROJECT | 235 | 219 |
|  |                     | CHECKED -  | REVISED - |   |  |       |             |         |  | JEFFERSON          |                  |     |     |
| *MODELNAME*  |                     | DATE -     | REVISED - |   |  |       |             |         |  | CONTRACT NO. 78276 |                  |     |     |