


BY _____	DATE _____
FINAL SURVEY	SURVEYED
NOTE BOOK	PLOTTED
NO. _____	TEMPLATE
	AREAS
	CHECKED

BY _____	DATE _____
ORIGINAL SURVEY	SURVEYED
NOTE BOOK	PLOTTED
NO. _____	TEMPLATE
	AREAS
	CHECKED

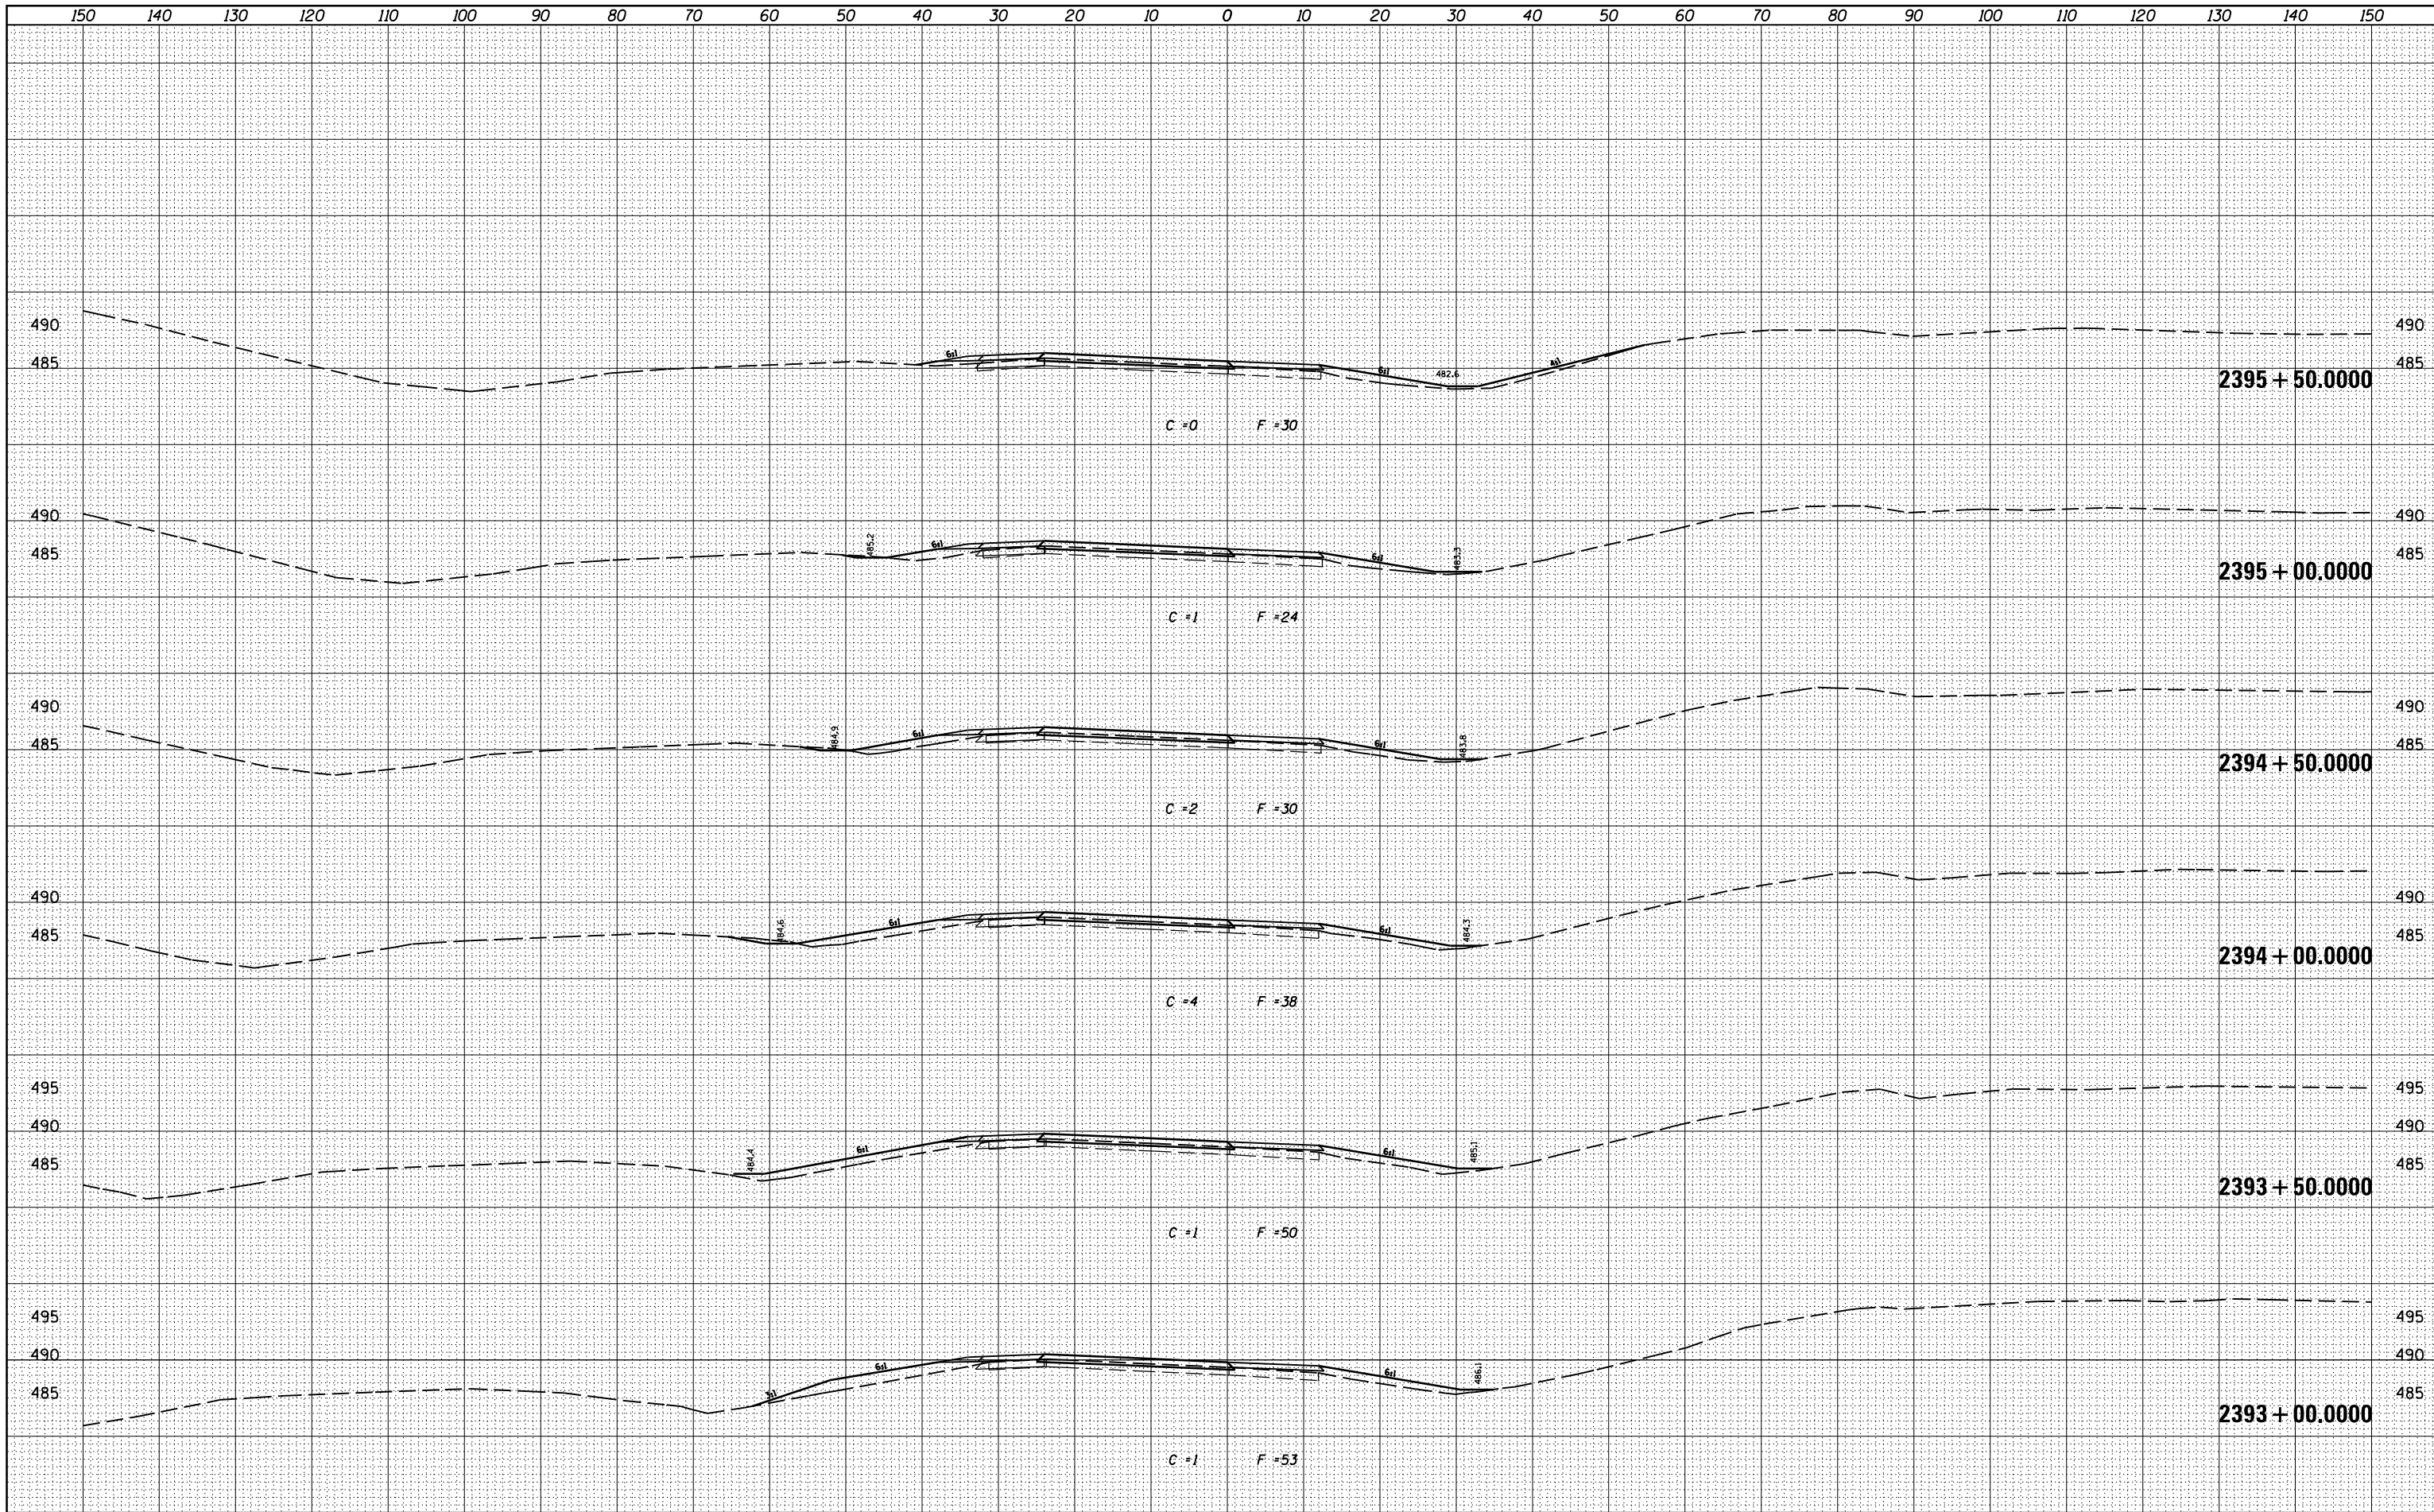

FILE NAME =  
 c:\pwork\pwork\kellyk\278568\78276-shr\sections.dgn

USER NAME = sUSERs  
 DRAWN -  
 CHECKED -  
 DATE - 2/7/2014

DESIGNED -	REVISED -
DRAWN -	REVISED -
CHECKED -	REVISED -
DATE -	REVISED -

**STATE OF ILLINOIS**  
**DEPARTMENT OF TRANSPORTATION**

**PROPOSED CROSS SECTIONS**  
**I-57/64 C**  
 SCALE: \_\_\_\_\_ SHEET \_\_\_\_\_ OF \_\_\_\_\_ SHEETS STA. 2393+00.0000 TO STA. 2395+50.0000

F.A.I. R.T.E.	SECTION	COUNTY	TOTAL SHEETS	SHEET NO.
..	.	JEFFERSON	235	223
		CONTRACT NO. 78276		