


DATE	
BY	
FINAL SURVEY	SURVEYED
NOTE BOOK	PLOTTED
NO.	TEMPLATE
	AREAS
	CHECKED

DATE	
BY	
ORIGINAL SURVEY	SURVEYED
NOTE BOOK	PLOTTED
NO.	TEMPLATE
	AREAS
	CHECKED

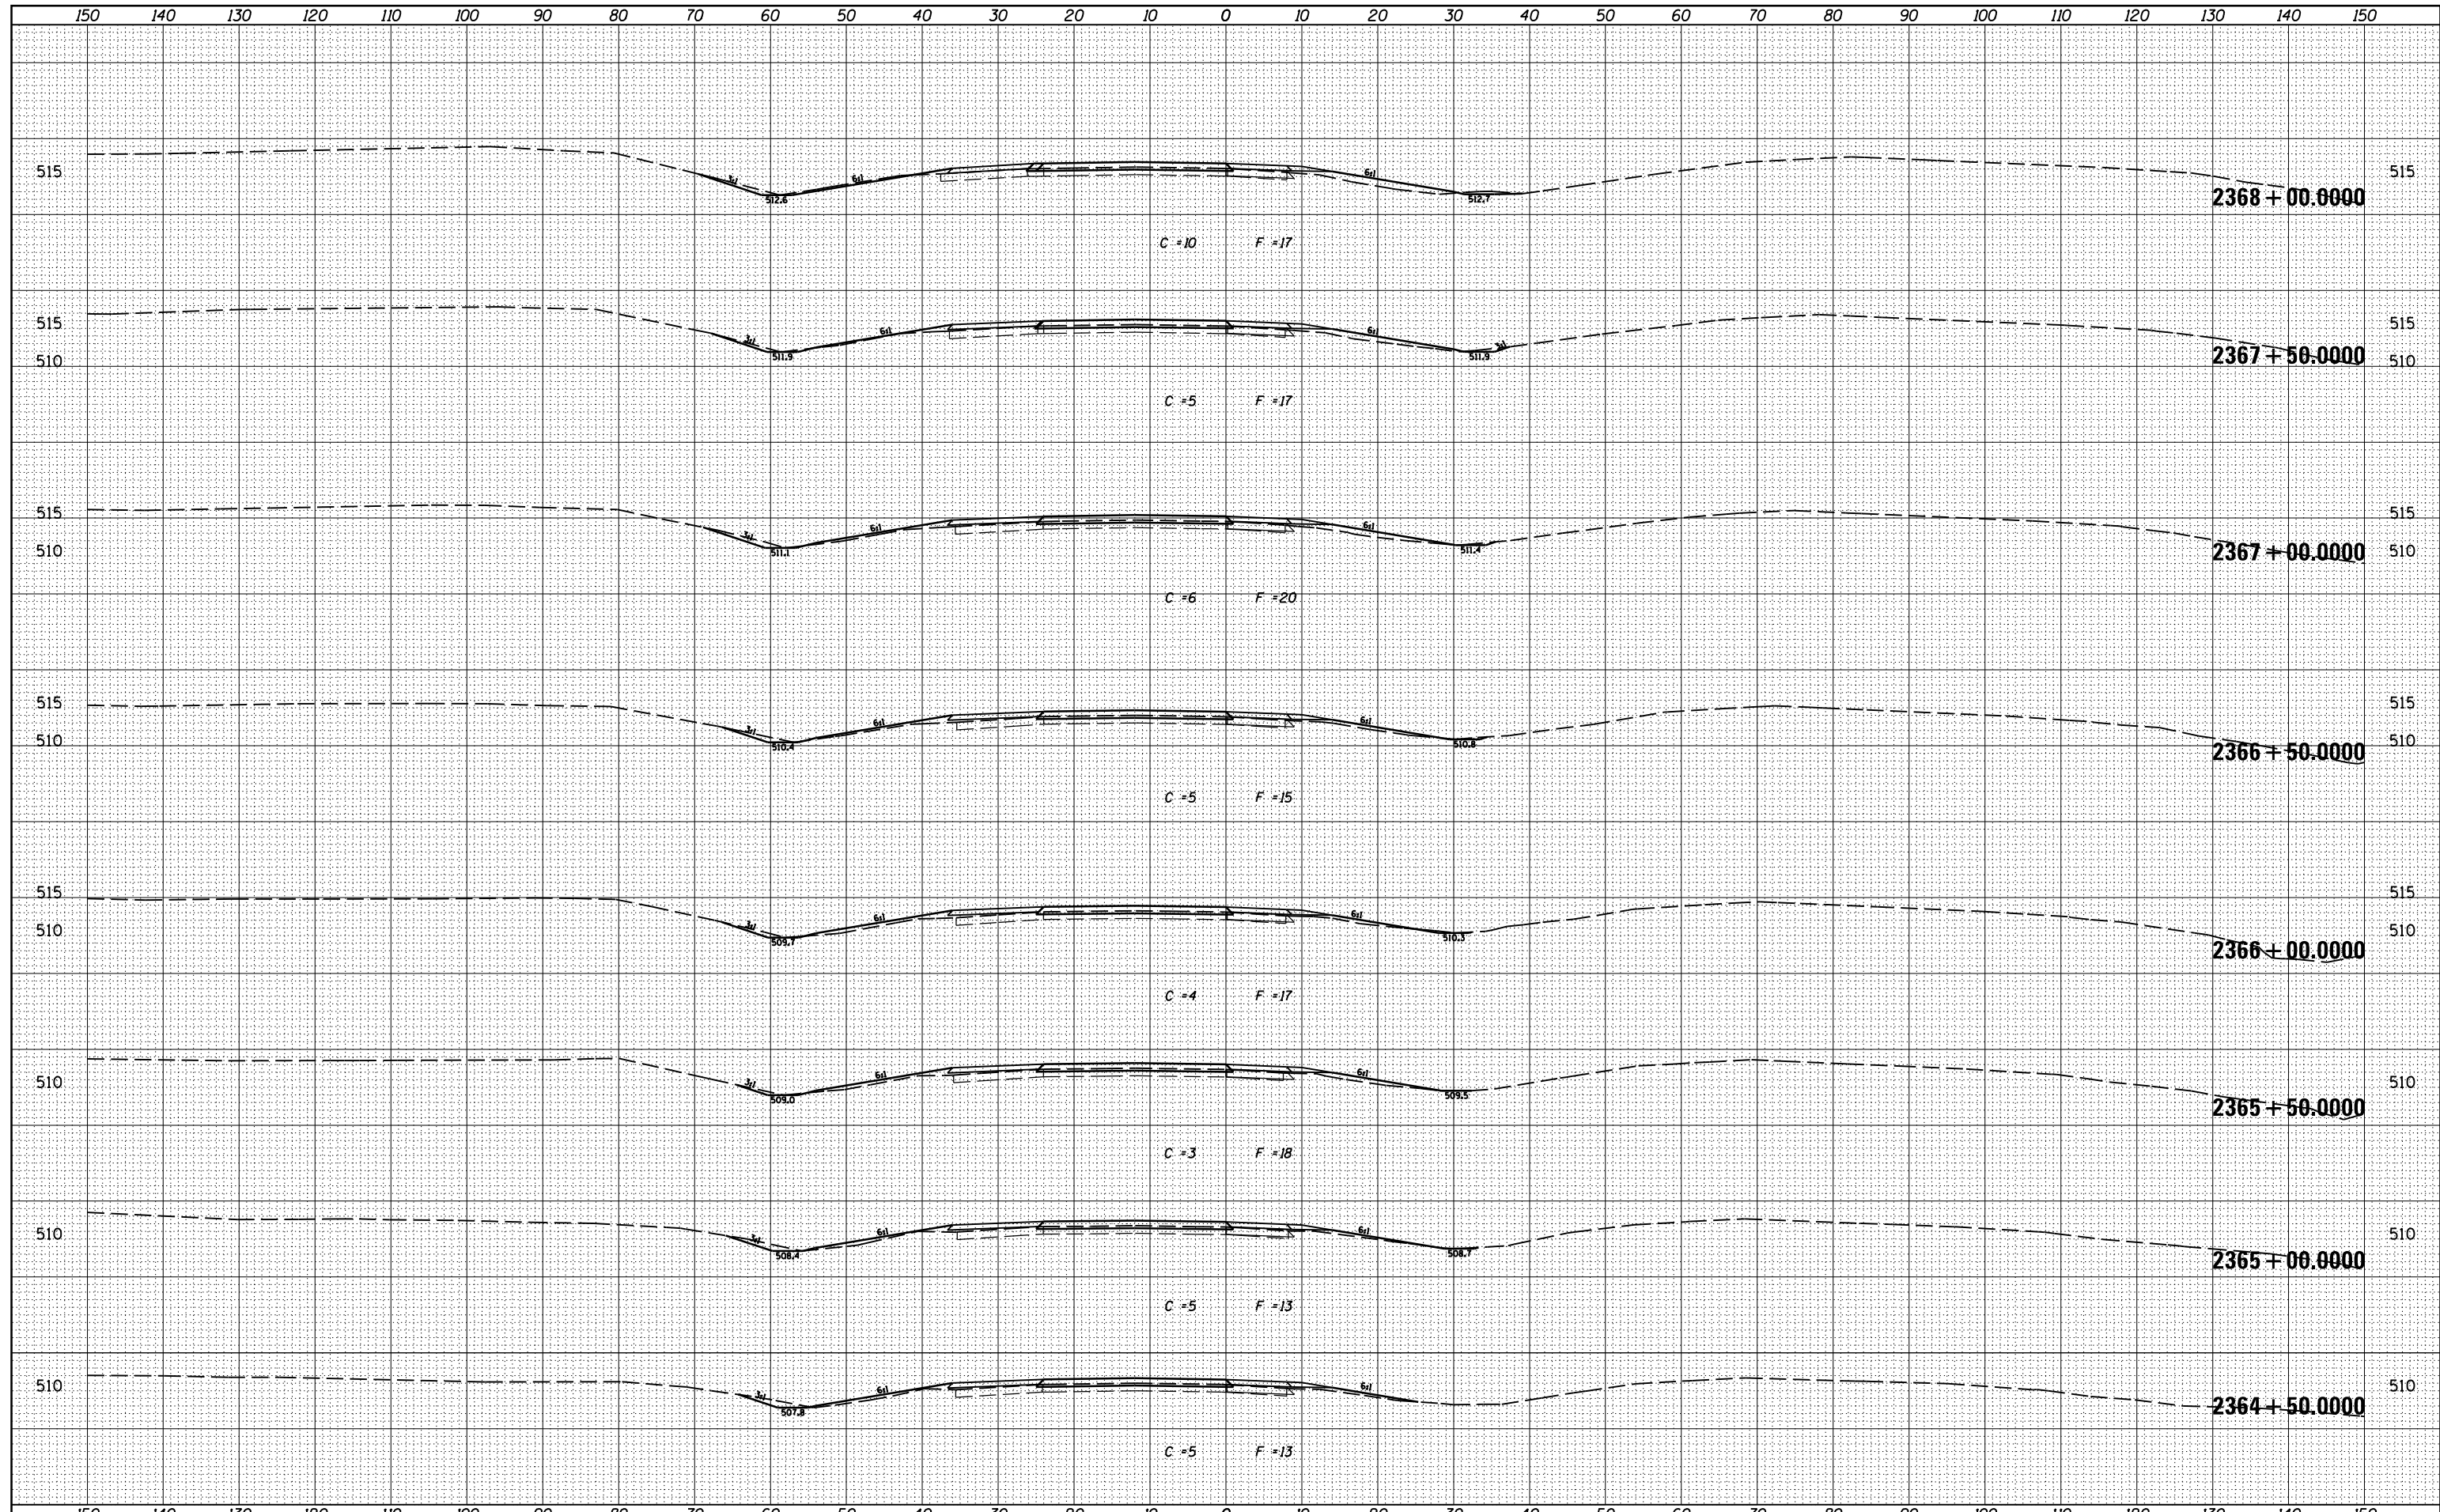

FILE NAME =	USER NAME = \$USER\$	DESIGNED -	REVISED -	STATE OF ILLINOIS DEPARTMENT OF TRANSPORTATION	PROPOSED CROSS SECTIONS I-5764 D		F.A.I. RTE.	SECTION	COUNTY	TOTAL SHEETS	SHEET NO.	
c:\pw_work\pwidot\kellykd\0278568\78276-sh\sections.dgn		DRAWN -	REVISED -		SCALE:	SHEET	OF	SHEETS	STA. 2364+50.0000 TO STA. 2368+00.0000	ILLINOIS FED. AID PROJECT	235	224
		CHECKED -	REVISED -		CONTRACT NO. 78276							
\$MODELNAME\$		DATE -	REVISED -		(41-3-1)RS-1(41-8)RS-2 ••57/64							