


DATE	
BY	
FINAL SURVEY	SURVEYED
NOTE BOOK	PLOTTED
NO.	TEMPLATE
	AREAS
	CHECKED

DATE	
BY	
ORIGINAL SURVEY	SURVEYED
NOTE BOOK	PLOTTED
NO.	TEMPLATE
	AREAS
	CHECKED

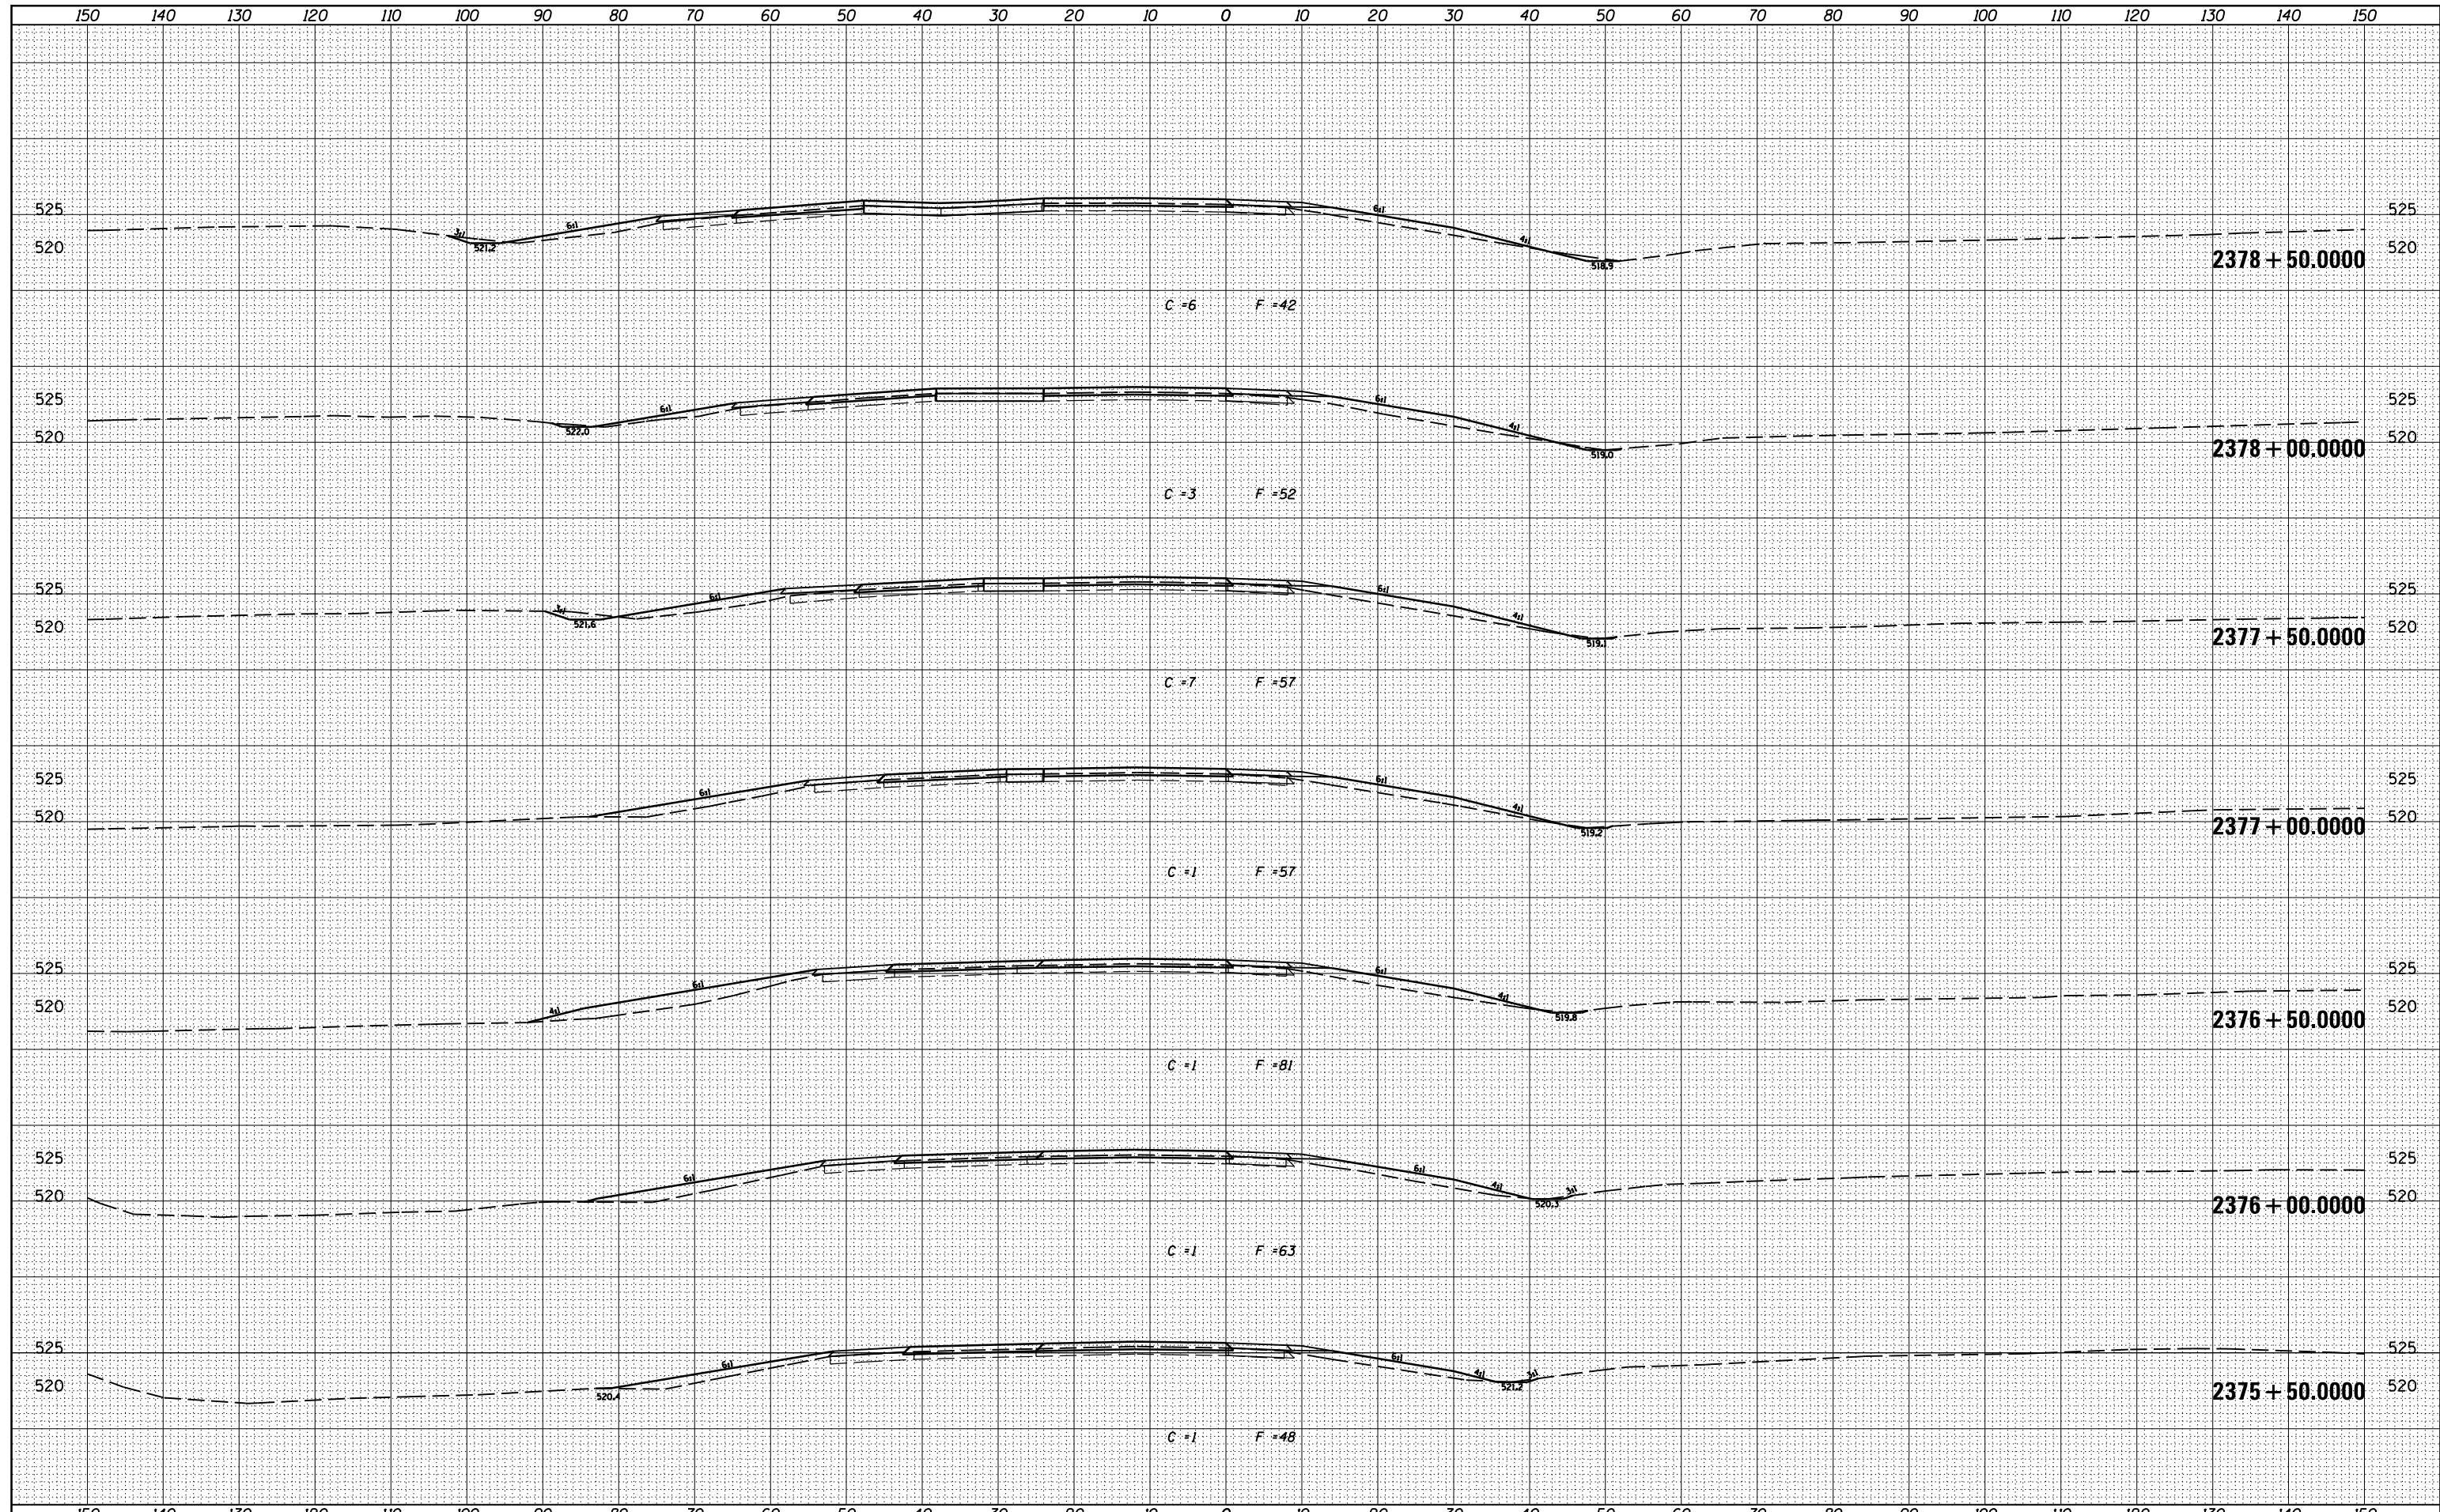

FILE NAME =	USER NAME = \$USERS	DESIGNED -	REVISÉD -	STATE OF ILLINOIS DEPARTMENT OF TRANSPORTATION	PROPOSED CROSS SECTIONS I-5764 D			F.A.I. RTÉ.	SECTION	COUNTY	TOTAL SHEETS	SHEET NO.
ca:\pw_work\pwidot\kellykd\0278568\78276-sh\j\sections.dgn		DRAWN -	REVISÉD -					••	•	JEFFERSON	235	227
		CHECKED -	REVISÉD -		SCALE: SHEET OF SHEETS STA. 2375+50.0000 TO STA. 2378+50.0000			ILLINOIS FED. AID PROJECT				
\$MODELNAME\$		DATE -	REVISÉD -		ILLINOIS FED. AID PROJECT			CONTRACT NO. 78276				