


DATE	
BY	
FINAL SURVEY	SURVEYED
NOTE BOOK	PLOTTED
NO.	TEMPLATE
	AREAS CHECKED

DATE	
BY	
ORIGINAL SURVEY	SURVEYED
NOTE BOOK	PLOTTED
NO.	TEMPLATE
	AREAS CHECKED

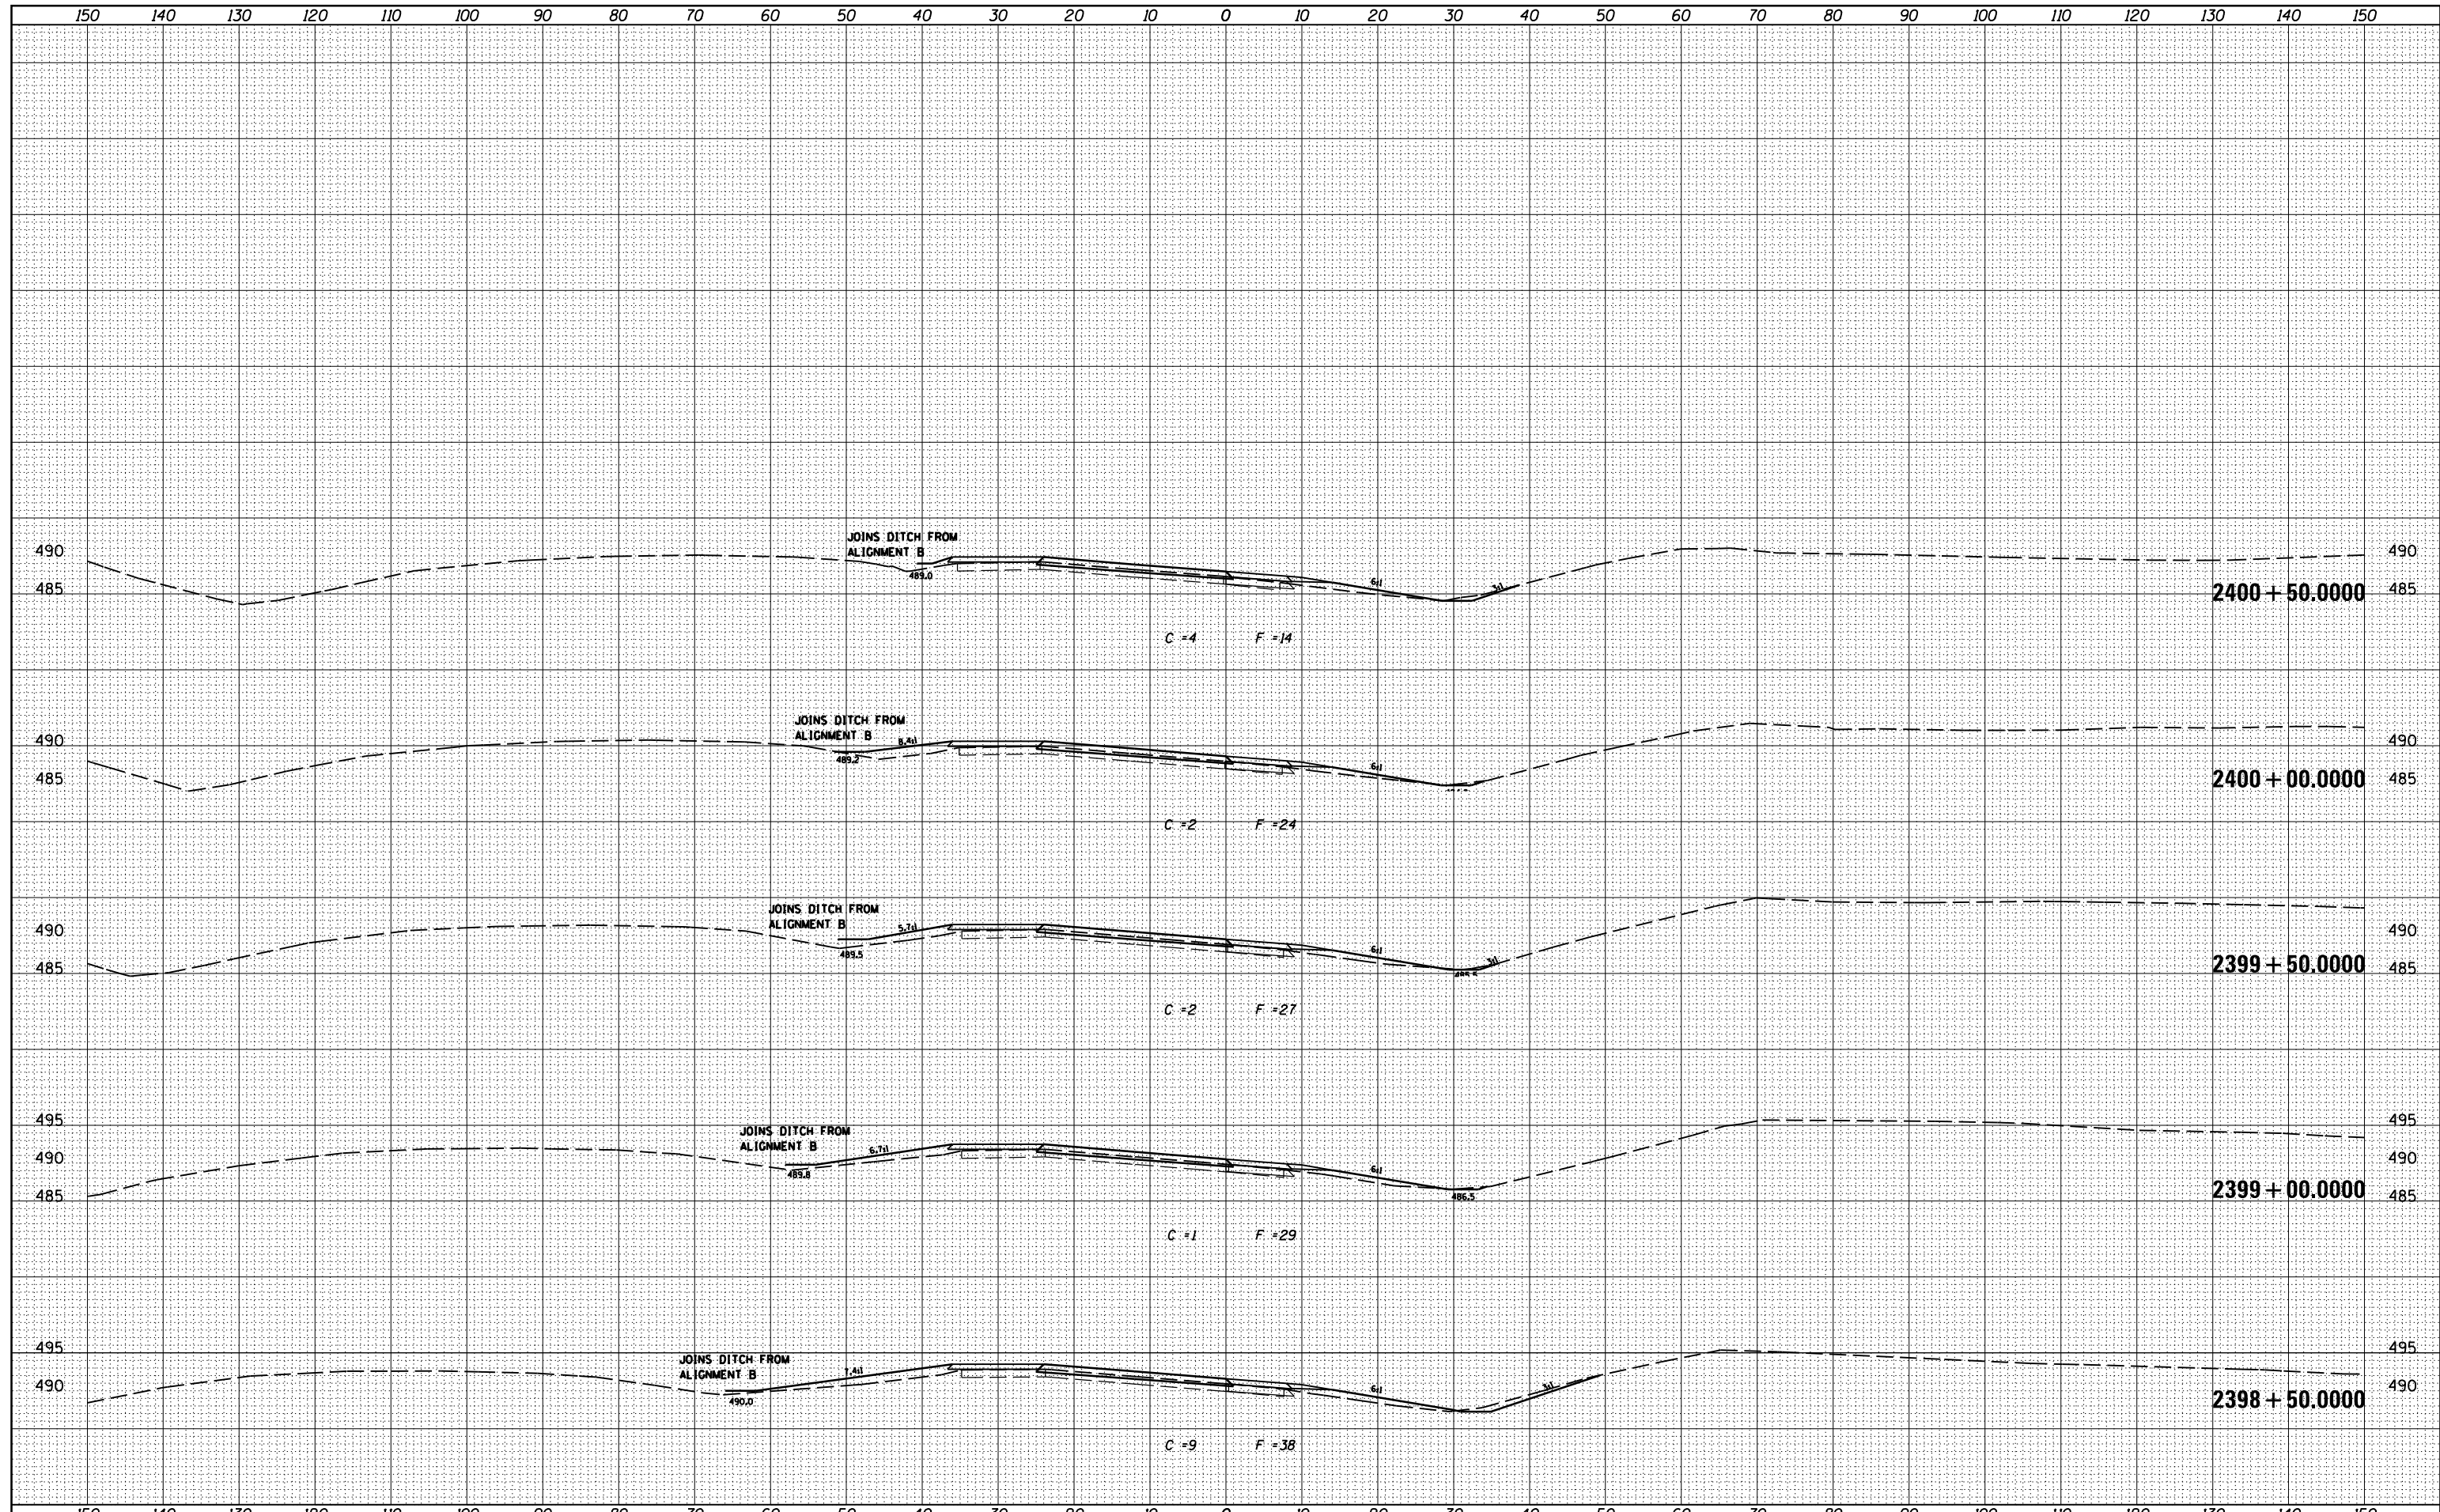

FILE NAME =	USER NAME = \$USERS	DESIGNED -	REVISED -	STATE OF ILLINOIS DEPARTMENT OF TRANSPORTATION	PROPOSED CROSS SECTIONS I-5764 D		F.A.I. R.T.E.	SECTION	COUNTY	TOTAL SHEETS	SHEET NO.	
ca:\pw_work\pwidot\kellykd\0278568\78276-sh.tj	xsections.dgn	DRAWN -	REVISED -		SCALE:	SHEET	OF	SHEETS	STA. 2398+50.0000 TO STA. 2400+50.0000	ILLINOIS FED. AID PROJECT	235	235
		CHECKED -	REVISED -						CONTRACT NO. 78276			
\$MODELNAME\$	PLOT DATE = 2/7/2014	DATE -	REVISED -									