



LIMITS OF POROUS GRANULAR EMBANKMENT

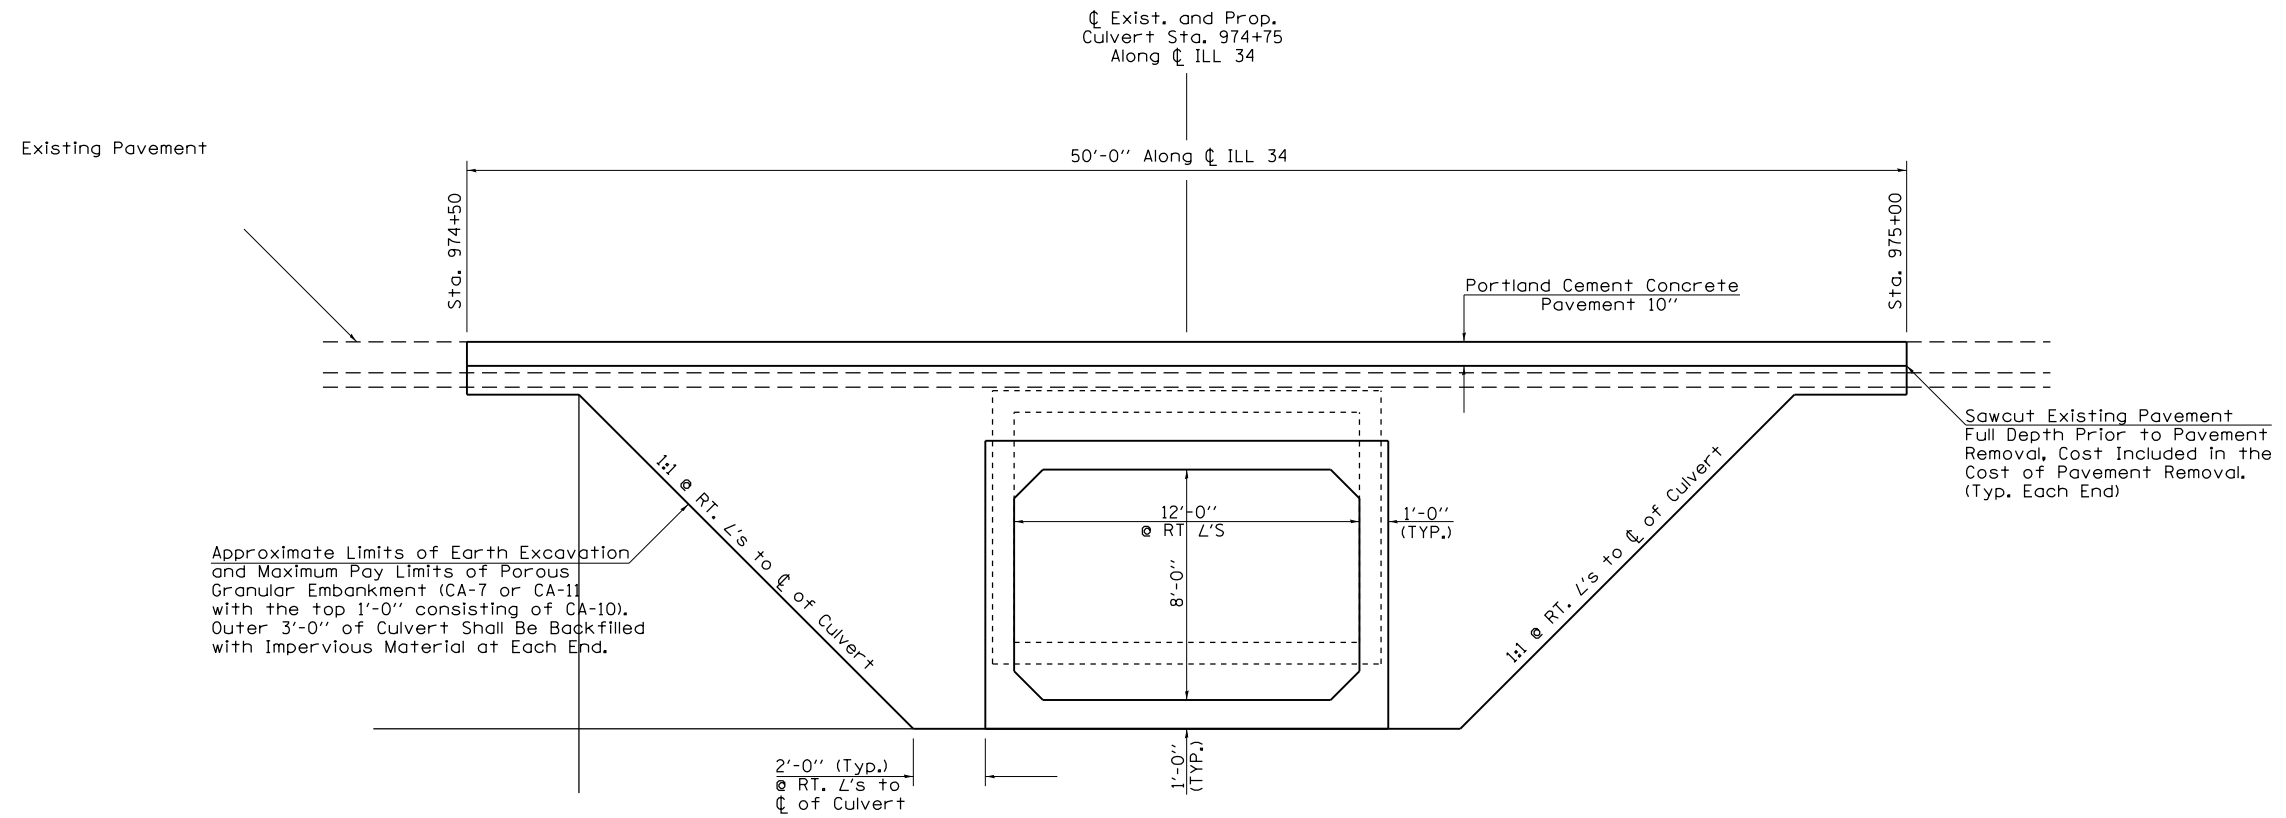

TYPICAL SECTION WITHIN PAVEMENT REMOVAL

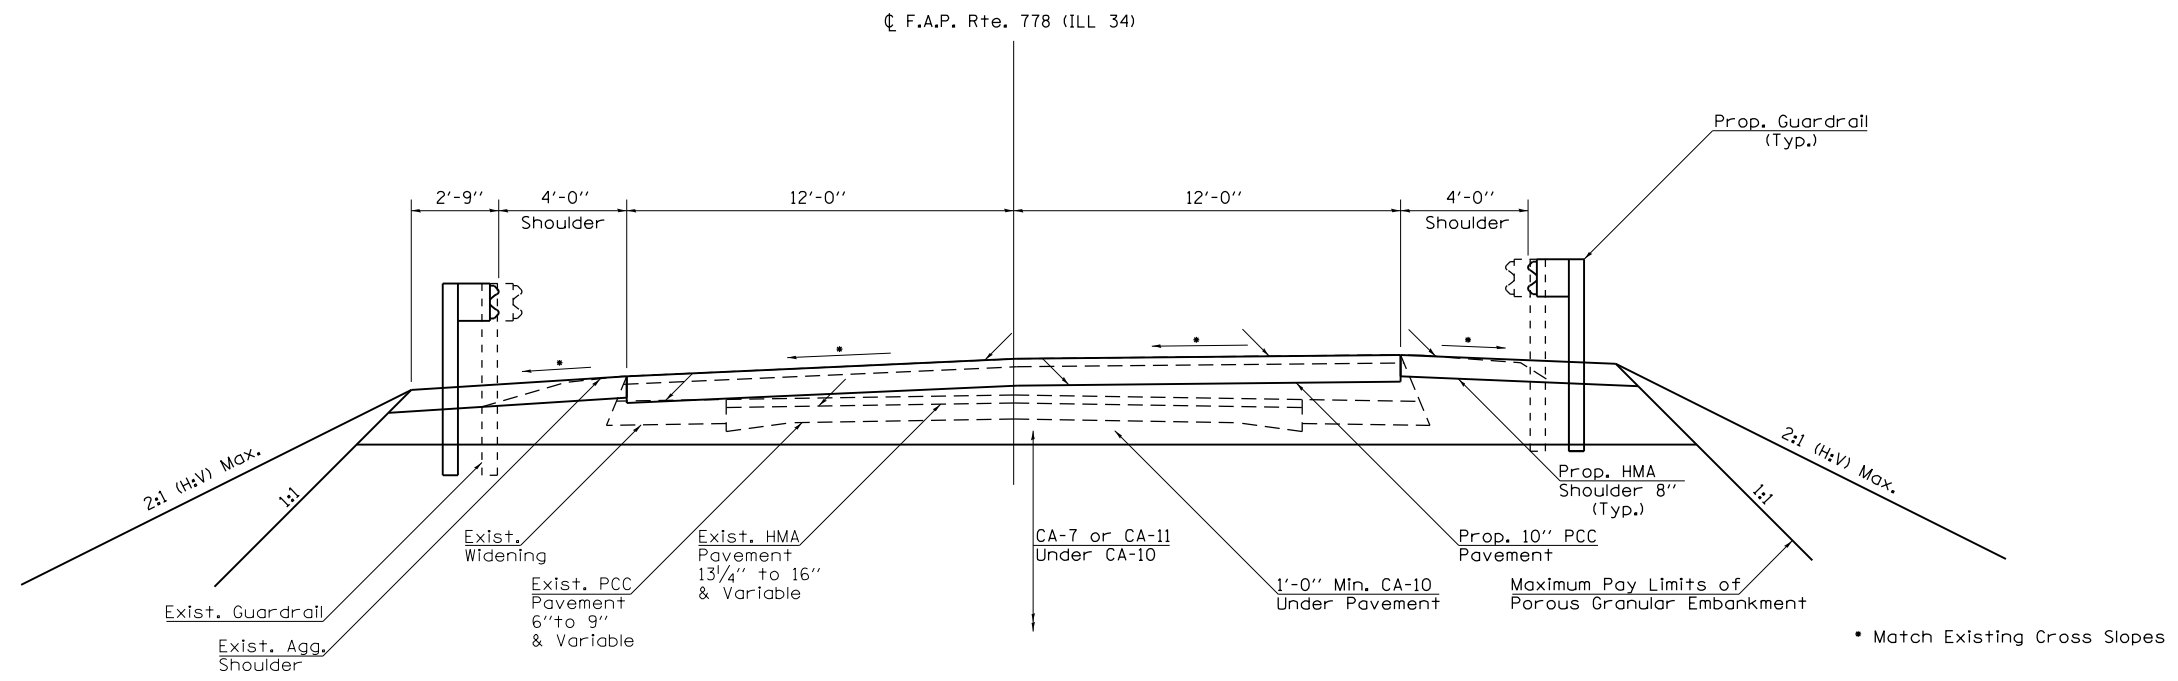

FILE NAME =	USER NAME = porterc	DESIGNED -	REVISED -	STATE OF ILLINOIS DEPARTMENT OF TRANSPORTATION	LIMITS OF POROUS GRANULAR EMBANKMENT AT SN 035-7030 AND SECTION WITHIN PAVEMENT REMOVAL	F.A.P. RTE.	SECTION	COUNTY	TOTAL SHEETS	SHEET NO.	
ct:\pwork\pwork\porterc\10322720\78316-sht-plan.dgn	PLOT SCALE = 20.0000' / in.	DRAWN -	REVISED -			778	4B-2	HARDIN	19	10	
Default	PLOT DATE = 1/28/2014	CHECKED -	REVISED -			CONTRACT NO. 78316					
		DATE -	REVISED -			SCALE:	SHEET	OF	SHEETS	STA.	TO