


DATE	
BY	
FINAL SURVEY	SURVEYED
NOTE BOOK	PLOTTED
NO.	TEMPLATE
	AREAS CHECKED
	AREAS CHECKED

DATE	
BY	
ORIGINAL SURVEY	SURVEYED
NOTE BOOK	PLOTTED
NO.	TEMPLATE
	AREAS CHECKED
	AREAS CHECKED

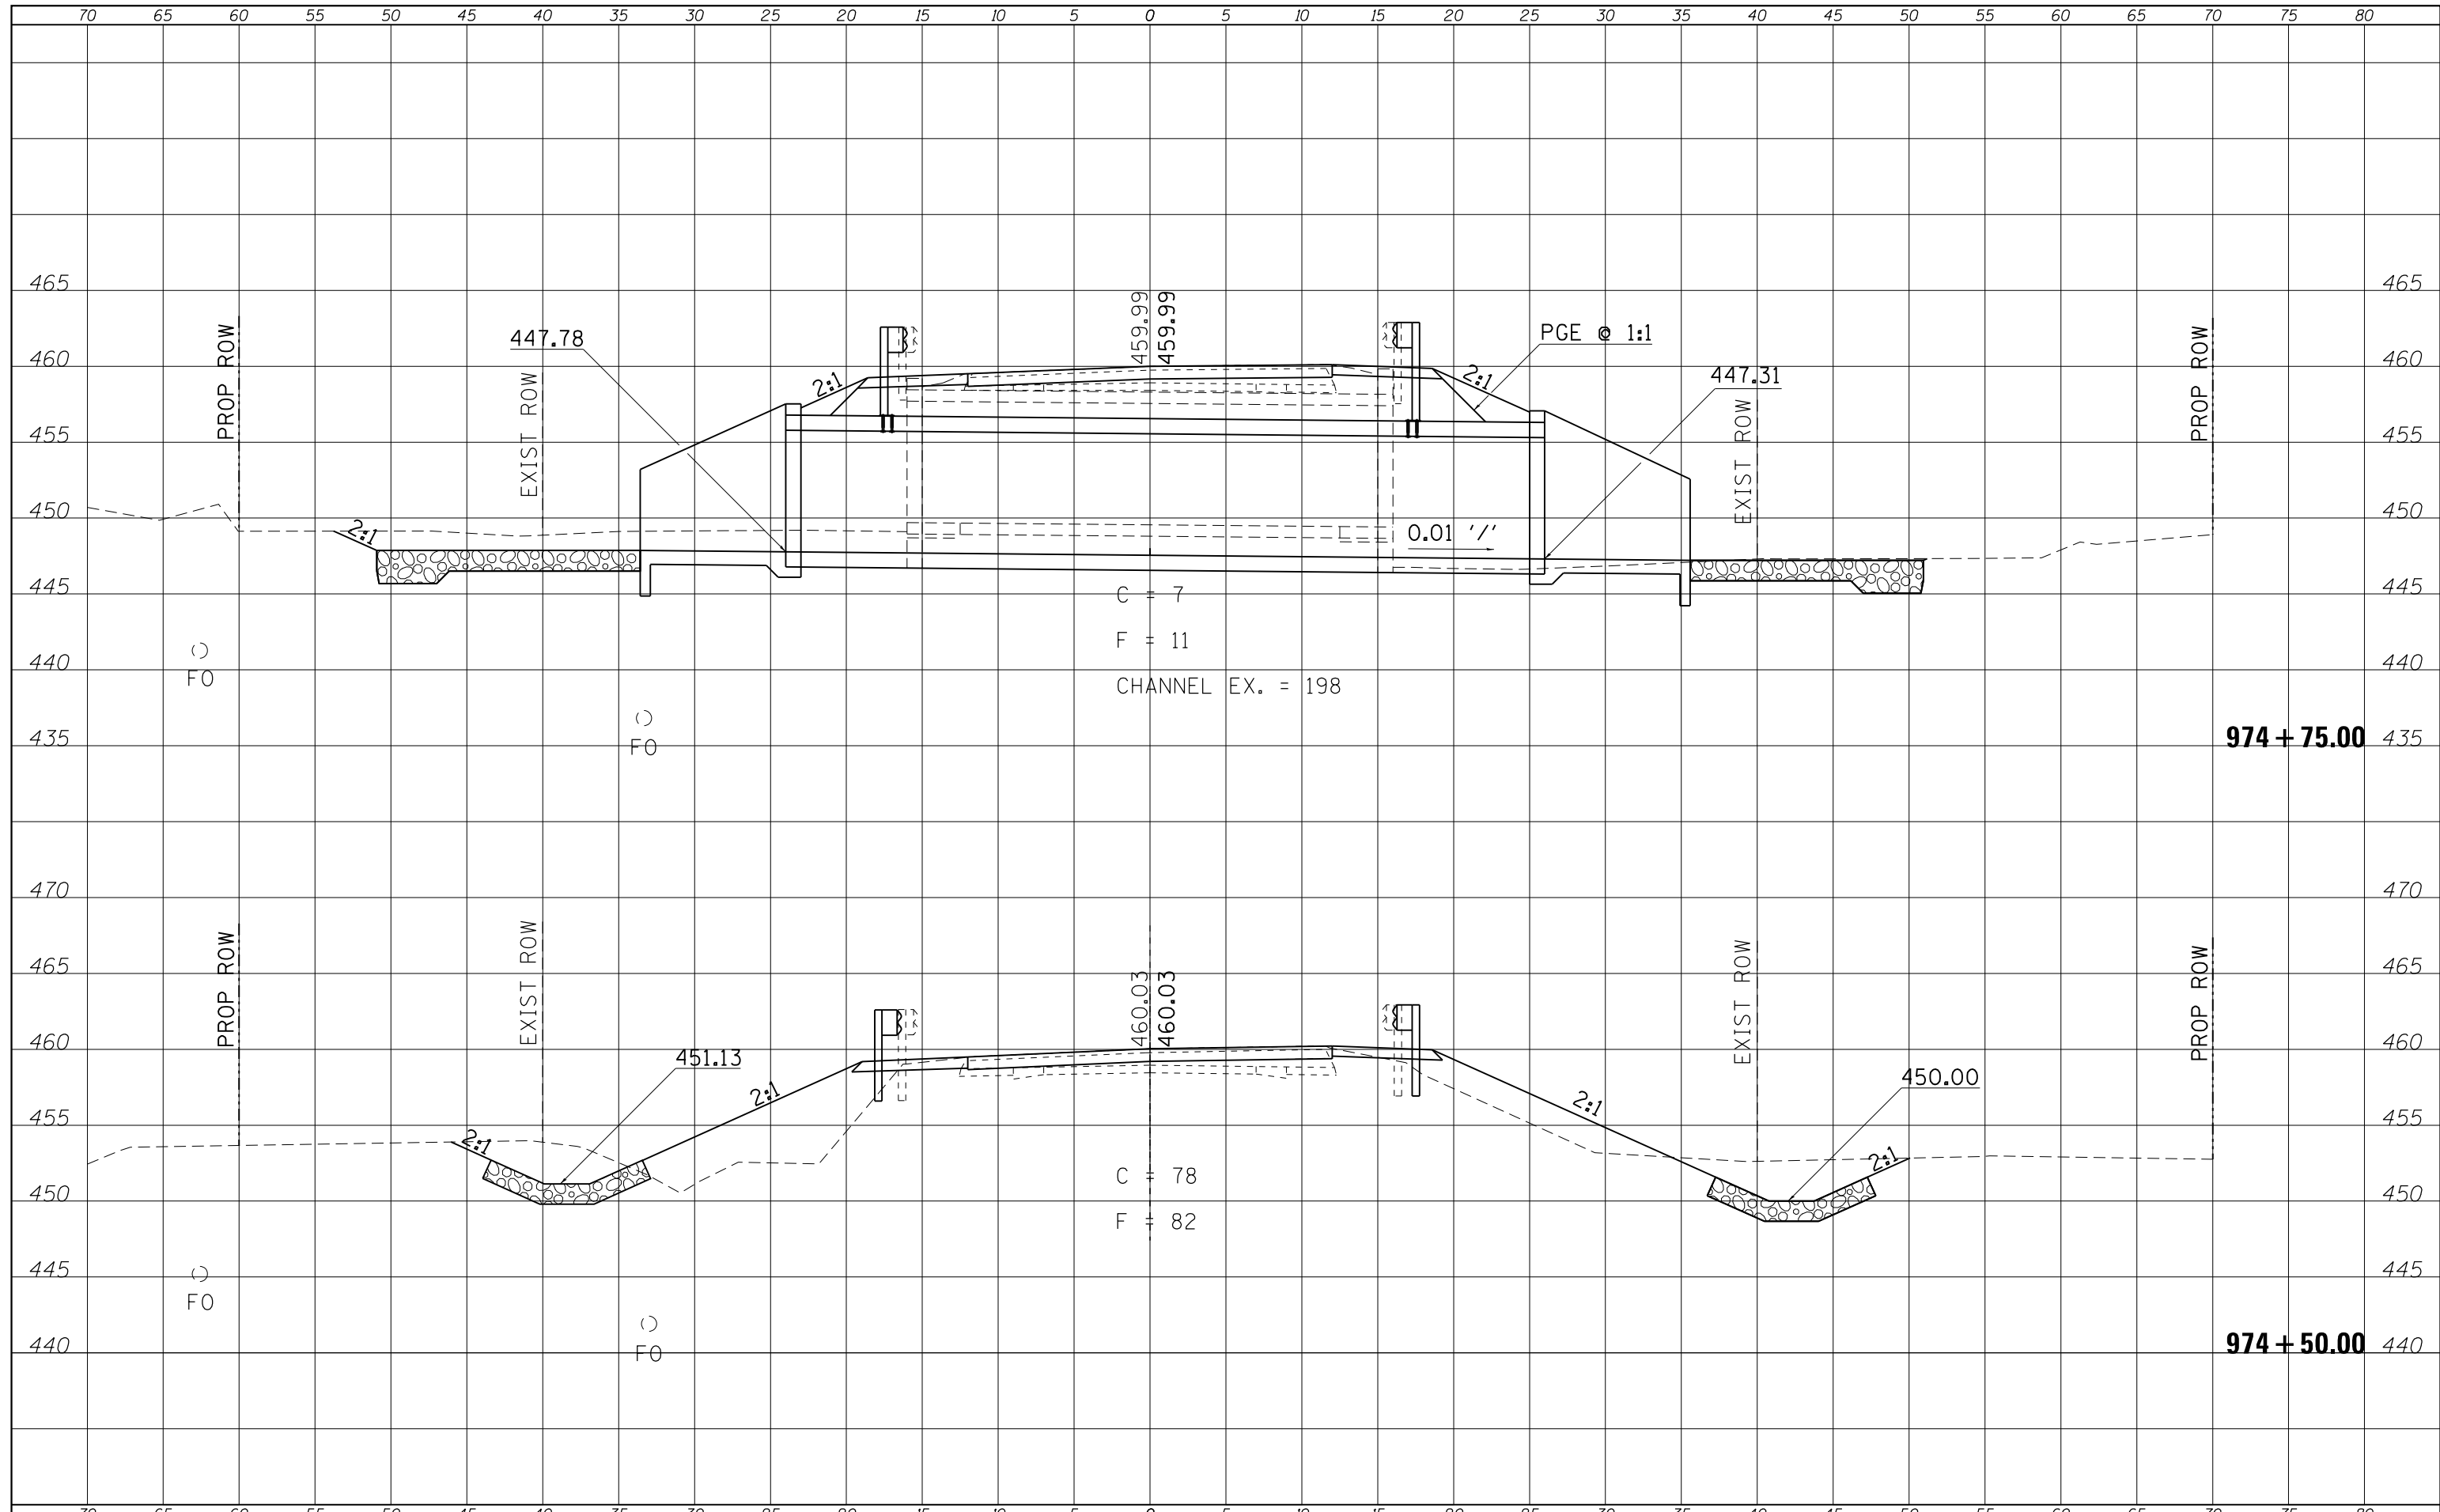

FILE NAME =	USER NAME = portercw	DESIGNED -	REVISIED -	<b>STATE OF ILLINOIS DEPARTMENT OF TRANSPORTATION</b>	<b>CROSS SECTIONS</b>			F.A.P. RTE.	SECTION	COUNTY	TOTAL SHEETS	SHEET NO.
es:\pw\work\p\dot\portercw\d0322720\78316-sh1-s.dgn	DRAWN -	REVISIED -	778					4B-2	HARDIN	19	17	
Default	PLOT SCALE = 10.0000 ' / in.	CHECKED -	REVISIED -		CONTRACT NO. 78316			ILLINOIS FED. AID PROJECT				
	PLOT DATE = 1/28/2014	DATE -	REVISIED -		SCALE:	SHEET	OF	SHEETS	STA.	TO	STA.	