



TYPICAL SECTION #5

NOTE 1:
OUTSIDE SHOULDERS WILL NOT BE
MICROSURFACED.

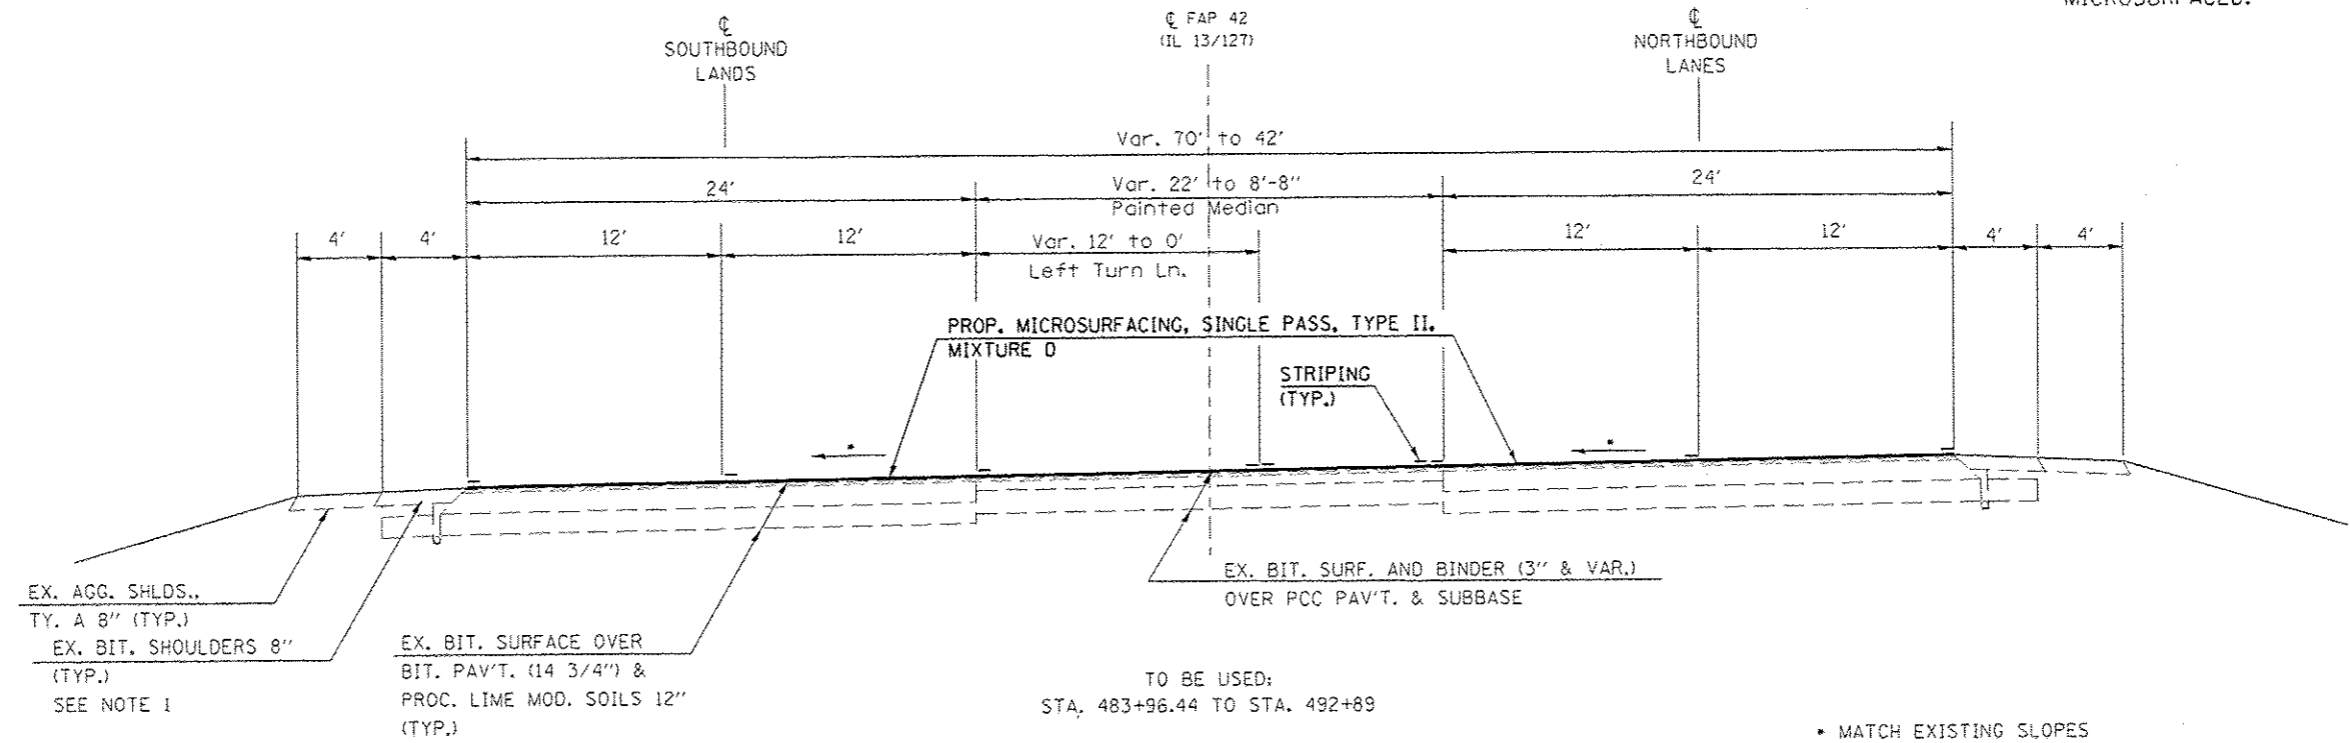

TYPICAL SECTION #6

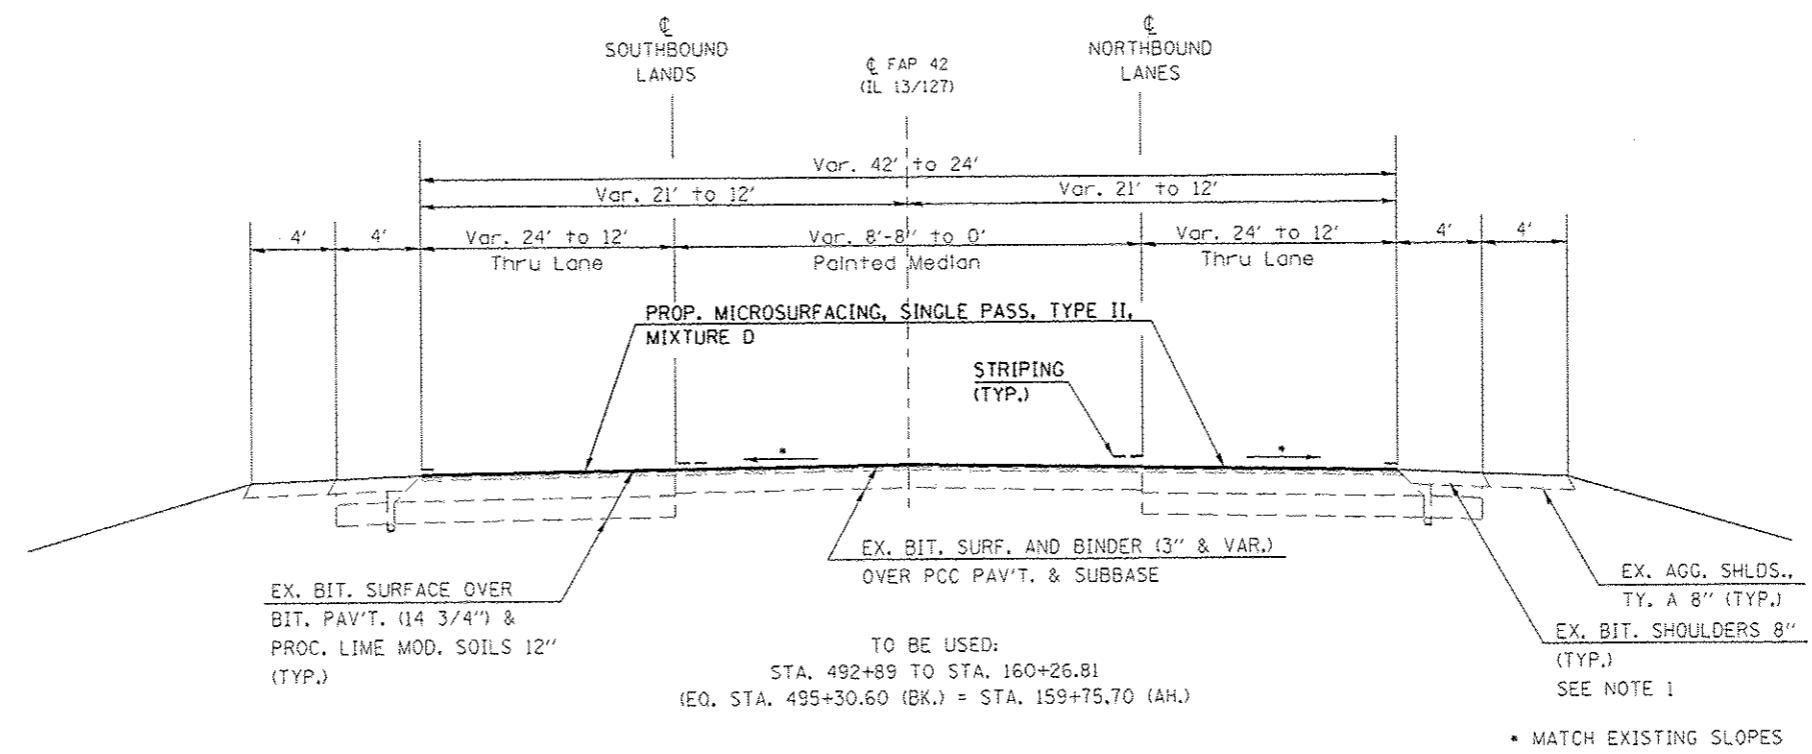

FILE NAME = c:\pwworkspace\pvidot\mccardr\024233978	USER NAME = mcardr	DESIGNED -	REVISED -	STATE OF ILLINOIS DEPARTMENT OF TRANSPORTATION	TYPICAL SECTIONS 5 & 6		F.A.P. RTE.	SECTION	COUNTY	TOTAL SHEETS	SHEET NO.
	DD-ht-pindgn	DRAWN -	REVISED -				09 PAVT PRESERV 2014-1	JACKSON/POPE	23	7	
Default	PLOT SCALE = 1/8" = 10'-0"	CHECKED -	REVISED -				CONTRACT NO. 78366		ILLINOIS FED. AID PROJECT		
	PLOT DATE = 12/4/2013	DATE -	REVISED -			SCALE:	SHEET	OF	SHEETS	STA.	TO STA.

*FAP 42(IL 13/127) & FAP 885(IL 146)