


**TYPICAL SECTION #7
LEVEE PAVEMENT ON IL 146**

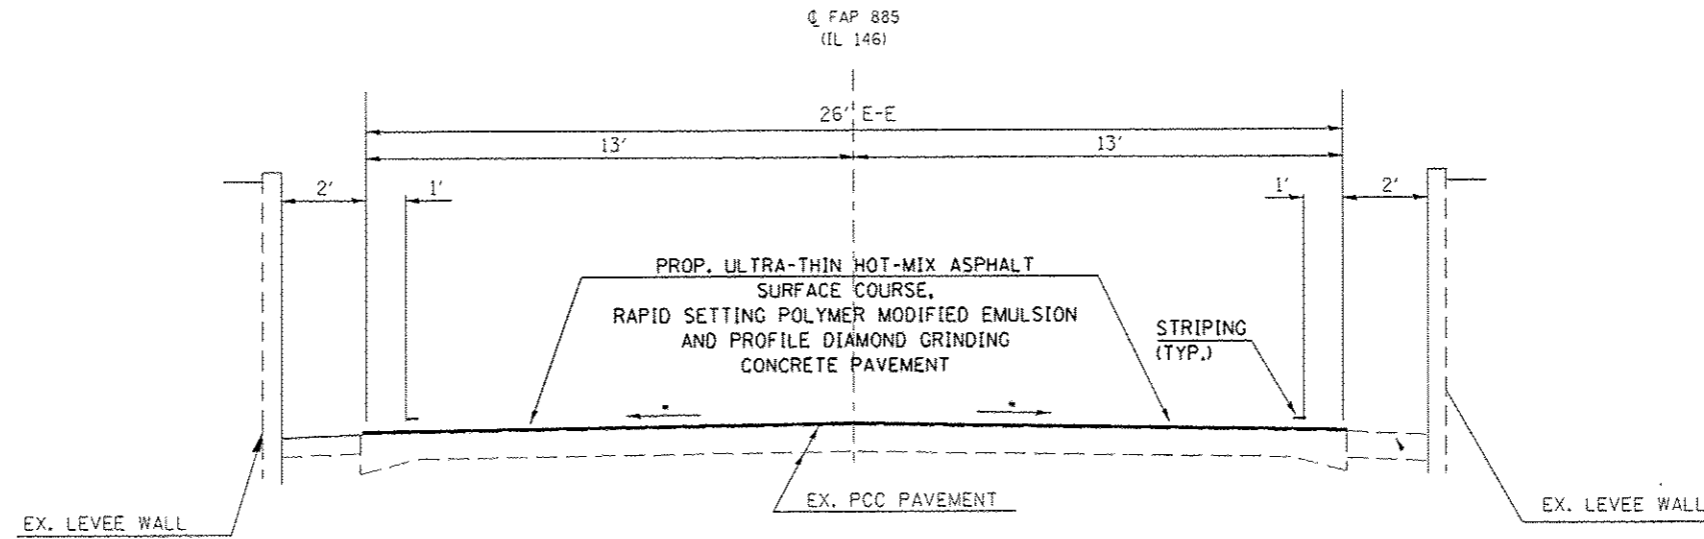

• MATCH EXISTING SLOPES

TO BE USED:
STA. 1261+70 TO STA. 1262+01 (WEST LEVEE)
STA. 1664+59 TO STA. 1665+11 (NORTH LEVEE)

•FAP 42(IL 13/127) & FAP 885(IL 146)

FILE NAME =	USER NAME = hggordkr	DESIGNED -	REVISED -	STATE OF ILLINOIS DEPARTMENT OF TRANSPORTATION	TYPICALS FOR FAP 885 AT LEVEES IN GOLCONDA		F.A.P. RTE.	SECTION	COUNTY	TOTAL SHEETS	SHEET NO.
o:\p\work\p\p\dot\mccordkr\10342339\78	66-shr-pln.dgn	DRAWN -	REVISED -		•	D9 PAVT PRESERV 2014-1	JACKSON/POPE	23	8		
Default	PLOT SCALE = 1/8" = 1' / in.	CHECKED -	REVISED -		SCALE:	SHEET	OF	SHEETS	STA.	TO STA.	ILLINOIS FED. AID PROJECT
	PLOT DATE = 12/4/2013	DATE -	REVISED -								