


NOTE: FOR THERMOPLASTIC PAVEMENT MARKING - LINE 4" LOCATIONS, SEE PAVEMENT MARKING SCHEDULE, SHT'S. 9 & 10.

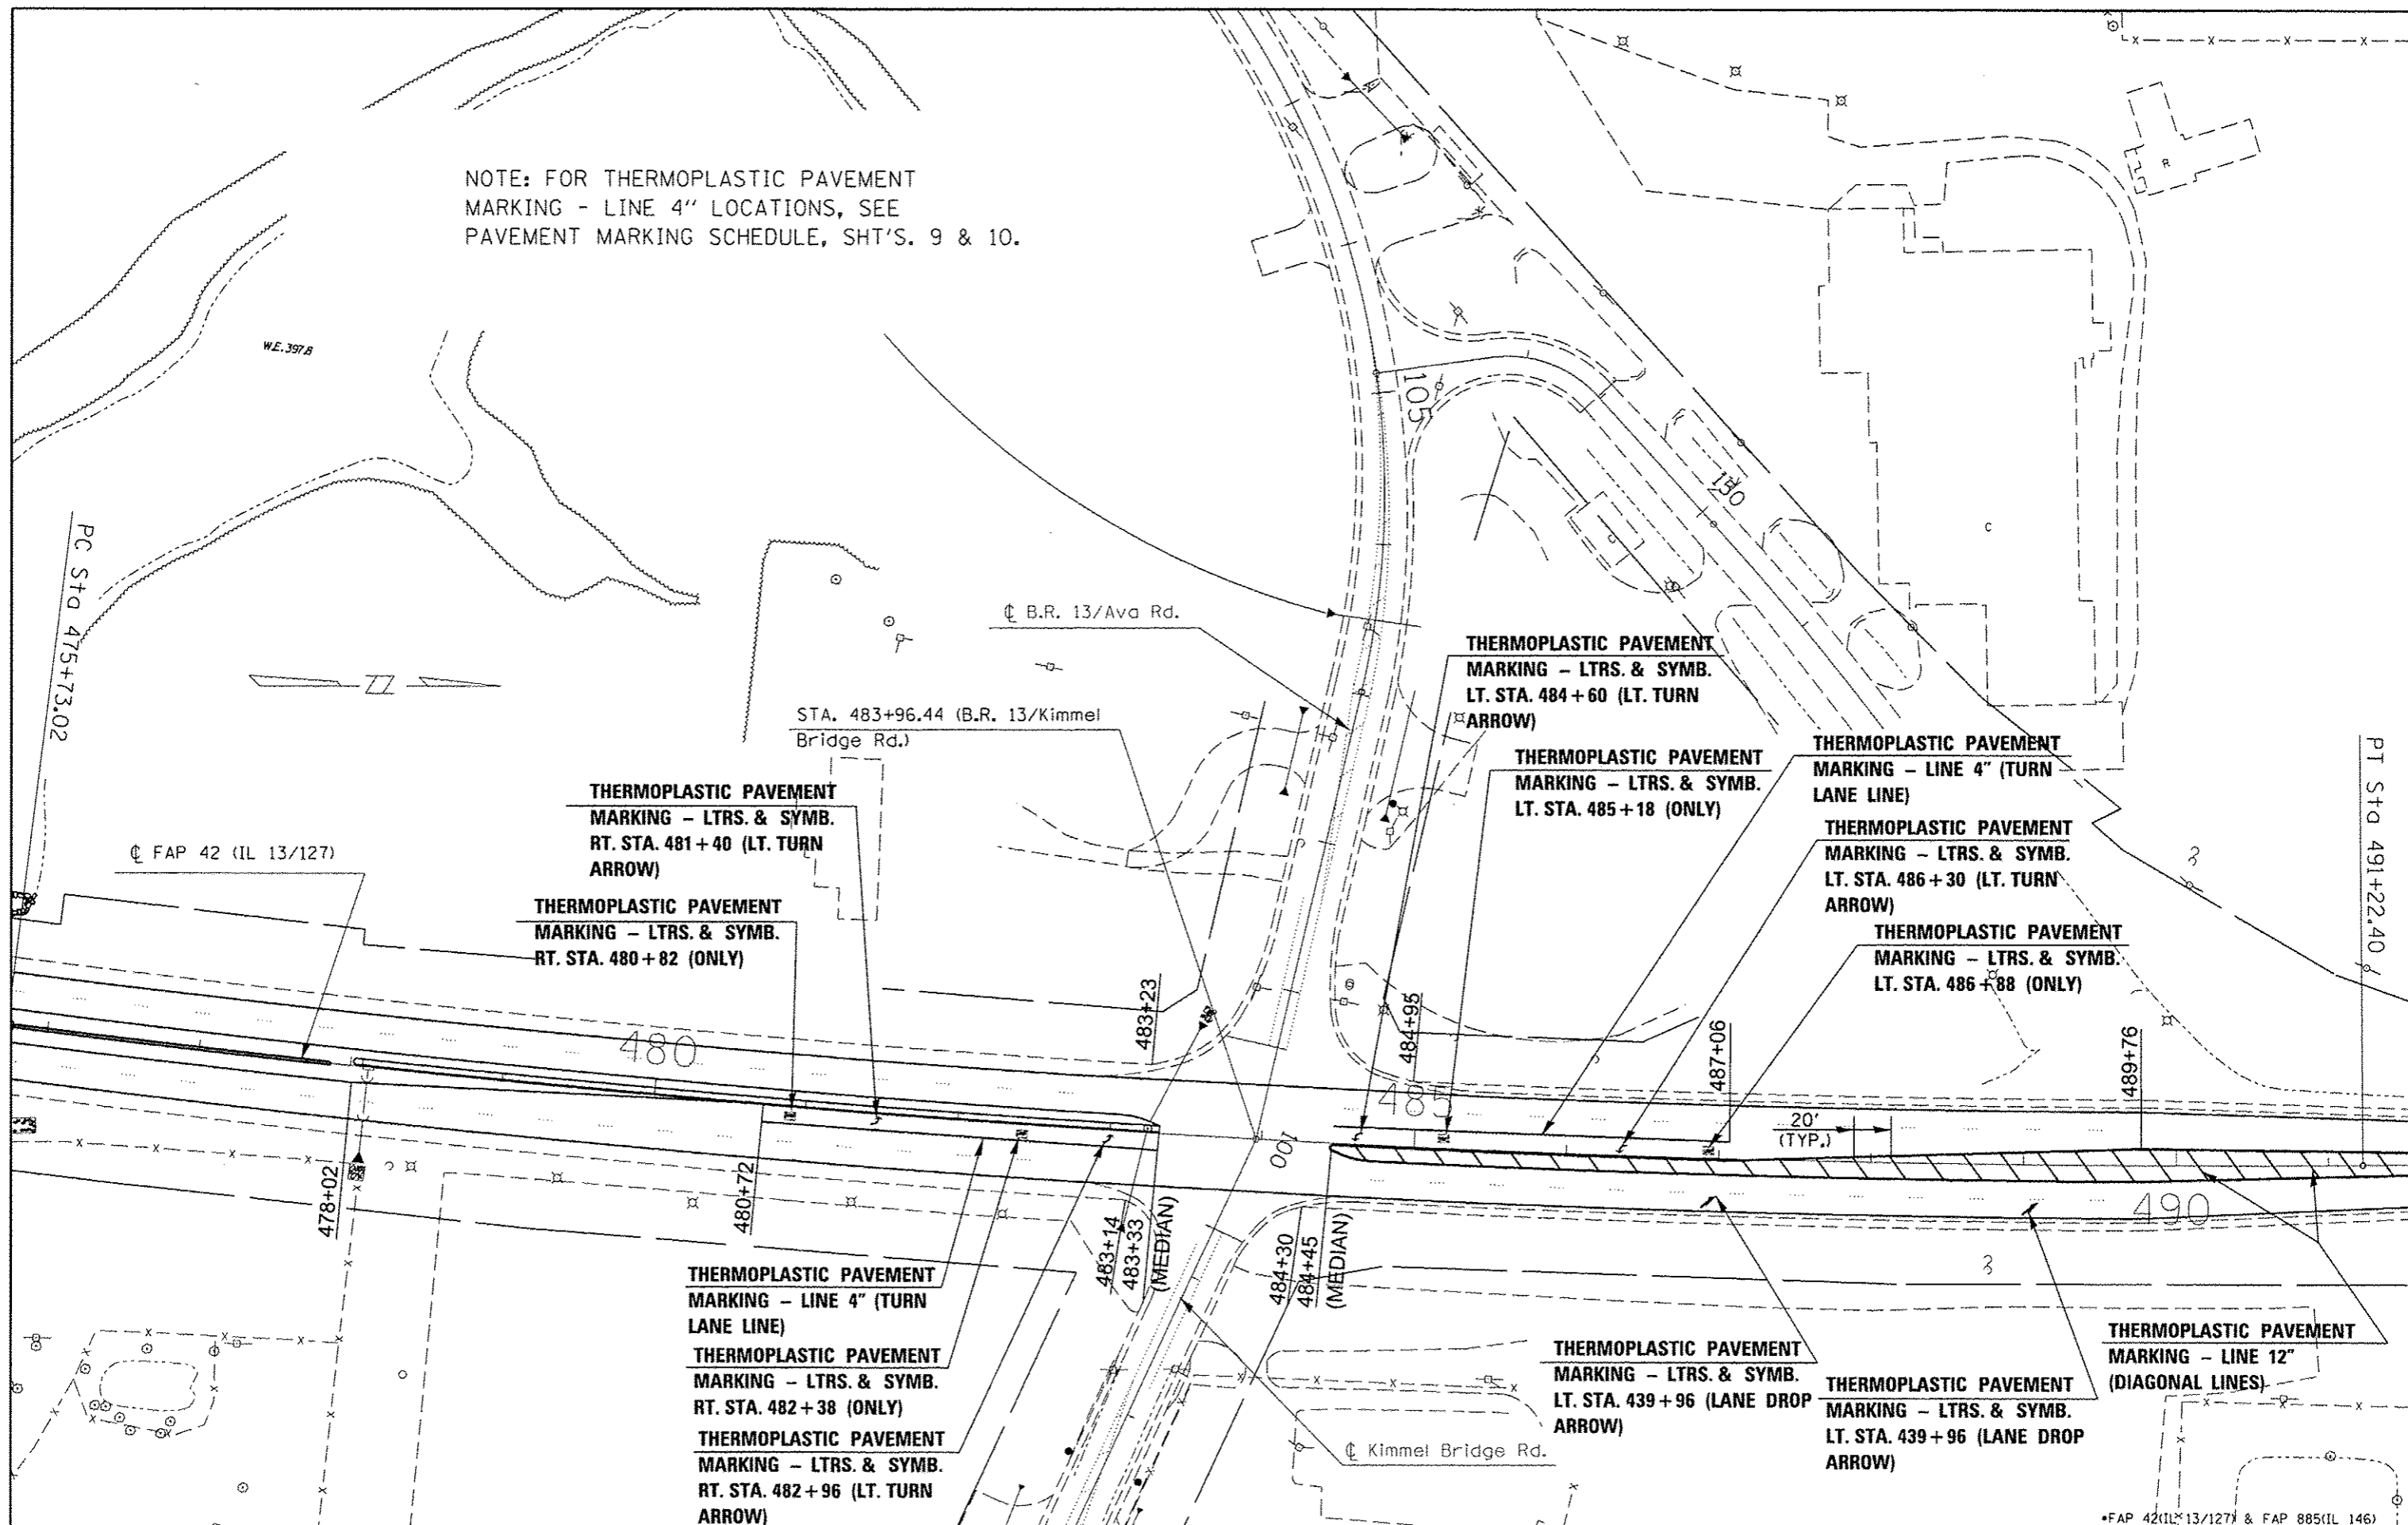

FILE NAME c:\p\work\p\widet\mccordr\08342339\7836-sh1-pln.dgn	USER NAME mccordr	DESIGNED -	REVISED -	<b>STATE OF ILLINOIS DEPARTMENT OF TRANSPORTATION</b>	<b>PLAN SHEET 8</b>		F.A.P. RTE.	SECTION	COUNTY	TOTAL SHEETS	SHEET NO.				
PLOT SCALE 1/8" = 100'-0"	CHECKED -	DATE -	REVISED -		SCALE:	SHEET	OF	SHEETS	STA.	TO	STA.	09 PAVT PRESERV 2014-1	JACKSON/POPE	23	20
PLOT DATE 12/4/2013	DATE -	REVISED -	REVISED -		CONTRACT NO. 78366										
*FAP 42(IL 13/127) & FAP 885(IL 146)											ILLINOIS FED. AID PROJECT				