



WEST LEVEE LOCATION
STA. 12 61+88 IL. 146

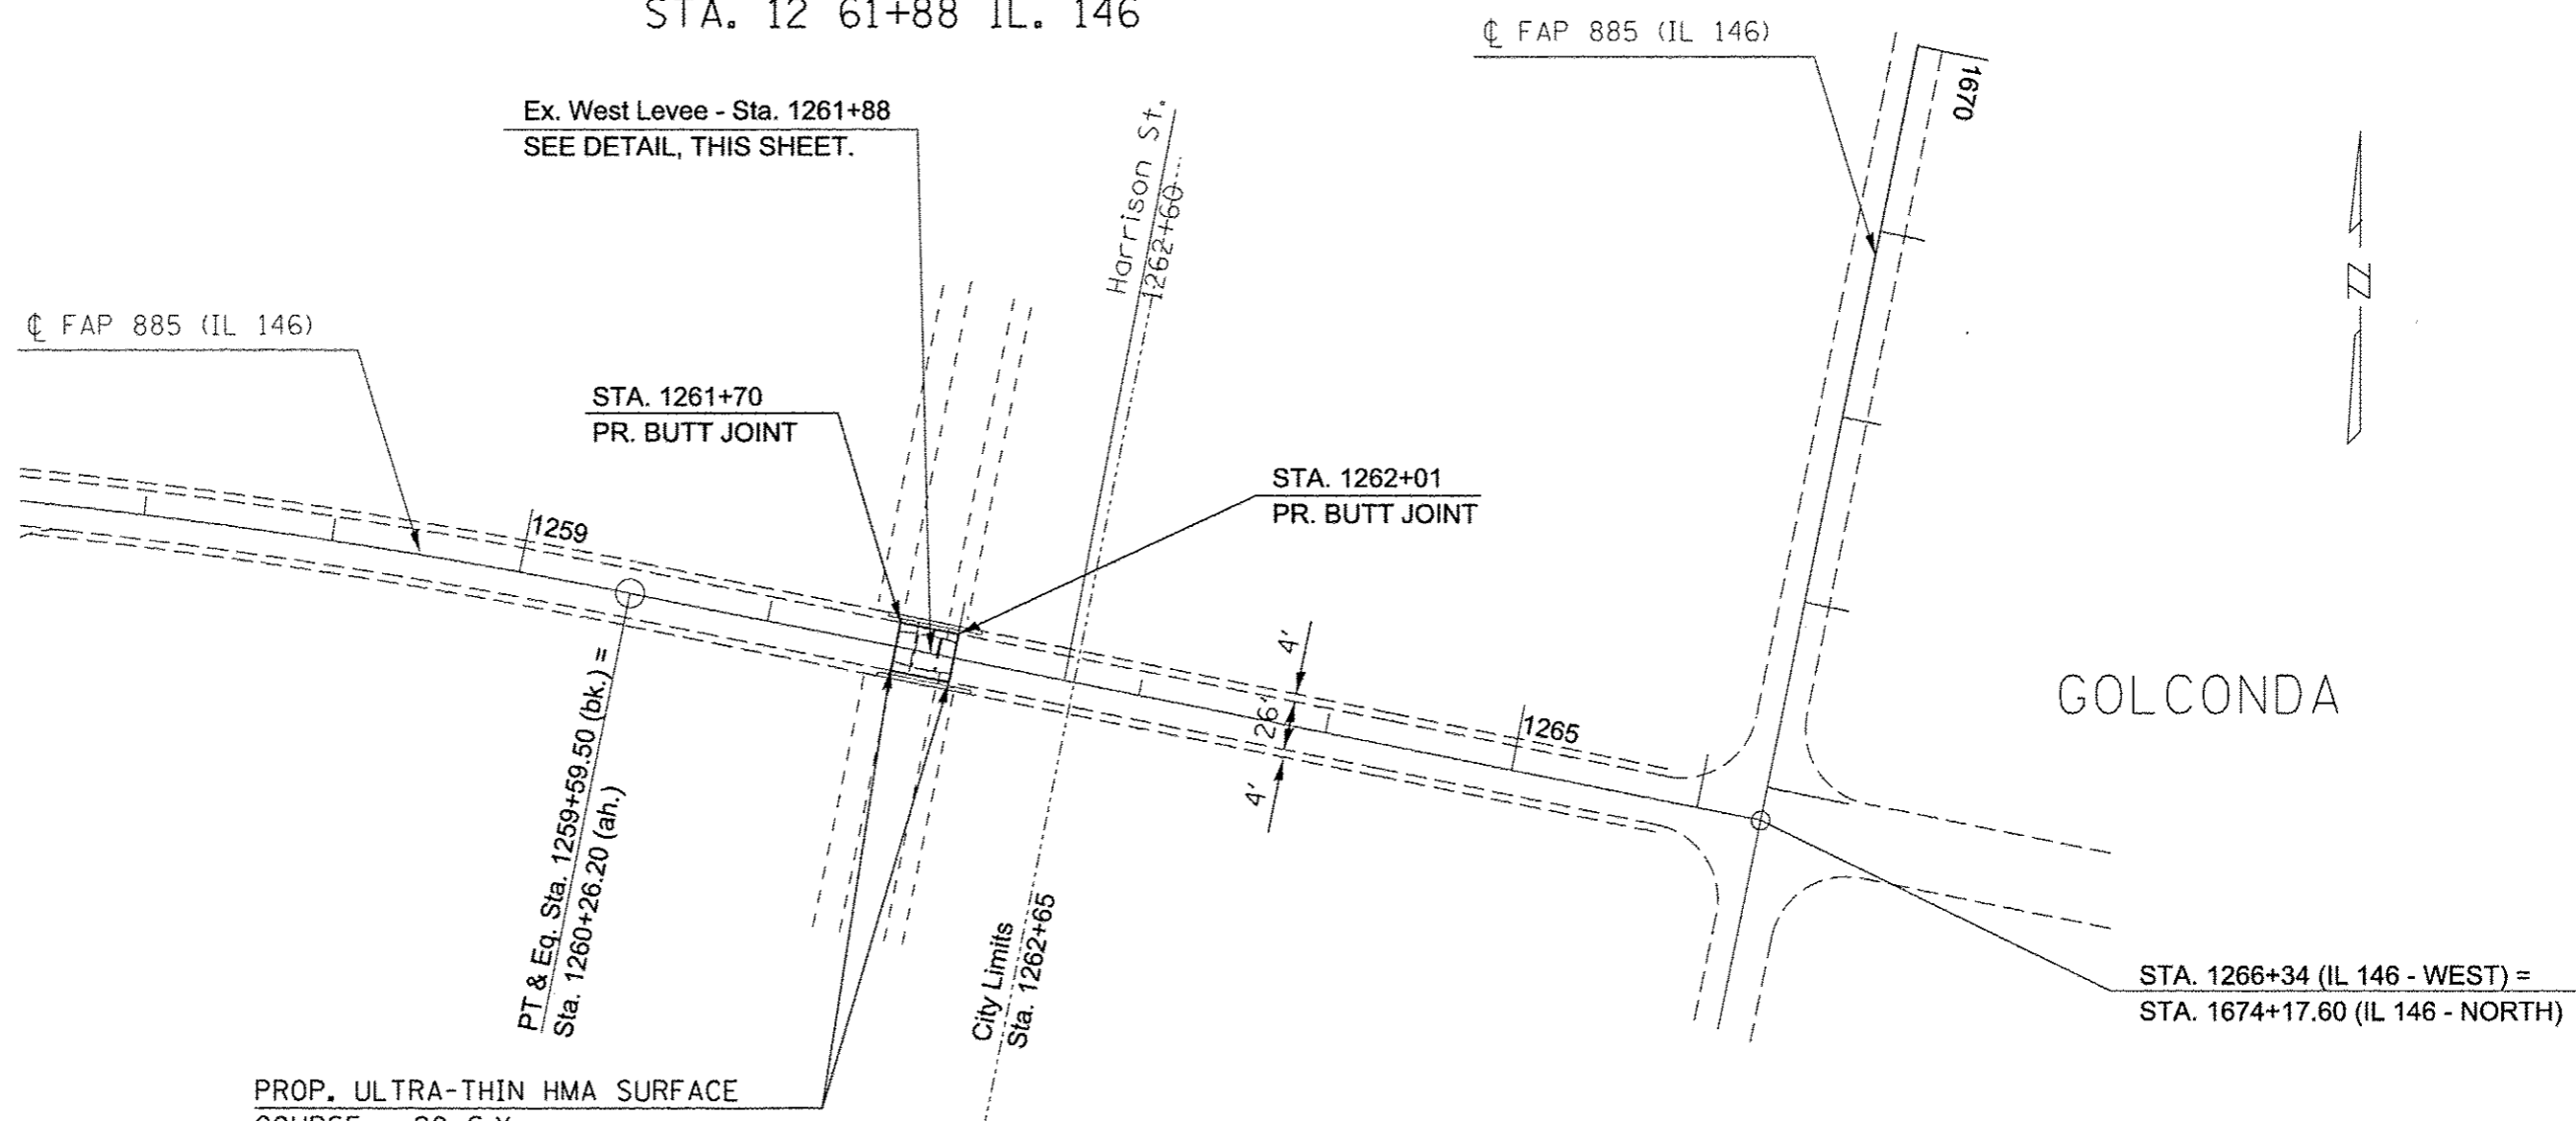

PROP. ULTRA-THIN HMA SURFACE COURSE - 90 S.Y.
 RAPID SETTING POLYMER MODIFIED EMULSION - 8 GALS.
 PROFILE DIAMOND GRINDING CONCRETE PAVEMENT - 90 S.Y.

EX. LEVEE HARDWARE TO BE PROTECTED WHILE SURFACE COURSE & EMULSION ARE BEING PLACED.

EX. JOINTS TO BE SEALED ACCORDING TO ULTRA-THIN HMA SURF. CSE. (SEE SPEC. PROV.)

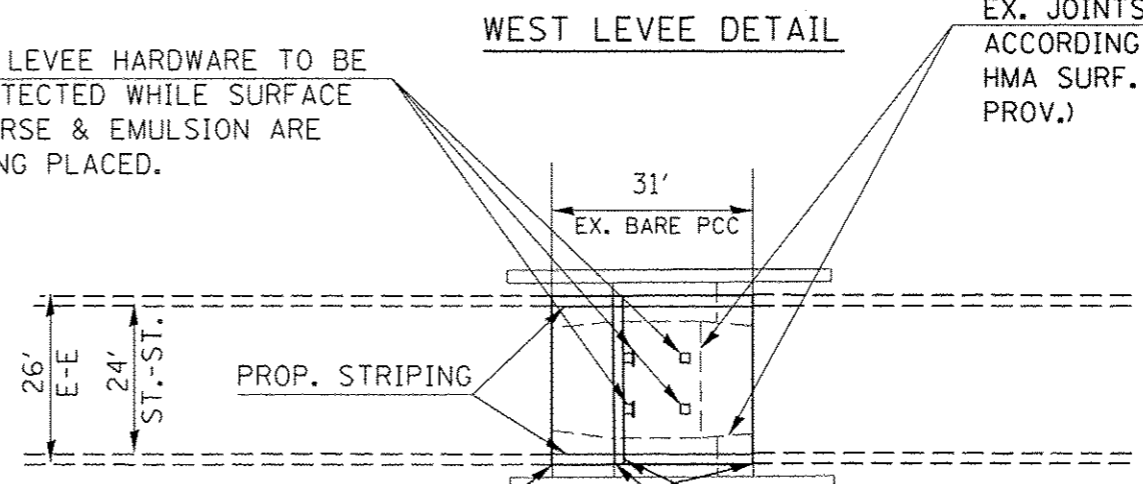

PROP. ULTRA-THIN HMA SURFACE COURSE, RAPID SETTING POLYMER MODIFIED EMULSION AND PROFILE DIAMOND GRINDING CONC. PAV'T.

PROP. SAWCUTS FOR LEVEE GATE TRENCHES (SEE SPEC. PROVISIONS)

STA. 1266+34 (IL 146 - WEST) = STA. 1674+17.60 (IL 146 - NORTH)

FILE NAME : c:\p\work\p1do\mccordr\8342339\7836-sh1-pln.dgn	USER NAME : mccordr	DESIGNED - DRAWN -	REVISED - REVISED -	STATE OF ILLINOIS DEPARTMENT OF TRANSPORTATION	WEST LEVEE DETAILS ON FAP 885 (IL 146)	F.A.P. RTE.	SECTION	COUNTY	TOTAL SHEETS	SHEET NO.	
PLOT SCALE : 100.0000' / in.	CHECKED -	REVISED -	REVISED -			D9 PAVT PRESERV 2014-1	JACKSON/POPE	23	22		
PLOT DATE : 12/4/2013	DATE -	REVISED -	REVISED -			ILLINOIS FED. AID PROJECT					
Default						SCALE:	SHEET	OF	SHEETS	STA.	TO

*FAP 42(IL 13/127) & FAP 885(IL 146)