



**NORTH LEVEE LOCATION**  
**STA. 1665+00 IL. 146**

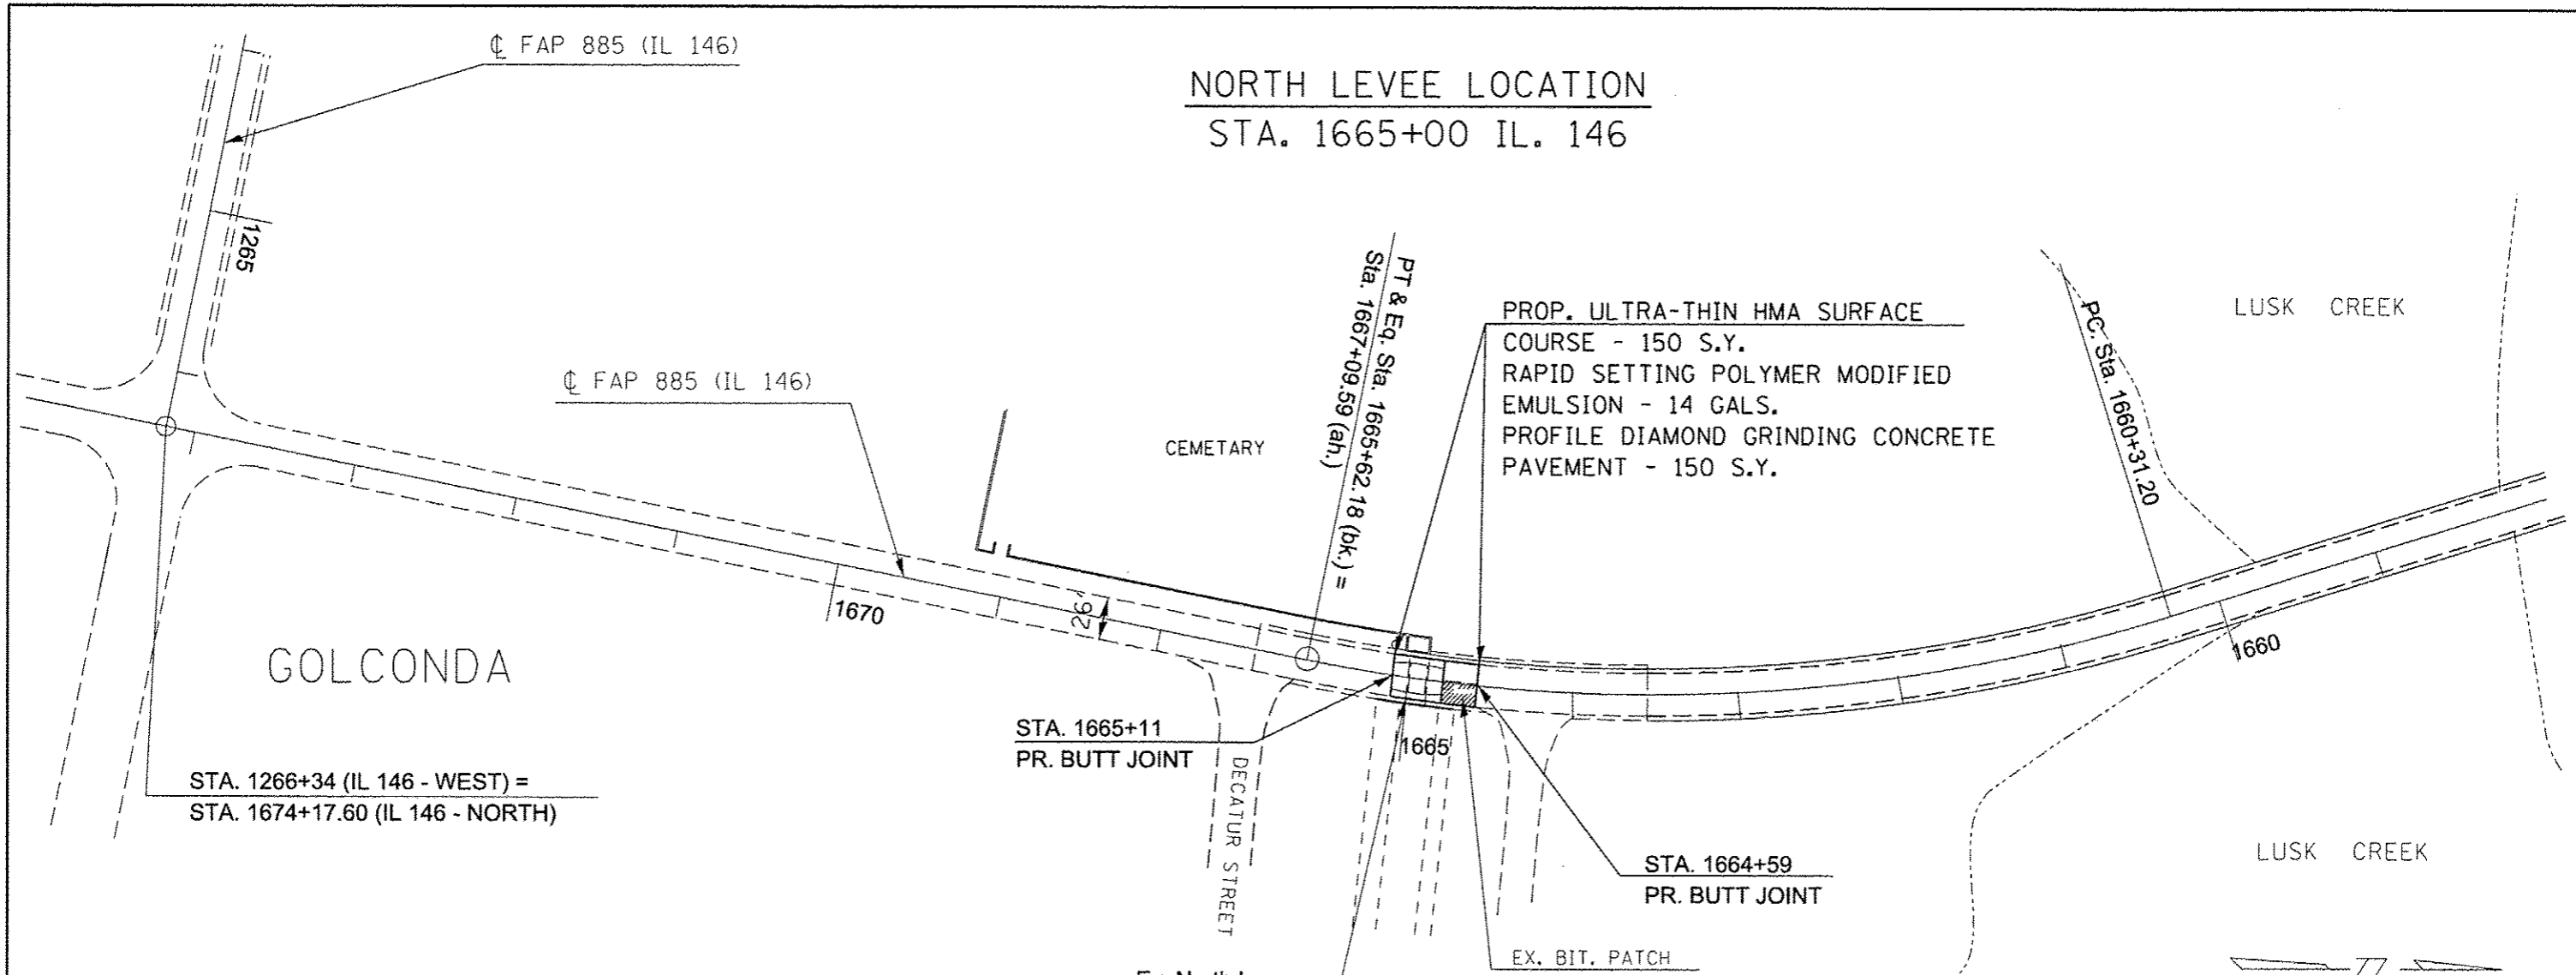

**NORTH LEVEE DETAIL**

PROPOSED ULTRA-THIN HMA SURFACE COURSE,  
 RAPID SETTING POLYMER MODIFIED EMULSION  
 AND PROFILE DIAMOND GRINDING CONC. PAV'T.

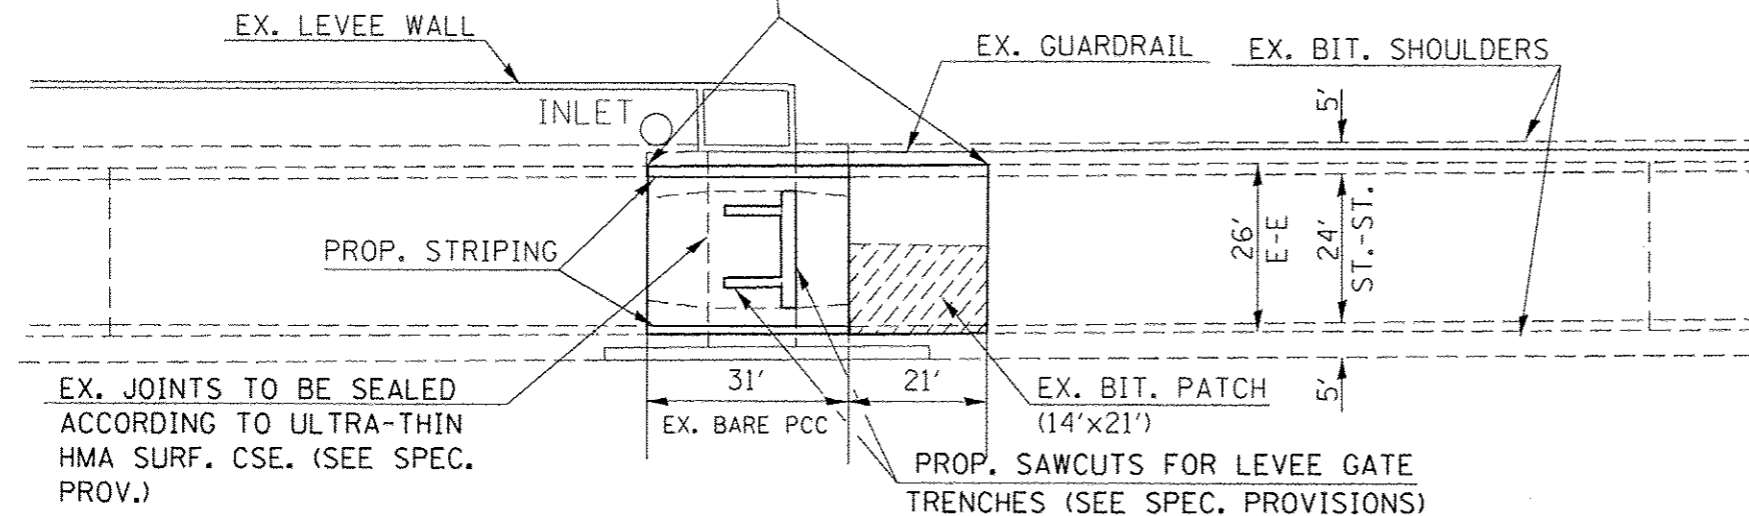

FILE NAME: z:\p\work\pav\mccardr\0342339\78366-shc-pln.dgn		DESIGNED -	REVISOR -	<b>STATE OF ILLINOIS</b> <b>DEPARTMENT OF TRANSPORTATION</b>	<b>NORTH LEVEE DETAILS</b> <b>ON FAP 885 (IL 146)</b>		F.A.P. RTE.		SECTION	COUNTY	TOTAL SHEETS	SHEET NO.
PLOT SCALE = 1/8" = 1' / in.		DRAWN -	REVISOR -				D9 PAVT PRESERV 2014-1		JACKSON/POPE	23	23	
PLOT DATE = 12/4/2013		CHECKED -	REVISOR -		SCALE:		SHEET OF SHEETS	STA. TO STA.	CONTRACT NO. 78366			
DATE -		DATE -	REVISOR -		ILLINOIS FED. AID PROJECT							