


# BUTT JOINT

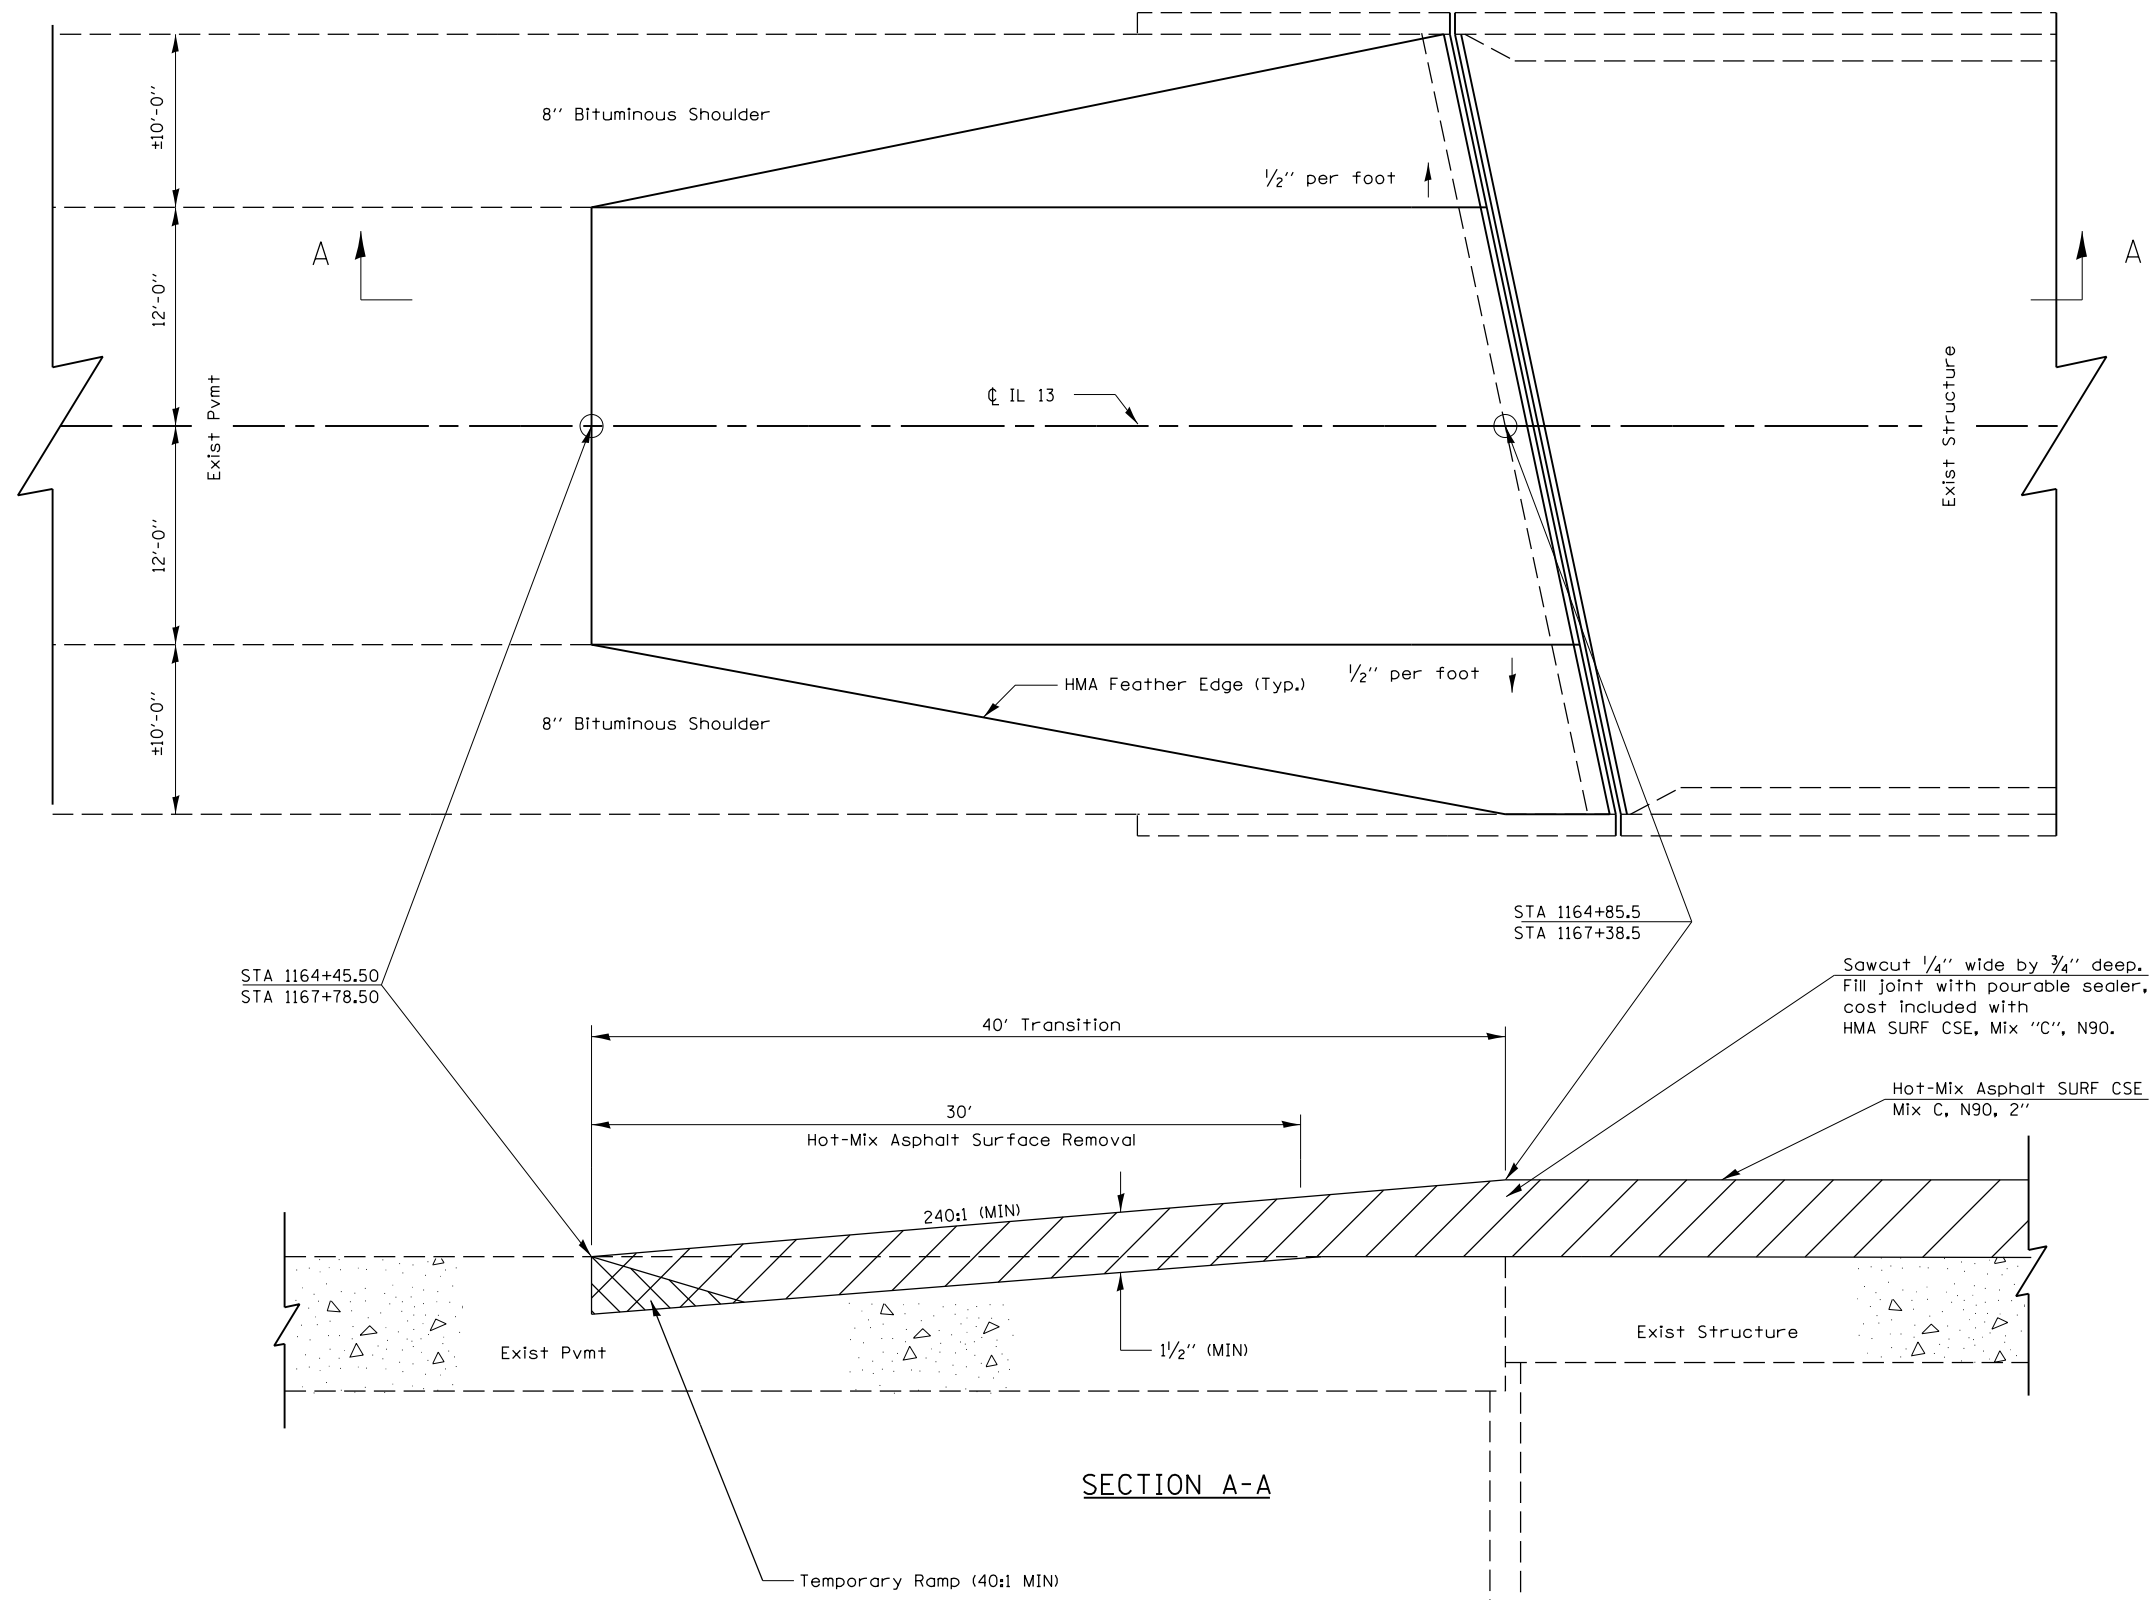

REVISIONS

DRAWN	10-17-90
REVISED	10-10-13
REVISED	3-25-08
REVISED	

STD. 9-86

•• D9 CM DECK PATCH & RES 2014-1

FILE NAME =	USER NAME = \$USER*	DESIGNED - RAW	REVISED -	<b>STATE OF ILLINOIS DEPARTMENT OF TRANSPORTATION</b>	<b>BUTT JOINT DETAILS SN 083-0045</b>			F.A.P. RTE.	SECTION	COUNTY	TOTAL SHEETS	SHEET NO.
ct:\pw\work\p\dot\adamsm\d0358434\78384-design.dgn		DRAWN - RAW	REVISED -		331	••	SALINE	8	8			
\$MODELNAME*	PLOT SCALE = 50.0000' / in.	CHECKED - TWH	REVISED -		CONTRACT NO. 78384							
	PLOT DATE = 1/31/2014	DATE -	REVISED -		SCALE:	SHEET	OF	SHEETS	STA.	TO	STA.	ILLINOIS FED. AID PROJECT