


ENTRANCE AND SIDE ROAD DETAILS

CONCRETE OR HMA ENTRANCES & SIDE ROADS

AGGREGATE ENTRANCES & SIDEROADS

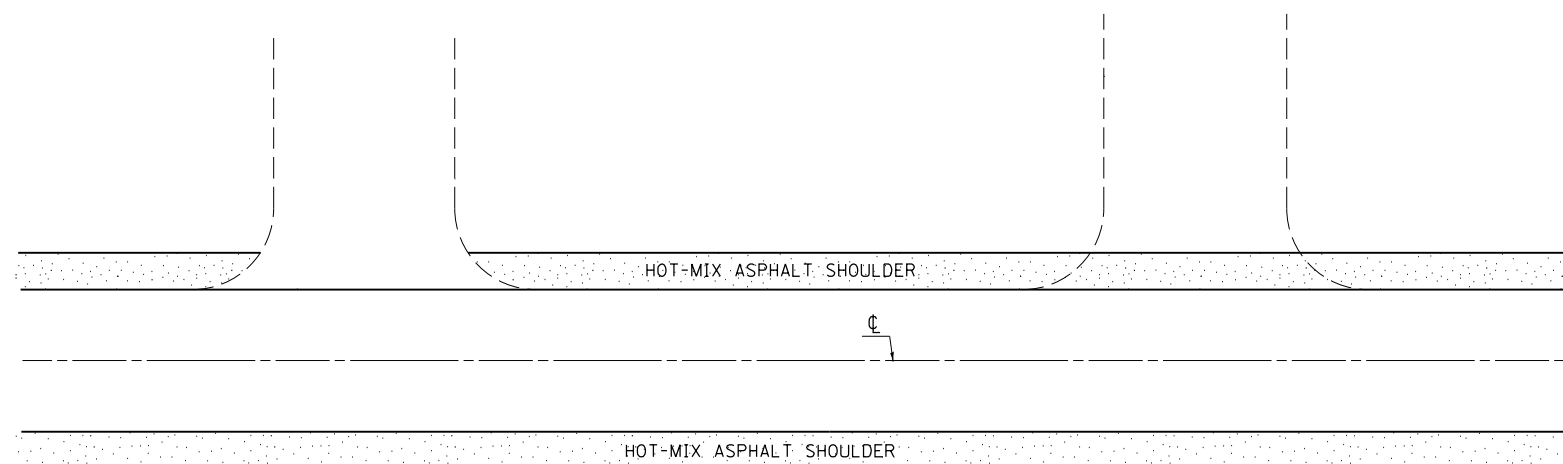

GENERAL NOTES

CONSTRUCT HOT-MIX ASPHALT SHOULDER THROUGH AGGREGATE ENTRANCE OR SIDE ROADS.
IF THE ENTRANCE OR SIDE ROAD IS CONCRETE OR HMA THEN PLACE SHOULDER UP TO EDGE
OF THE ENTRANCE OR SIDE ROAD PAVEMENT.

THE MATERIAL THAT IS REMOVED TO PLACE THE SHOULDER SHALL BE WASTED ON THE FORESLOPE AND
GRADED BACK TO THE EDGE OF THE PROPOSED SHOULDER. DO NOT PLACE WASTE MATERIAL ONTO EXISTING
ENTRANCES, SIDE ROADS, OR ON MAINTAINED LAWNS.

FILE NAME =	USER NAME = kranzjc	DESIGNED -	REVISED -	STATE OF ILLINOIS DEPARTMENT OF TRANSPORTATION	DETAIL - ENTRANCE AND SIDE ROAD	F.A.P. RTE.	SECTION	COUNTY	TOTAL SHEETS	SHEET NO.	
ci:\pw_work\pwidot\kranzjc\10368340\78395	5-sh1-pln.dgn	DRAWN -	REVISED -			778	D9 SAFETY 2014-1	VARIOUS	11	11	
Default	PLOT SCALE = 94.4444' / 1" =	CHECKED -	REVISED -			SCALE: SHEET OF SHEETS STA. TO STA.		ILLINOIS FED. AID PROJECT			
	PLOT DATE = 1/28/2014	DATE -	REVISED -								