


PAVEMENT MARKING DETAIL (TYPICAL)

105 E & HAL

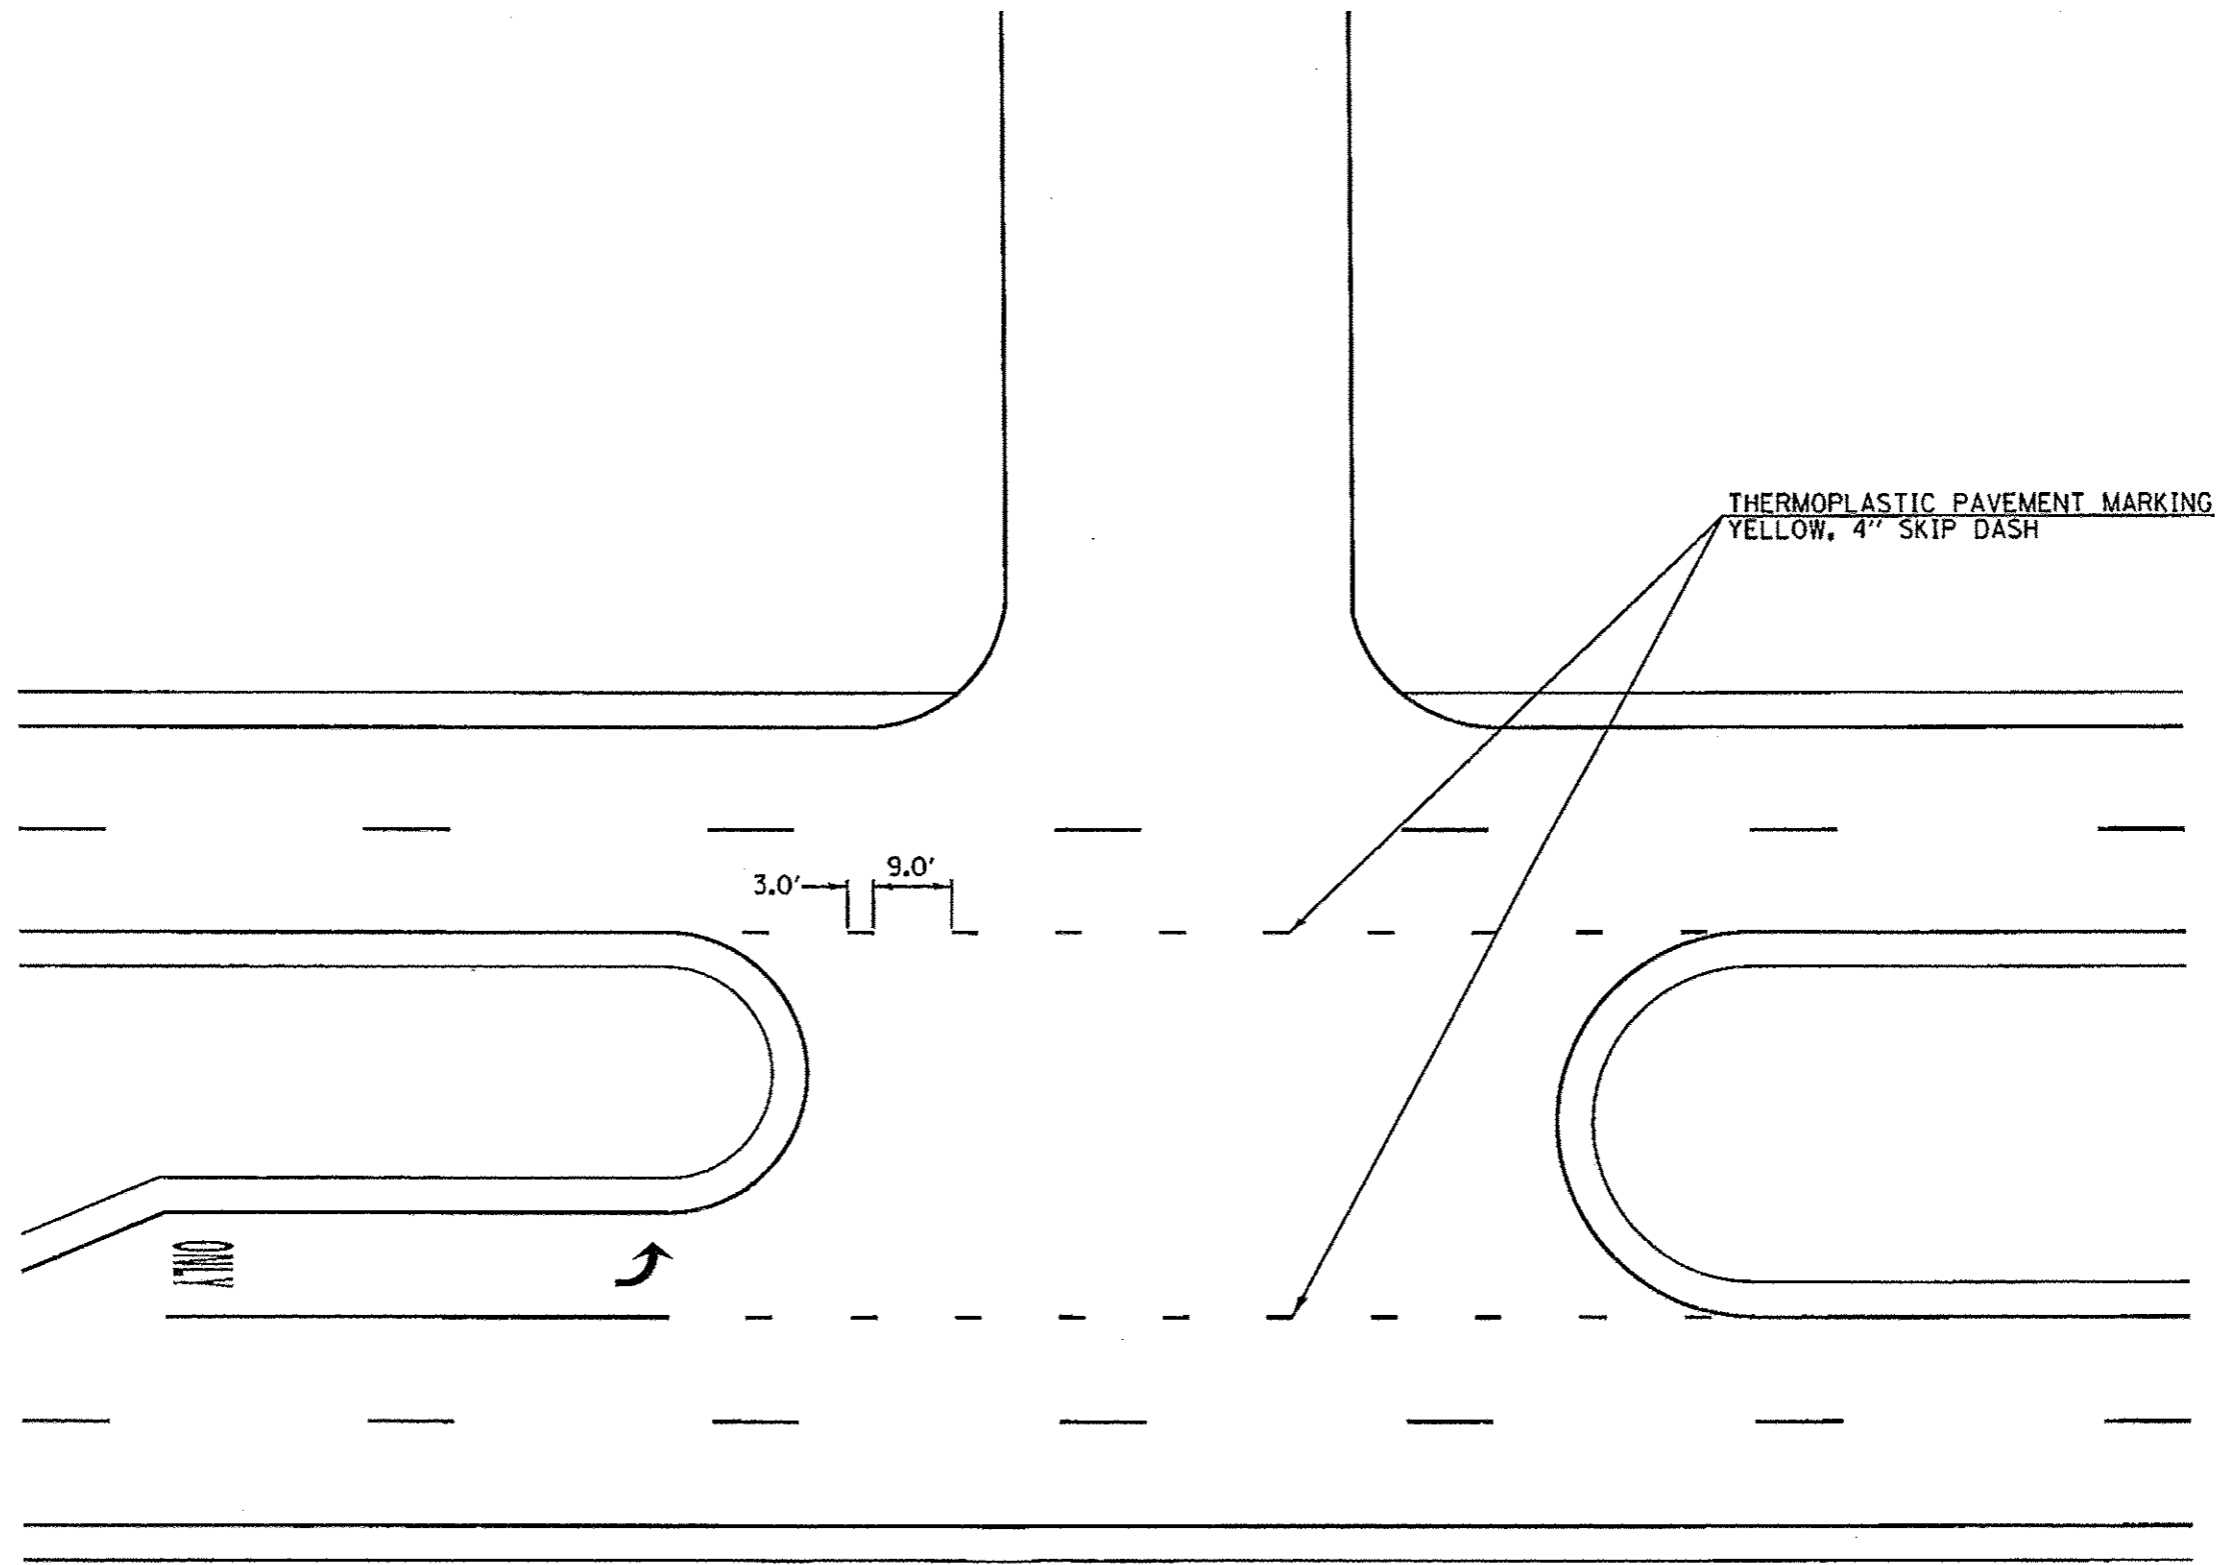

FILE NAME =	USER NAME = #USER#	DESIGNED -	REVISED -	STATE OF ILLINOIS DEPARTMENT OF TRANSPORTATION	PAVEMENT MARKING DETAIL			P.A.P. RTE.	SECTION	COUNTY	TOTAL SHEETS	SHEET NO.
#FILE#		DRAWN -	REVISED -					331	D9 PAV'T MARKING 2014-1	VARIOUS	4	4
	PLOT SCALE = #SCALE#	CHECKED -	REVISED -		SCALE: SHEET OF SHEETS STA. TO STA.			CONTRACT NO. 78407				
#MODELNAME#	PLOT DATE = #DATE#	DATE -	REVISED -		(ILLINOIS) FED. AID PROJECT							