


COMPANY NAME: Kevin M. Jett
 PROJECT CONTACT: City of Rockford
 CLIENT: 2/18/2014 12:10:04 PM
 DATE PLOTTED: 8/13/2014 10:00:00 AM
 FILE NAME: 86130054-8660.dgn
 PLOT: 087-1117.dwg
 PLOT TABLES: Struct.tbl

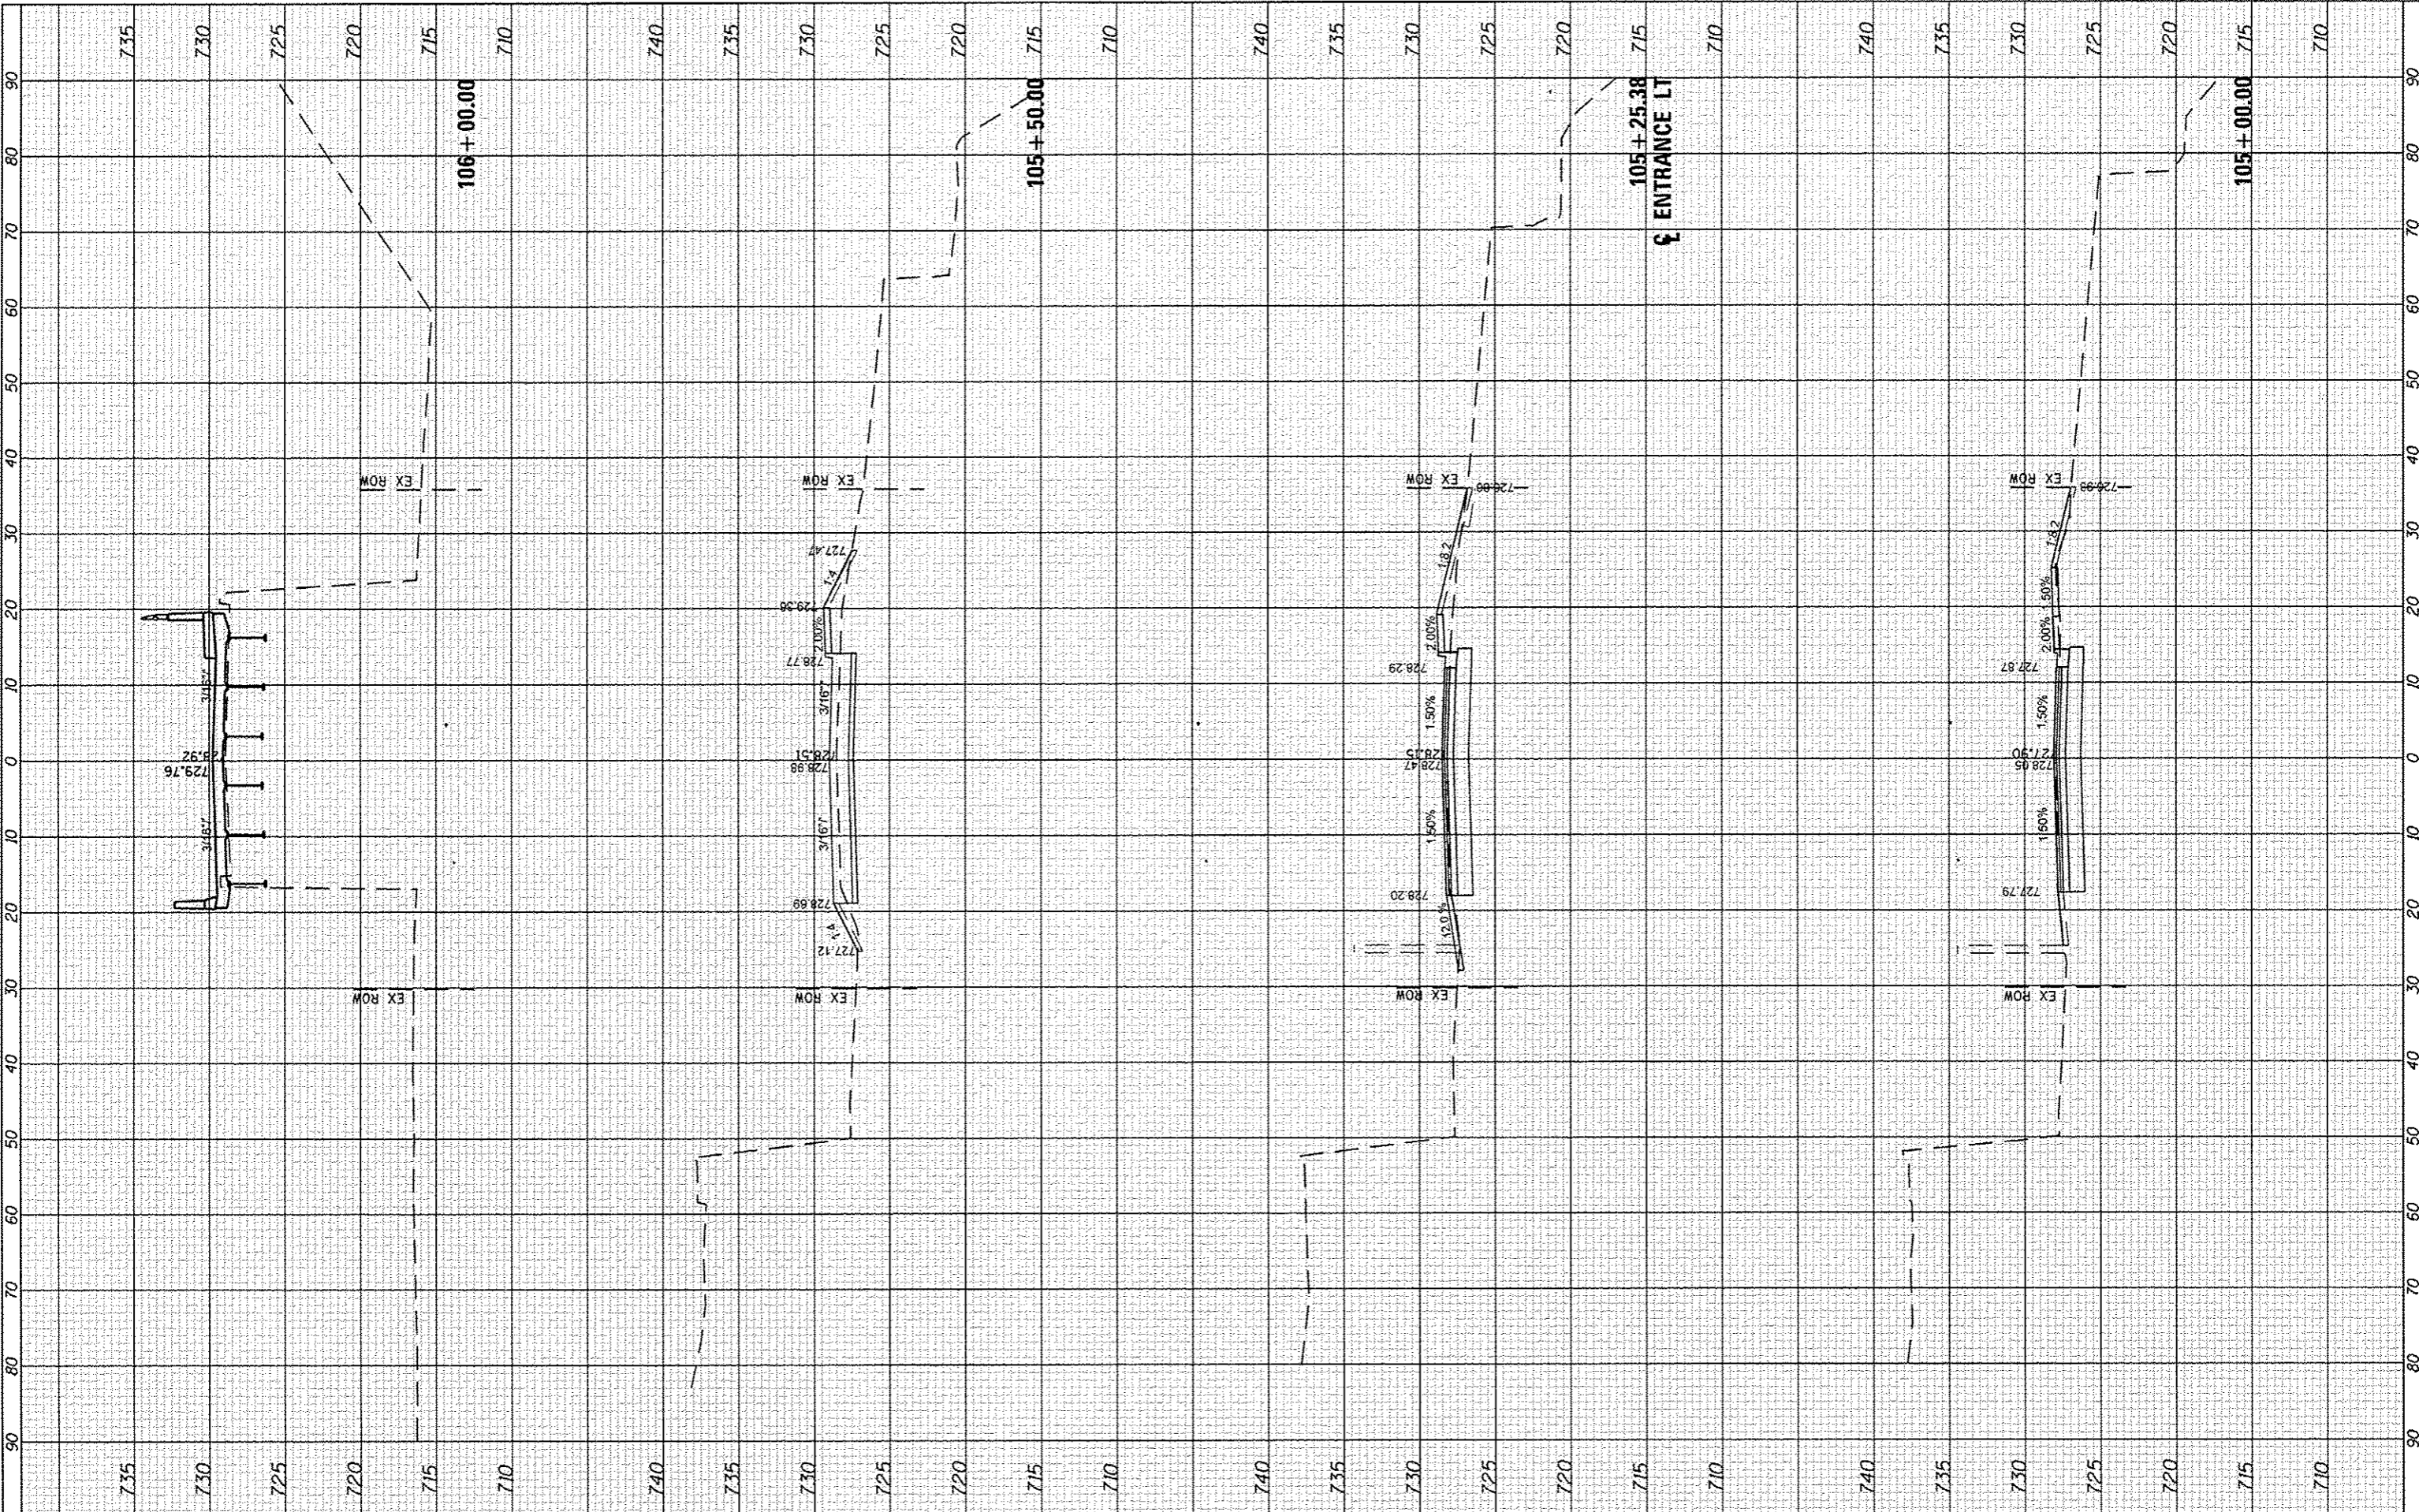

HRGreen
 HRGreen.com
 Illinois Professional Design Firm
 # 194-001322

USER NAME = whood	DESIGNED - KMA	REVISED -
FILE NAME 86130054-Xsso.dgn	DRAWN - WJH	REVISED -
PLOT SCALE = 1/8"=1'	CHECKED - RGD	REVISED -
PLOT DATE = 2/18/14	DATE - 2/18/14	REVISED -

CITY OF ROCKFORD

RAILROAD AVENUE OVER KEITH CREEK
CROSS SECTIONS

SCALE: 1/8"=1' SHEET NO. OF SHEETS STA. 105+00.00 TO STA. 106+00.00

M.S.	SECTION	COUNTY	TOTAL SHEETS	SHEET NO.
3634	11-00590-00-BR	WINNEBAGO	32	31
FED. ROAD DIST. NO. 2 ILLINOIS FED. AID PROJECT			CONTRACT NO. 85607	