


COMPANY NAME: Kevin M. Artt  
 PROJECT CONTACT: City of Rockford  
 CLIENT: 2/18/2014 12:10:5 PM  
 DATE PLOTTED: 8/15/2014 12:10:5 PM  
 FILE NAME: 85130894-Xsec.dgn  
 PLOT NUMBER: 3634  
 PLOT DATE: 2/18/2014

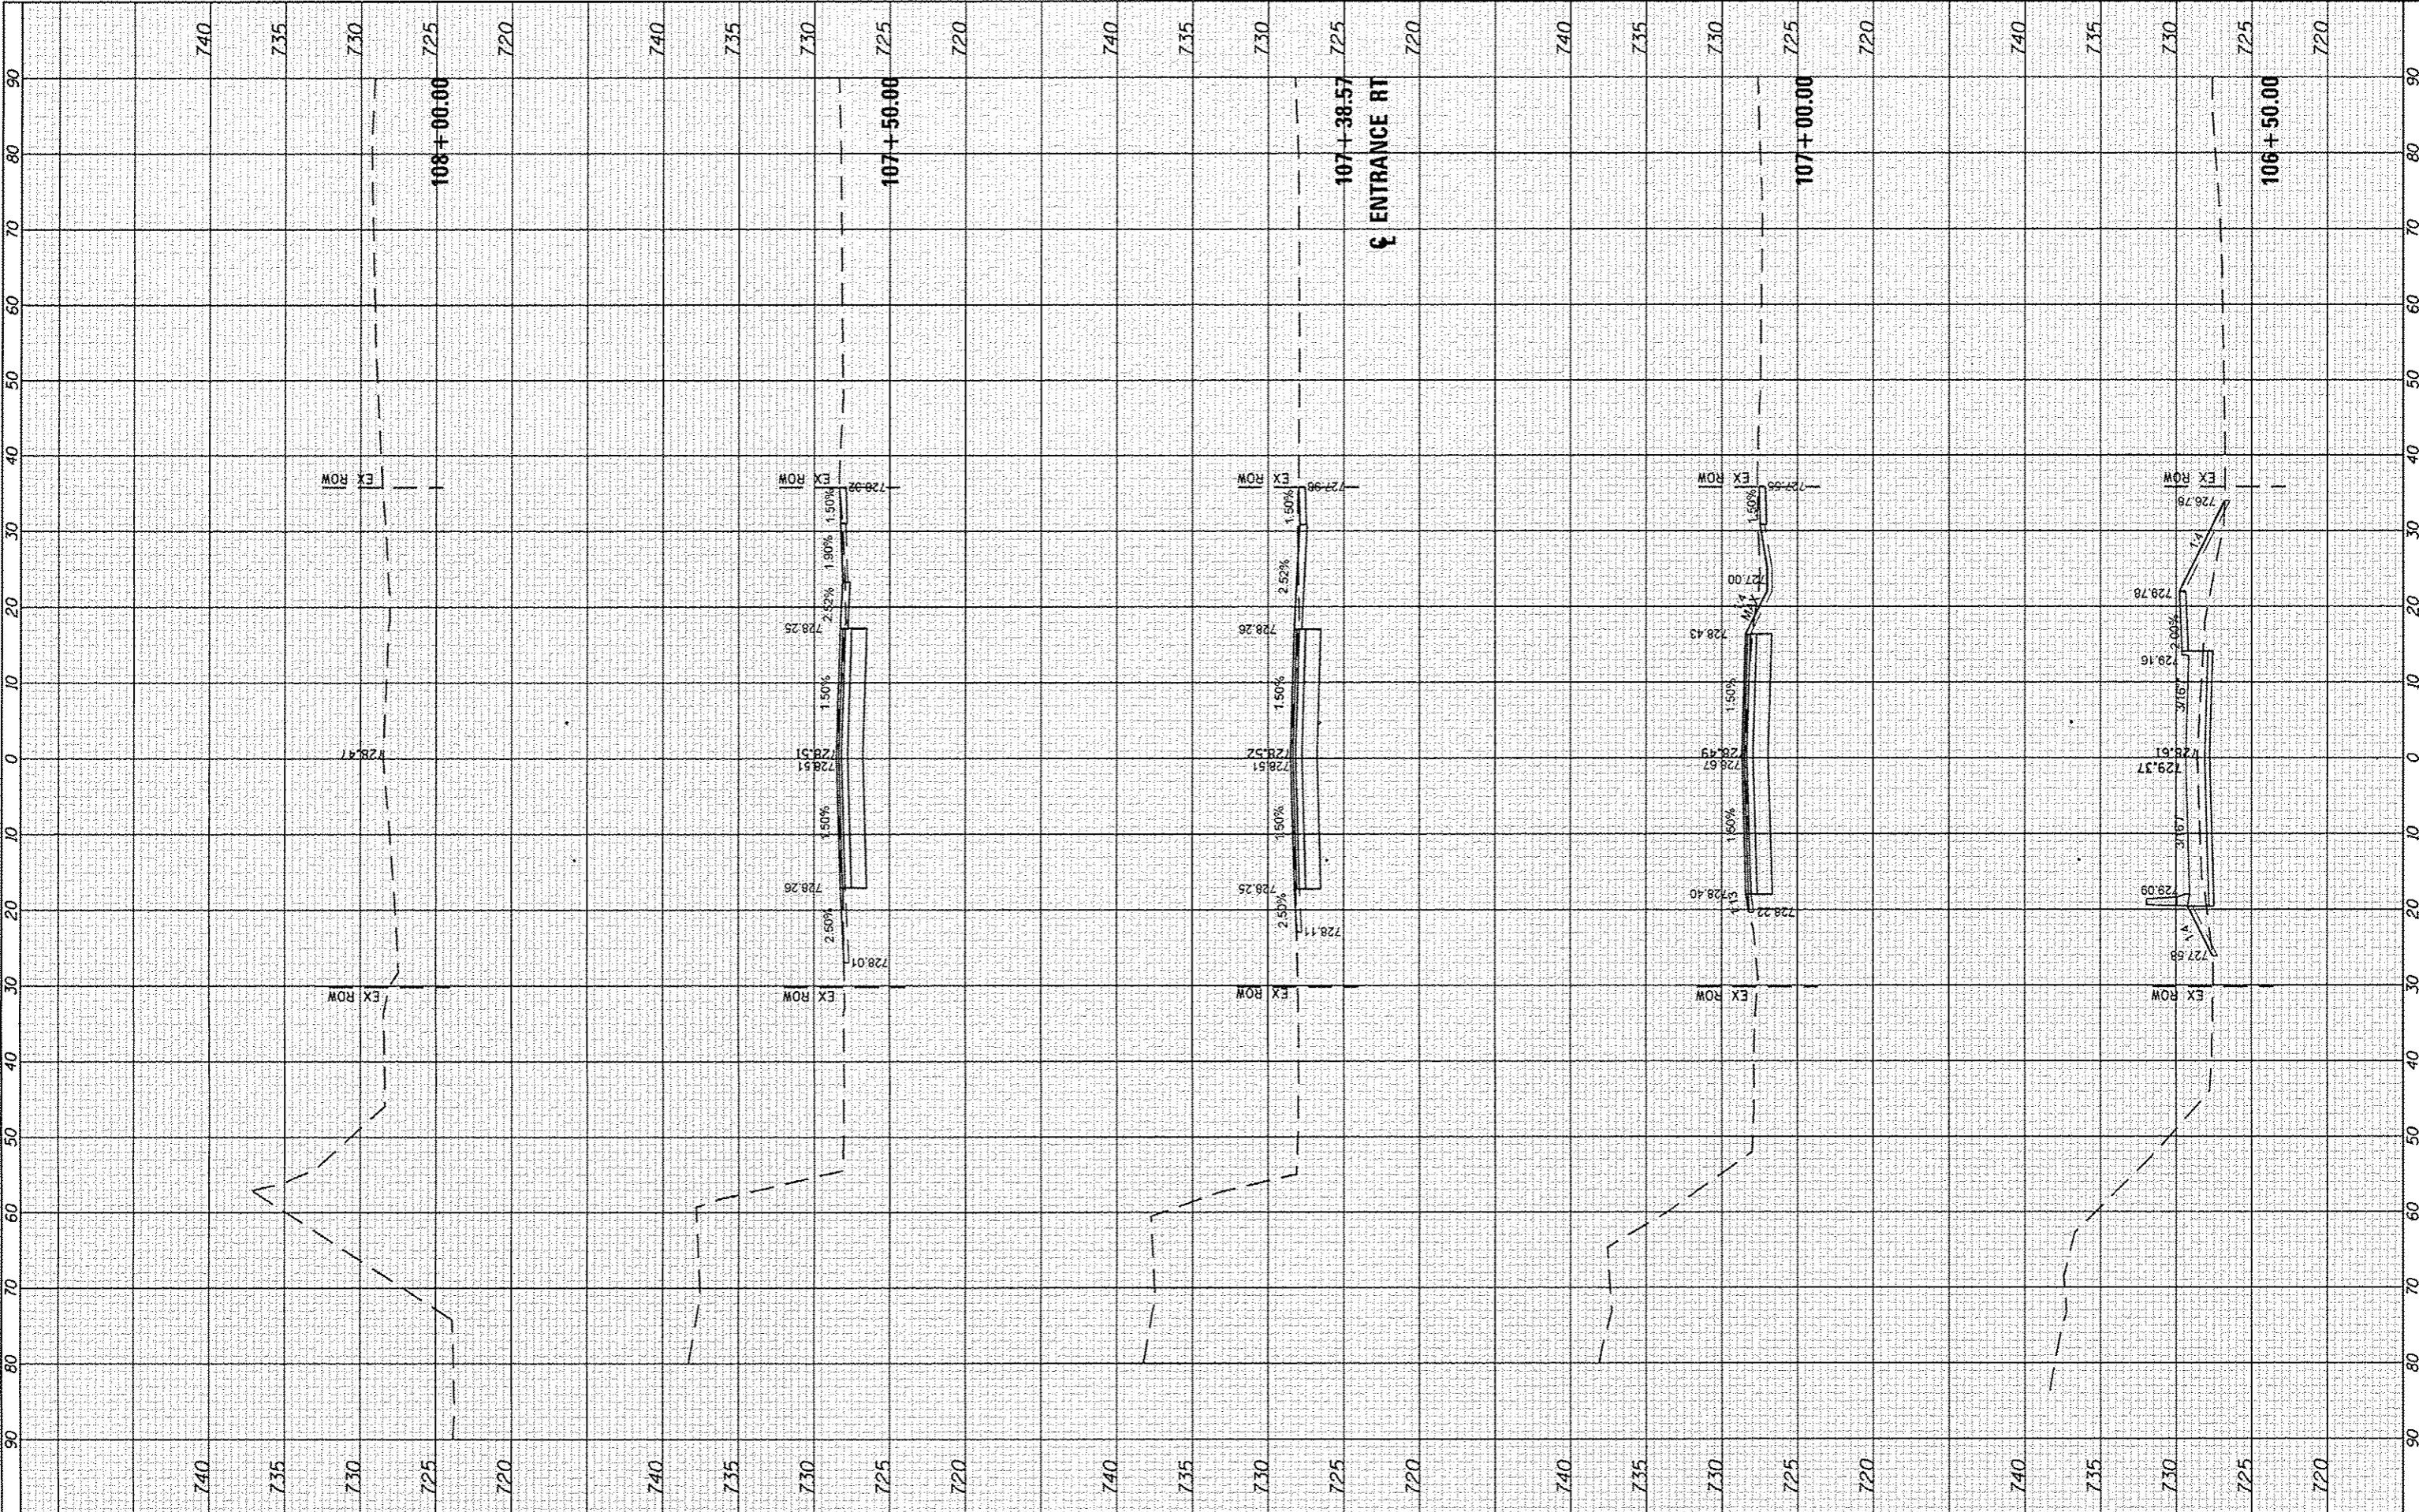


 HRGreen.com  
 Wins Professional Design Firm  
 194-001322

USER NAME = whood	DESIGNED - KMA	REVISED -
FILE NAME 85130894-Xsec.dgn	DRAWN - WJH	REVISED -
PLOT SCALE = 10H:5V	CHECKED - RGD	REVISED -
PLOT DATE = 2/18/2014	DATE - 2/18/14	REVISED -

REVISED -
REVISED -
REVISED -
REVISED -

**CITY OF ROCKFORD**

**RAILROAD AVENUE OVER KEITH CREEK**  
**CROSS SECTIONS**

SCALE: 10H:5V    SHEET NO. OF SHEETS    STA. 106+50.00 TO STA. 108+00.00

M.S.	SECTION	COUNTY	TOTAL SHEETS	SHEET NO.
3634	11-00590-00-BR	WINNEBAGO	32	32
FED. ROAD DIST. NO. 2 ILLINOIS FED. AID PROJECT			CONTRACT NO. 85607	