


COUNTY	SECTION	HWY.NO.	SHEET NO.
LASALLE	15-00326-00-WR	29	8 of 16


Contract # 87566

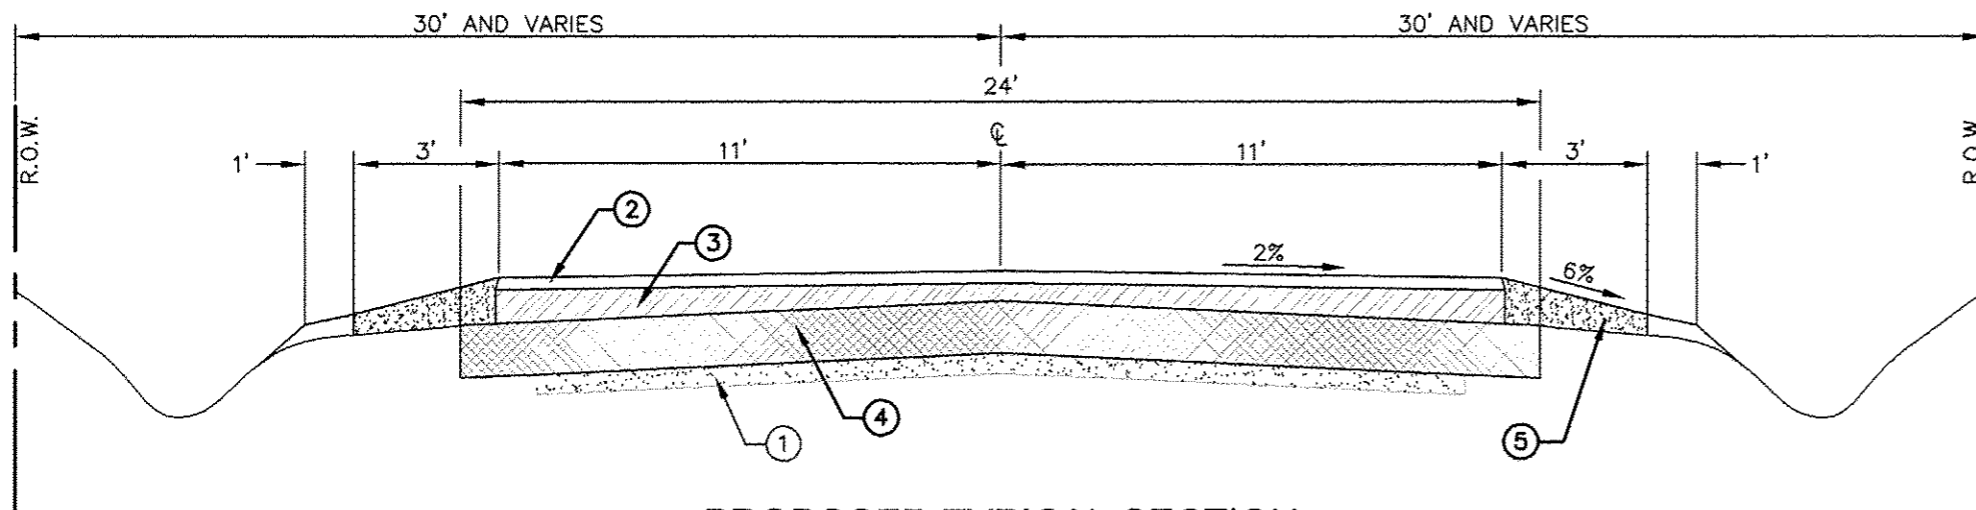

**PROPOSED TYPICAL SECTION**


STA. 9+00.00 TO STA. 45+07.60  
 STA. 68+02.47 TO STA. 74+60.60  
 STA. 92+05.37 TO STA. 93+69.83  
 STA. 100+37.88 TO STA. 103+40.21  
 STA. 110+45.19 TO STA. 168+82.00

- EXISTING**
- ① EXISTING 4"-8" x 20' AGGREGATE BASE COURSE, TY-B
- PROPOSED**
- ② HOT MIX ASPHALT SURFACE COURSE, 1 1/4"
  - ③ HOT MIX ASPHALT BINDER COURSE, 3 1/2"
  - ④ 6"x20' RECYCLED EXISTING MATERIAL, 6"x2' ON EACH SIDE FOR WIDENING (6"x4')
  - ⑤ 4 3/4" x 3' AGGREGATE SHOULDERS, TY. B
  - ⑥ AGGREGATE BASE COURSE, TYPE B, 8"

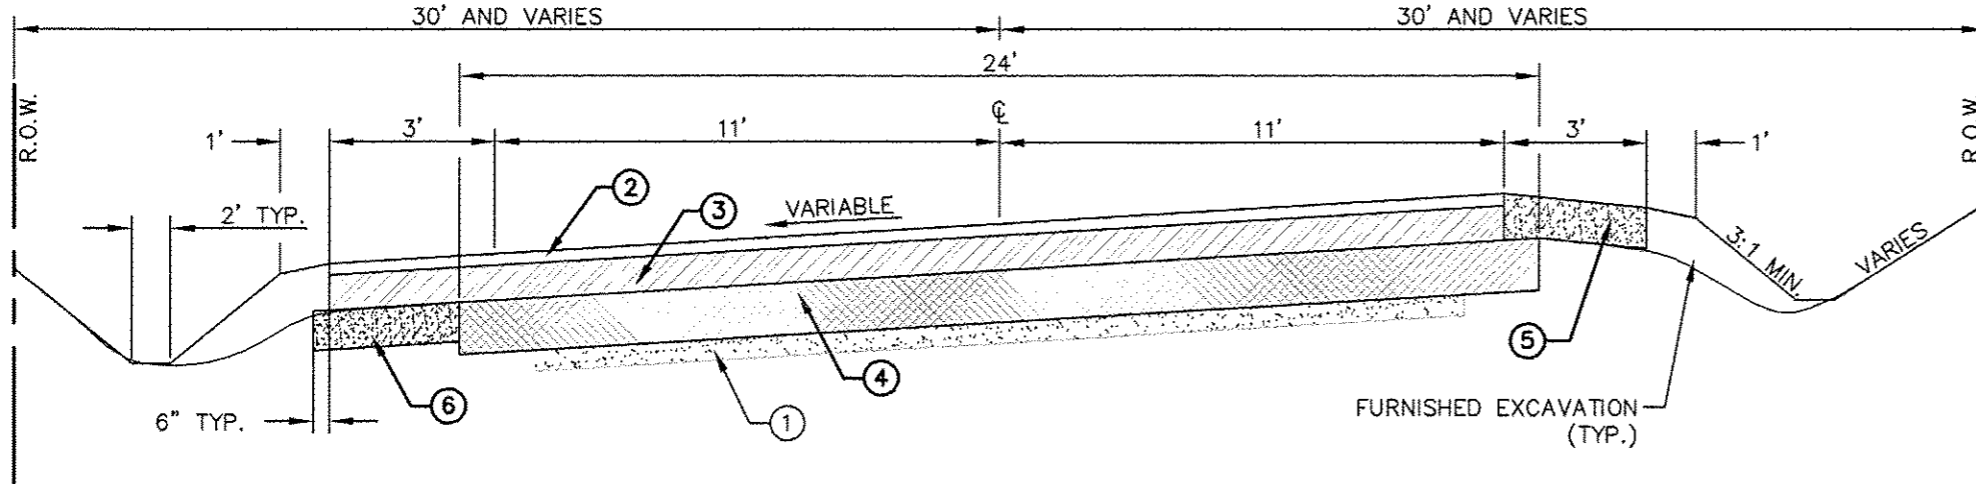

**PROPOSED TYPICAL SECTION**

STA. 45+07.06 TO STA. 57+00.00  
 STA. 86+52.57 TO STA. 92+05.37  
 STA. 103+40.21 TO STA. 110+45.19

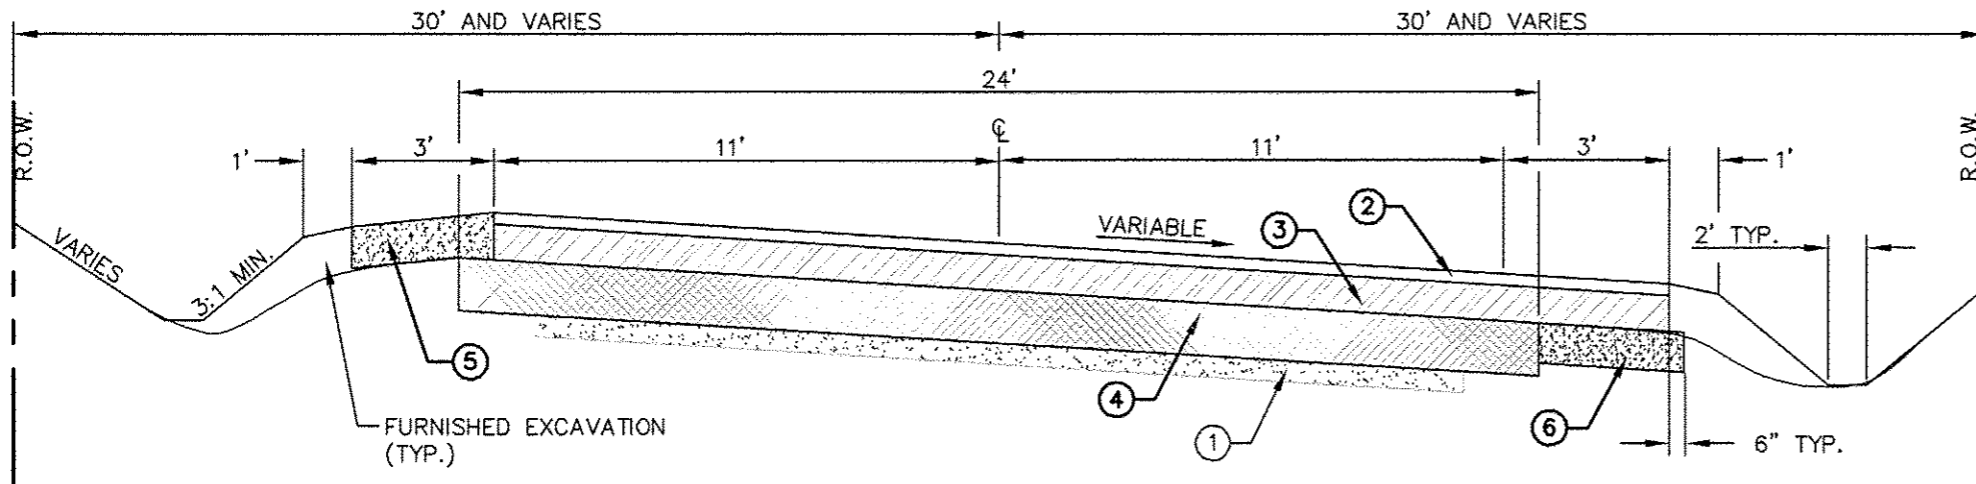

**PROPOSED TYPICAL SECTION**

STA. 57+00.00 TO STA. 68+02.47  
 STA. 74+60.60 TO STA. 86+52.54  
 STA. 93+69.83 TO STA. 100+37.88

**TYPICAL SECTIONS**