


PROPOSED TYPICAL SECTION
STA. 31+26.38 TO STA. 39+93.46

PROPOSED LEGEND

- ① PROP. JOINTED PCC PAVEMENT, 10"
- ② PROP. SUBBASE GRANULAR MATERIAL, TYPE A - 4"
- ③ PROP. COMBINATION CONCRETE CURB & GUTTER, TYPE B-6.12
- ④ PROP. COMBINATION CONCRETE CURB & GUTTER, TYPE B-6.24
- ⑤ PROP. PCC SIDEWALK, 4"
- ⑥ PROP. TOPSOIL, 4"
- ⑦ PROP. SEEDING WITH FERTILIZER
- ⑧ PROP. CONCRETE MEDIAN SURFACE, 4"
- ⑨ PROP. PIPE UNDERDRAIN 6" - (SEE DETAIL SHEET)
- ⑩ PROP. SUBBASE GRANULAR MATERIAL, TYPE B - 4"
- ⑪ PROP. CONTROLLED LOW STRENGTH MATERIAL (SEE DETAIL SHEET 3)

REMOVAL LEGEND

- ⑫ EXISTING PCC PAVEMENT, 10" TO BE REMOVED
- ⑬ EXISTING COMB. CURB & GUTTER TO BE REMOVED
- ⑭ EXISTING PCC SIDEWALK, 4" TO BE REMOVED
- ⑮ EXISTING H.M.A. PAVED SHOULDER TO BE REMOVED
- ⑯ PROPOSED STEEL PLATE BEAM GUARDRAIL - SEE PLAN FOR STATIONING

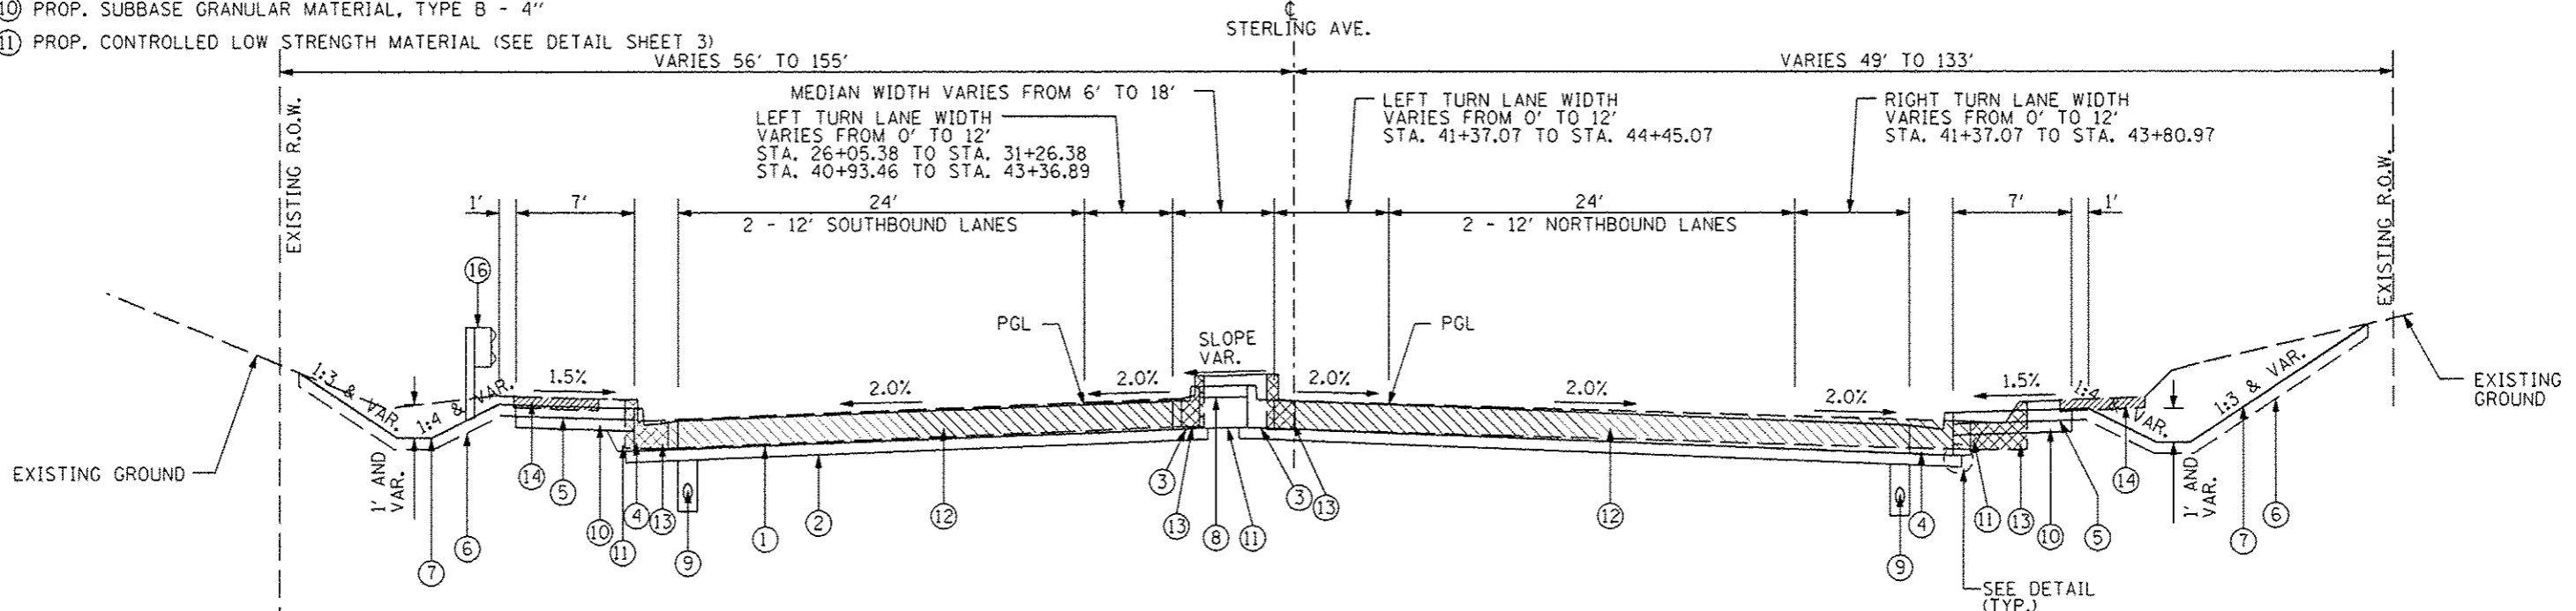

PROPOSED TYPICAL SECTION
STA. 26+05.38 TO STA. 31+26.38
STA. 39+93.46 TO STA. 40+26.10
STA. 40+77.75 TO STA. 44+67.21

FILE NAME	USER NAME	DESIGNED - JLH	REVISED -	STATE OF ILLINOIS DEPARTMENT OF TRANSPORTATION	STERLING AVENUE TYPICAL SECTIONS		F.A.U. RTE. 6586	SECTION 05-00010-00-PV	COUNTY PEORIA	TOTAL SHEETS 86	SHEET NO. 4	
#FILEL#		DRAWN - JAL	REVISED -		SCALE:	SHEET	OF	SHEETS	STA.	TO	STA.	FED ROAD DIST NO. 4 ILLINOIS FED. AID PROJECT M-5314 (001)
PLOT SCALE		CHECKED - JLH	REVISED -									
SHT. PLAN		DATE - JAN 2014	REVISED -									