



REMOVAL LEGEND	
DRIVEWAY PAVEMENT REMOVAL	
SIDEWALK REMOVAL	
PAVEMENT REMOVAL	
MEDIAN REMOVAL	
HMA PAVED SHOULDER REMOVAL	
CURB OR COMB. C & G REMOVAL	

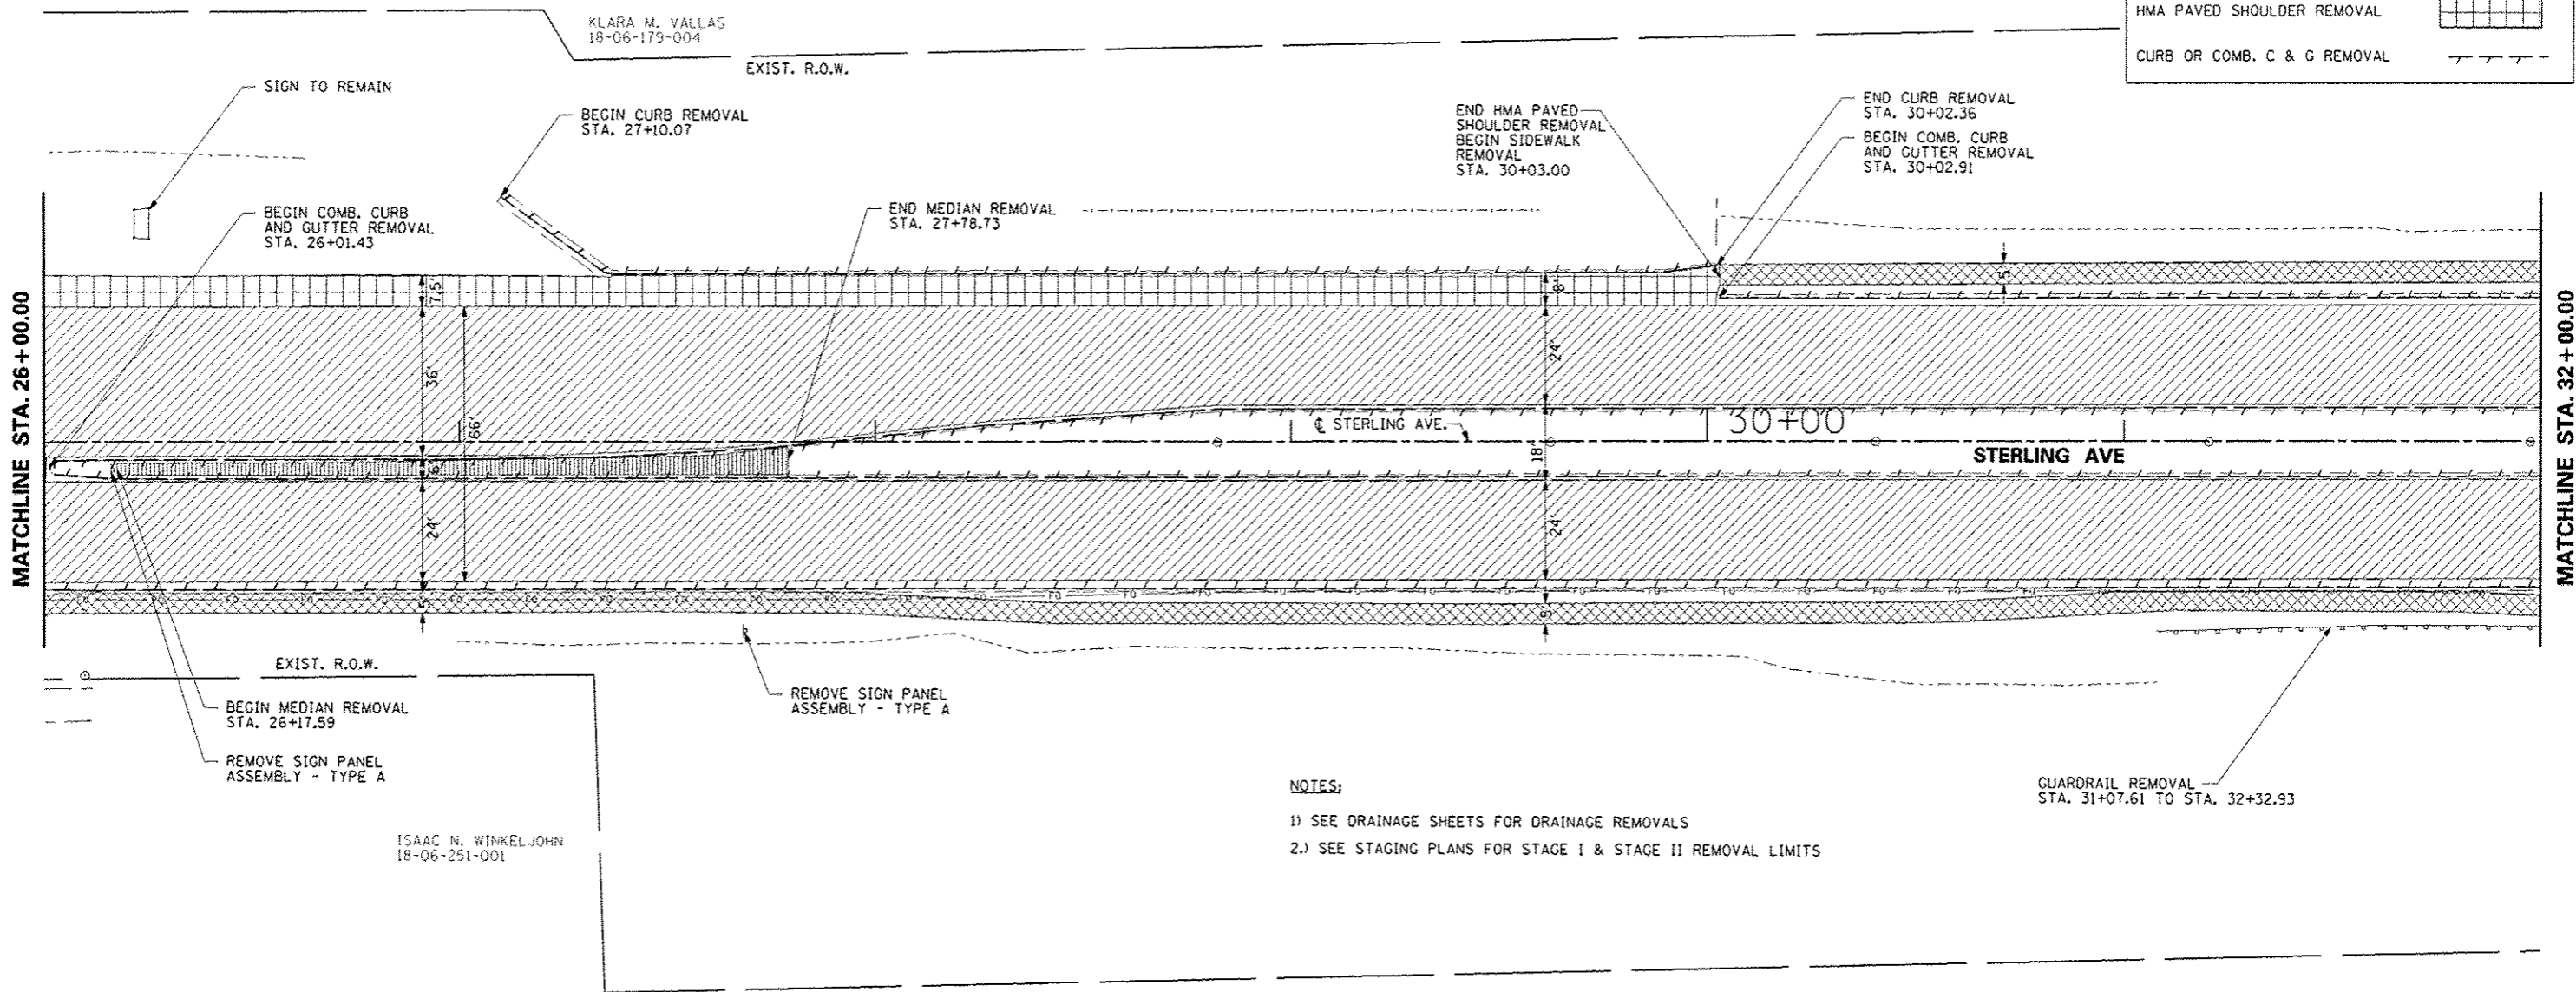

NOTES:  
 1) SEE DRAINAGE SHEETS FOR DRAINAGE REMOVALS  
 2.) SEE STAGING PLANS FOR STAGE I & STAGE II REMOVAL LIMITS

ISAAC N. WINKEL JOHN  
 18-06-251-001

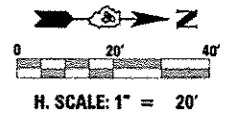

FILE NAME =	USER NAME = #USER#	DESIGNED - JLH	REVISED -	<b>STATE OF ILLINOIS DEPARTMENT OF TRANSPORTATION</b>	<b>STERLING AVENUE REMOVAL PLAN</b>	F.A.U. RTE. 6586	SECTION 05-00010-00-PV	COUNTY PEORIA	TOTAL SHEETS 86	SHEET NO. 15	
#FILEL#	PLOT SCALE = #SCALE#	DRAWN - JAL	REVISED -			STERLING AVENUE		CONTRACT NO. 89385			
SHT. PLAN	PLOT DATE = #DATE#	CHECKED - JLH	REVISED -			SCALE: 1" = 20'		SHEET OF SHEETS		STA. 26+00.00 TO STA. 32+00.00	
		DATE - JAN 2014	REVISED -			FED ROAD DIST NO. 4 ILLINOIS FED. AID PROJECT M-5314 1001					