



REMOVAL LEGEND	
DRIVEWAY PAVEMENT REMOVAL	
SIDEWALK REMOVAL	
PAVEMENT REMOVAL	
MEDIAN REMOVAL	
HMA PAVED SHOULDER REMOVAL	
CURB OR COMB. C & G REMOVAL	

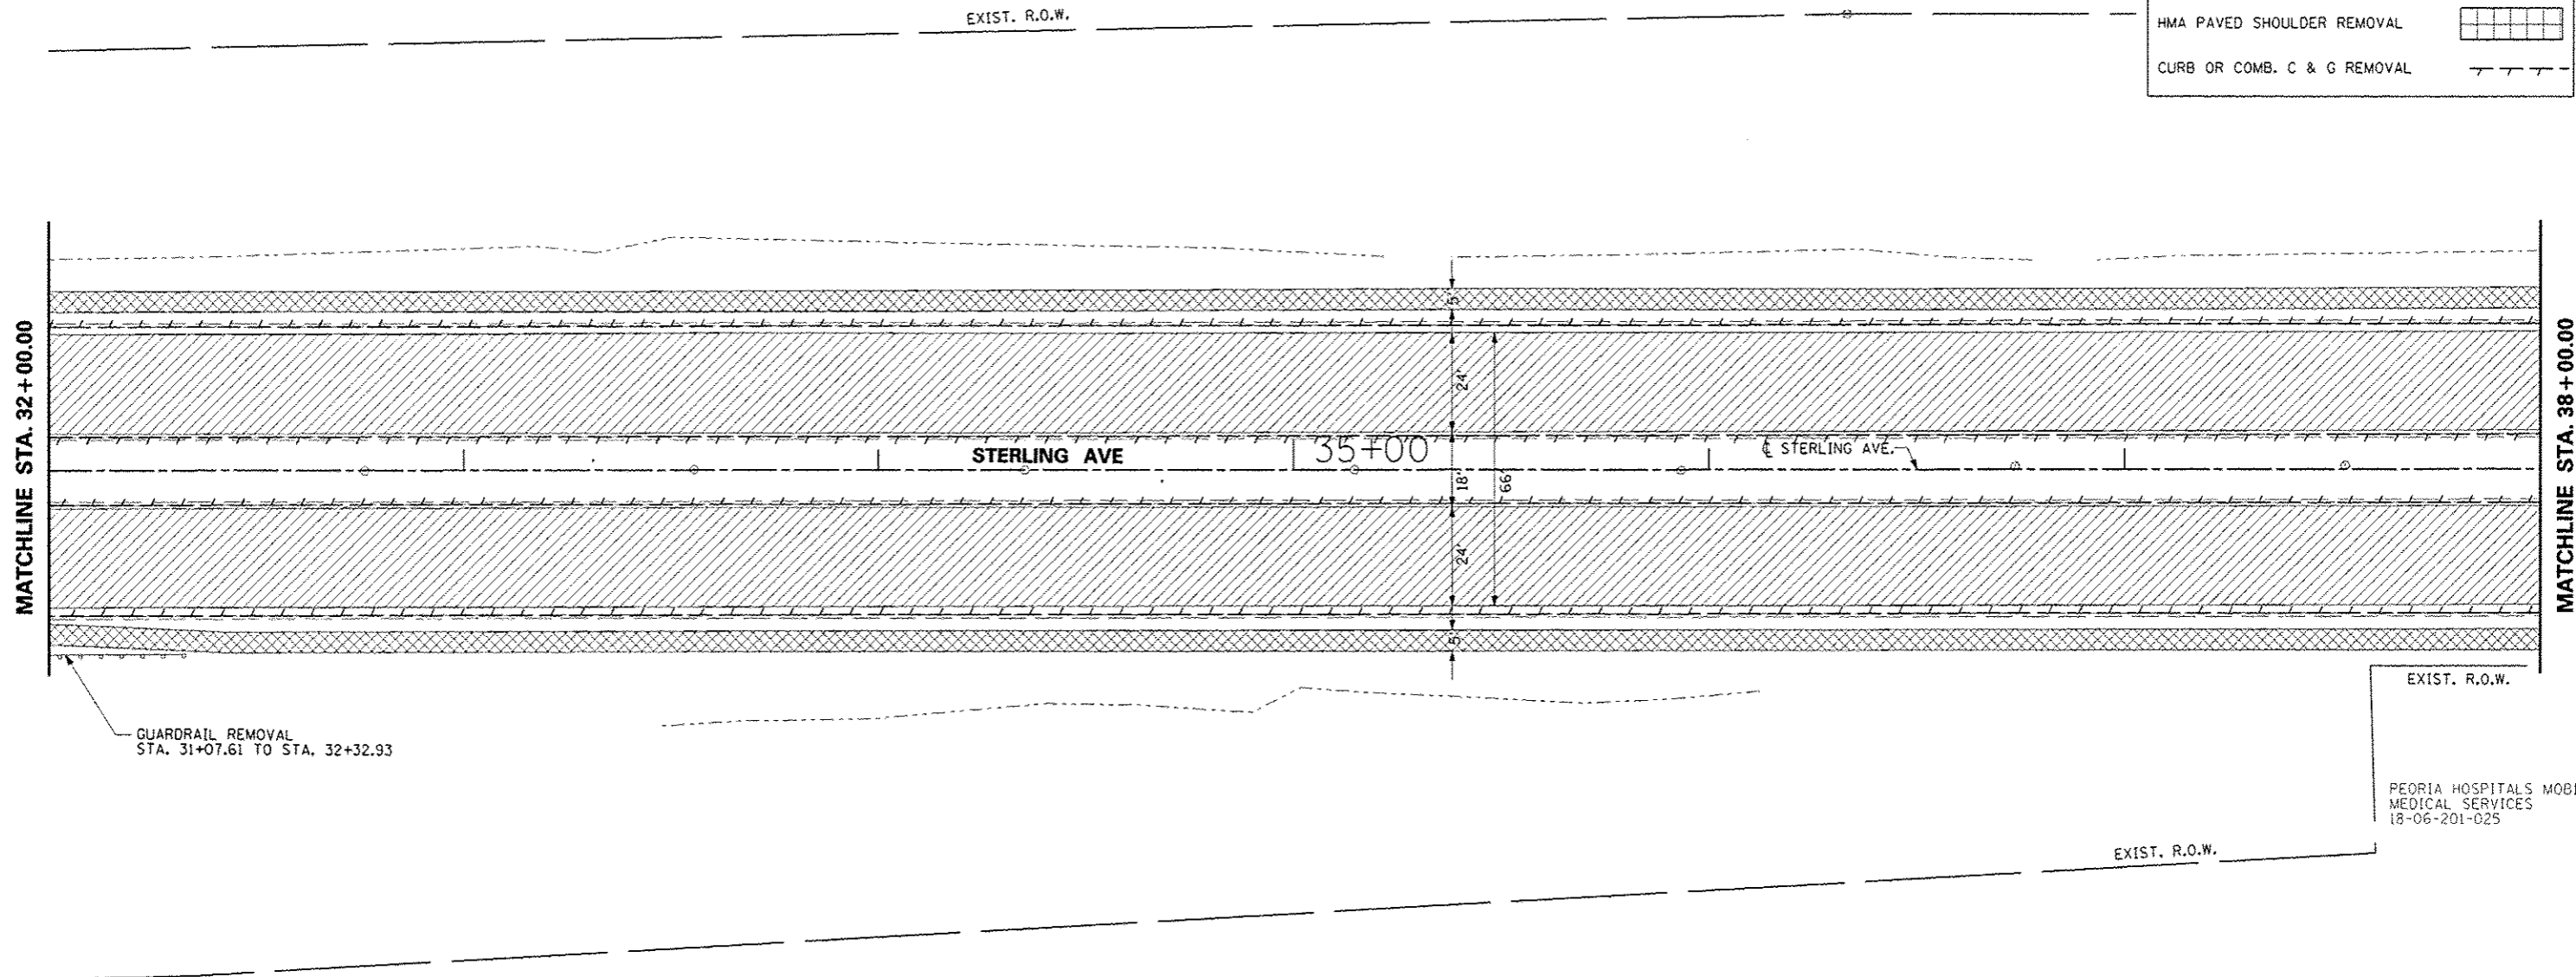

NOTES:  
 1) SEE DRAINAGE SHEETS FOR DRAINAGE REMOVALS  
 2.) SEE STAGING PLANS FOR STAGE I & STAGE II REMOVAL LIMITS

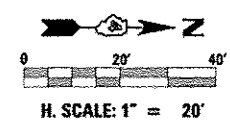

FILE NAME *	USER NAME * #USER*	DESIGNED - JLH	REVISED -	<b>STATE OF ILLINOIS DEPARTMENT OF TRANSPORTATION</b>	<b>STERLING AVENUE REMOVAL PLAN</b>	F.A.U. RTE.	SECTION	COUNTY	TOTAL SHEETS	SHEET NO.	
FILE#*	PLOT SCALE * #SCALE*	DRAWN - JAL	REVISED -			6586	05-00010-00-PV	PEORIA	86	16	
DWT_PLAN*	PLOT DATE * #DATE*	CHECKED - JLH	REVISED -			STERLING AVENUE		CONTRACT NO. 89385			
		DATE - JAN 2014	REVISED -			SCALE: 1" = 20'		SHEET OF SHEETS		STA. 32+00.00 TO STA. 38+00.00	
FED ROAD DIST NO. 4 ILLINOIS FED. AID PROJECT M-5314 (001)											