



REMOVAL LEGEND	
DRIVEWAY PAVEMENT REMOVAL	
SIDEWALK REMOVAL	
PAVEMENT REMOVAL	
MEDIAN REMOVAL	
HMA PAVED SHOULDER REMOVAL	
CURB OR COMB. C & G REMOVAL	

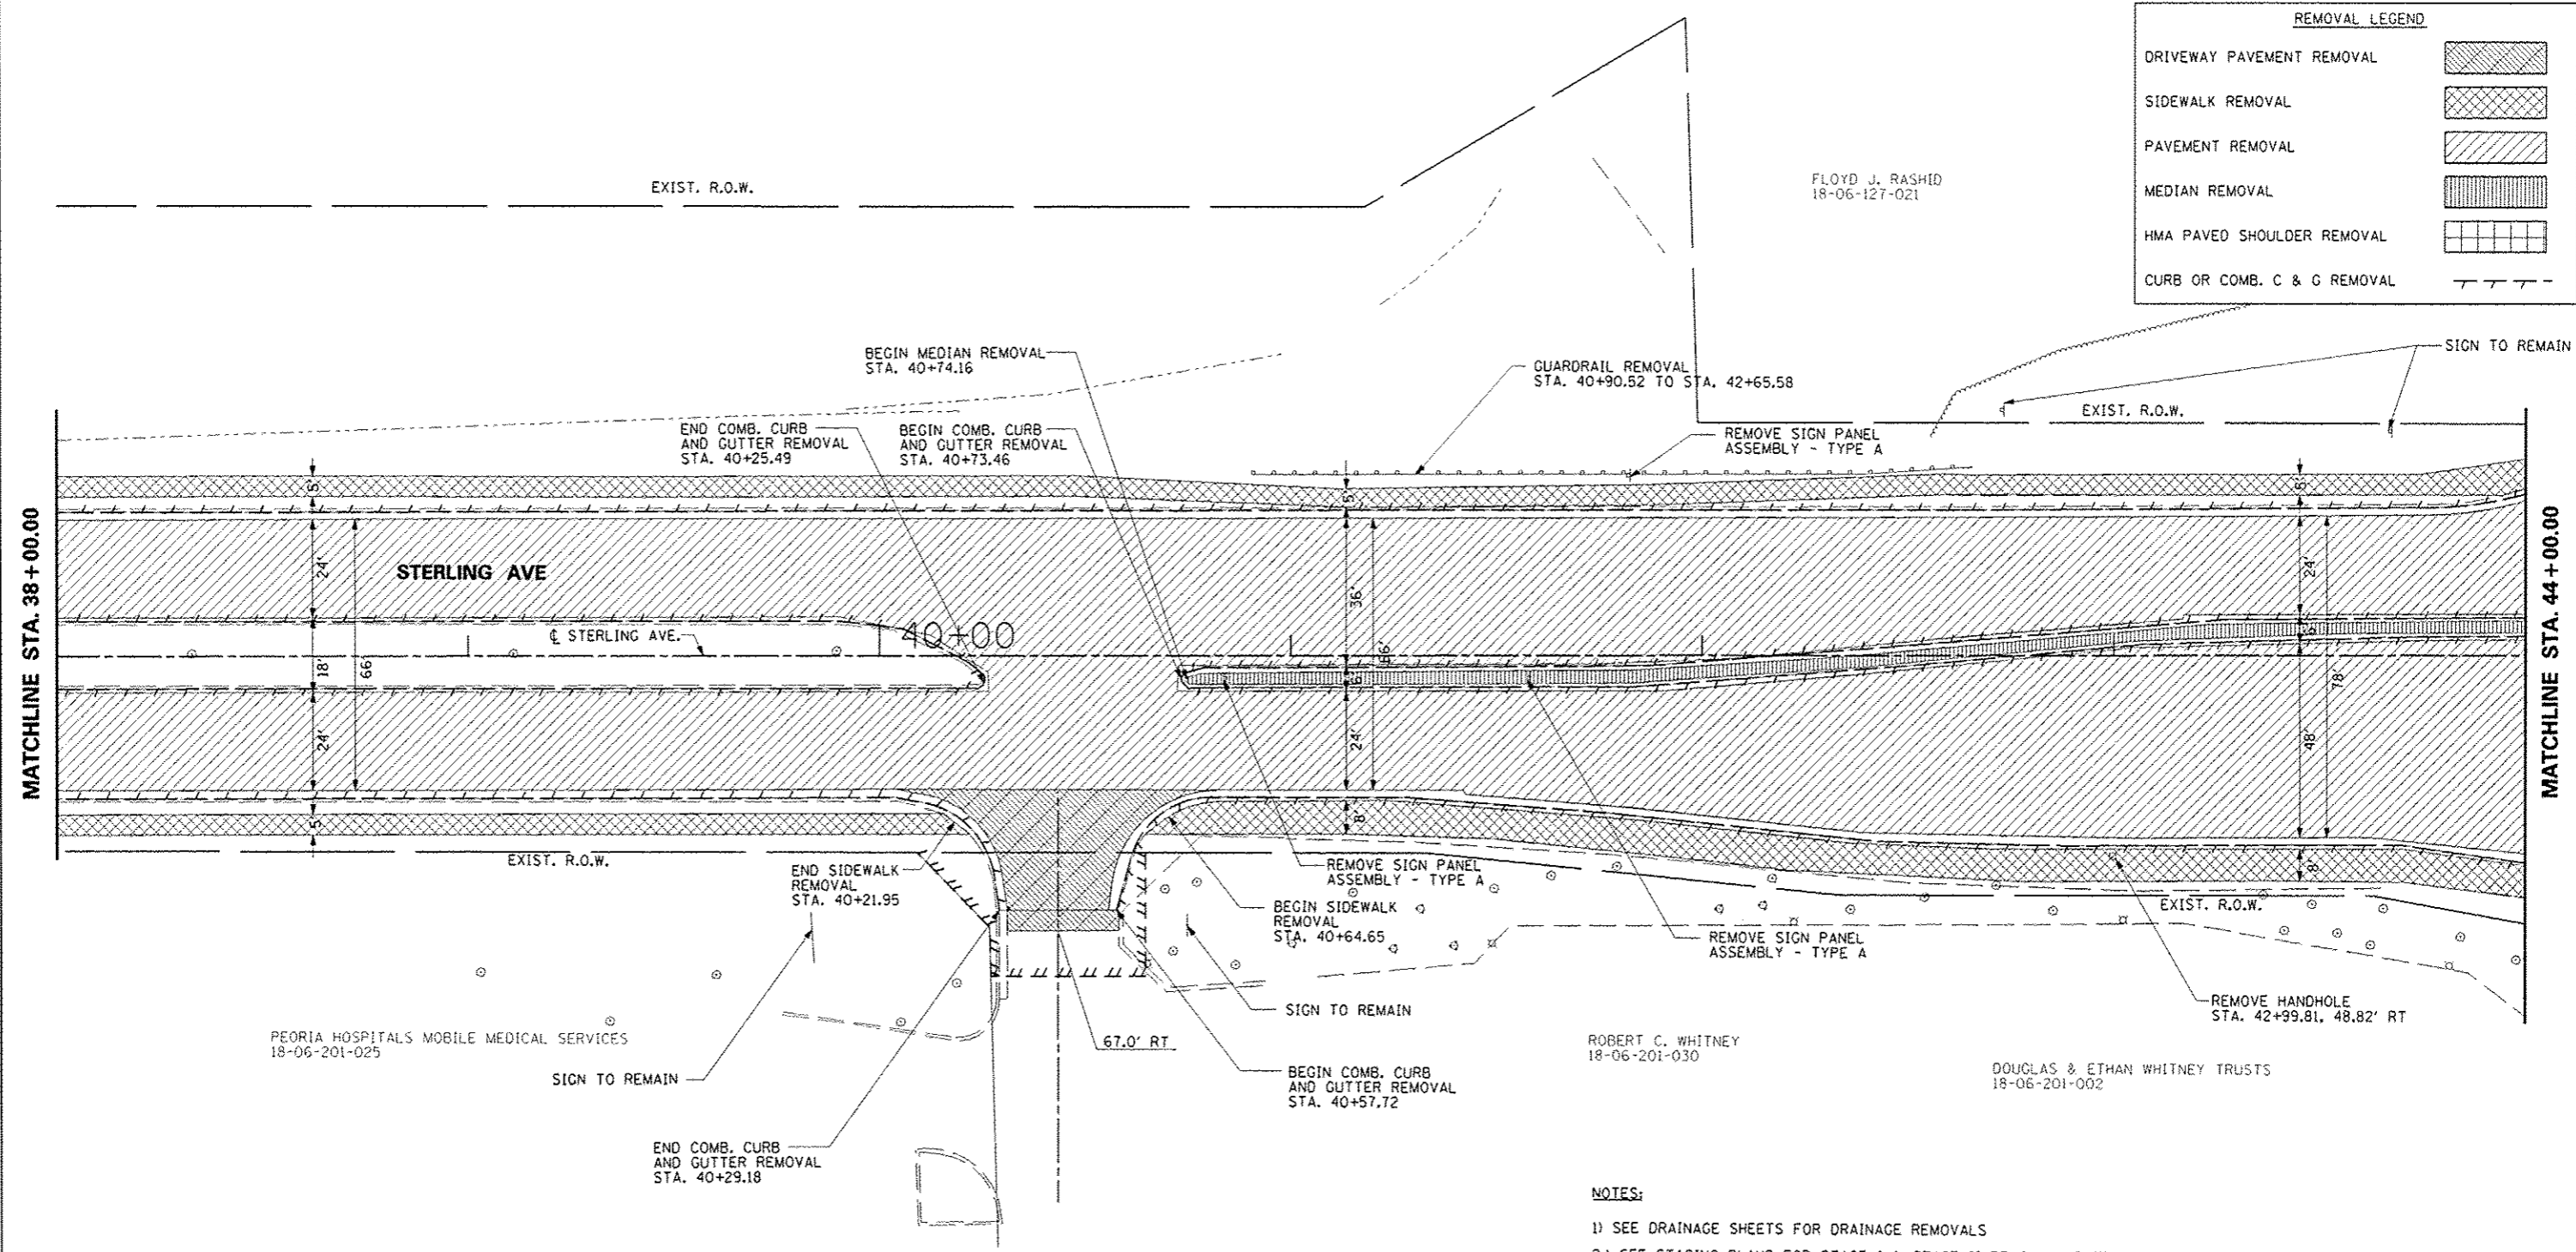

NOTES:
 1) SEE DRAINAGE SHEETS FOR DRAINAGE REMOVALS
 2.) SEE STAGING PLANS FOR STAGE I & STAGE II REMOVAL LIMITS

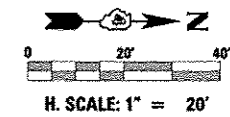

FILE NAME: SHF_PLAN	USER NAME: USER#	DESIGNED - JLH	REVISED -	STATE OF ILLINOIS DEPARTMENT OF TRANSPORTATION	STERLING AVENUE REMOVAL PLAN	F.A.U. RTE. 6586	SECTION 05-00010-00-PV	COUNTY PEORIA	TOTAL SHEETS 86	SHEET NO. 17	
	PLOT SCALE: 1"=20'	DRAWN - JAL	REVISED -			SCALE: 1" = 20'	SHEET OF SHEETS	STA. 38+00.00 TO STA. 44+00.00	STERLING AVENUE	CONTRACT NO. 89385	
		CHECKED - JLH	REVISED -								
		DATE - JAN 2014	REVISED -								