
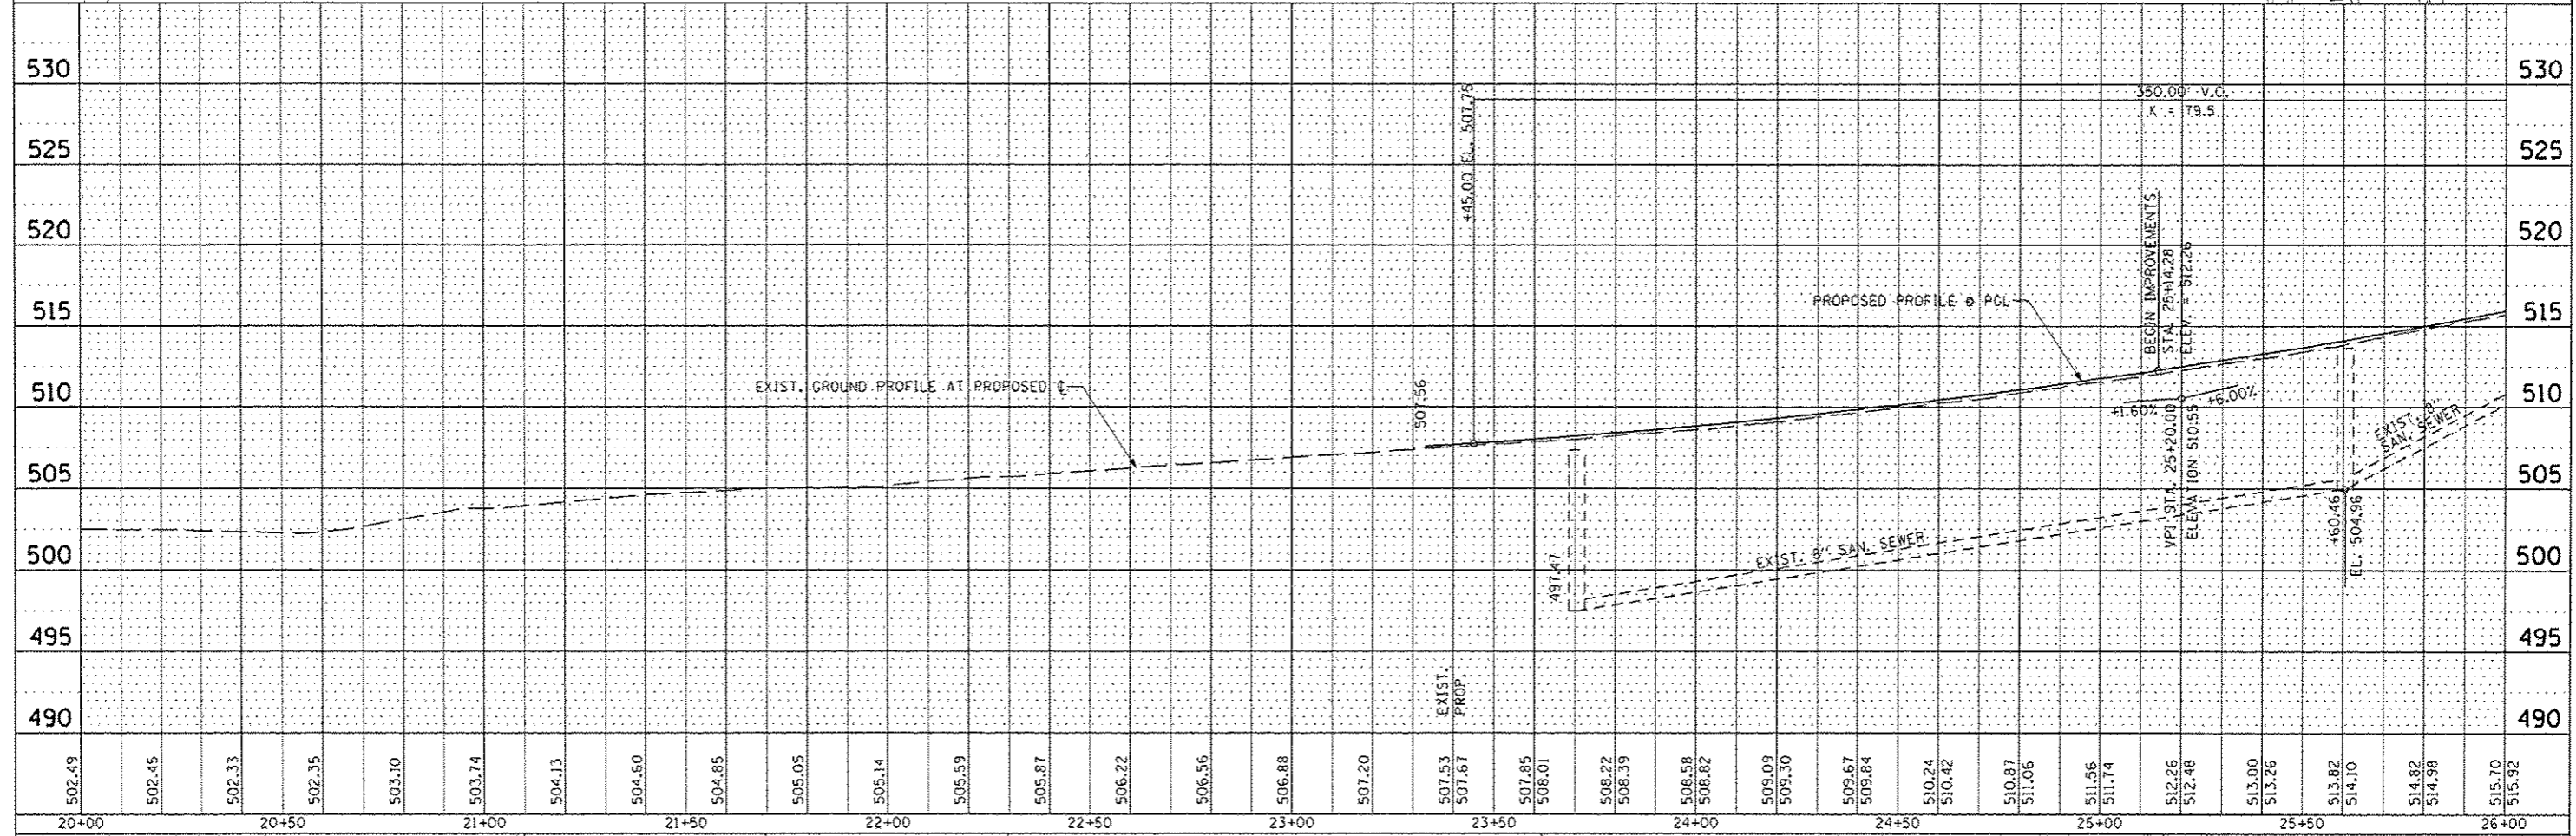


PLAN	DESIGNED	DATE
	DRAWN	
	CHECKED	
	APPROVED	
	DATE	

PROFILE	DESIGNED	DATE
	DRAWN	
	CHECKED	
	APPROVED	
	DATE	

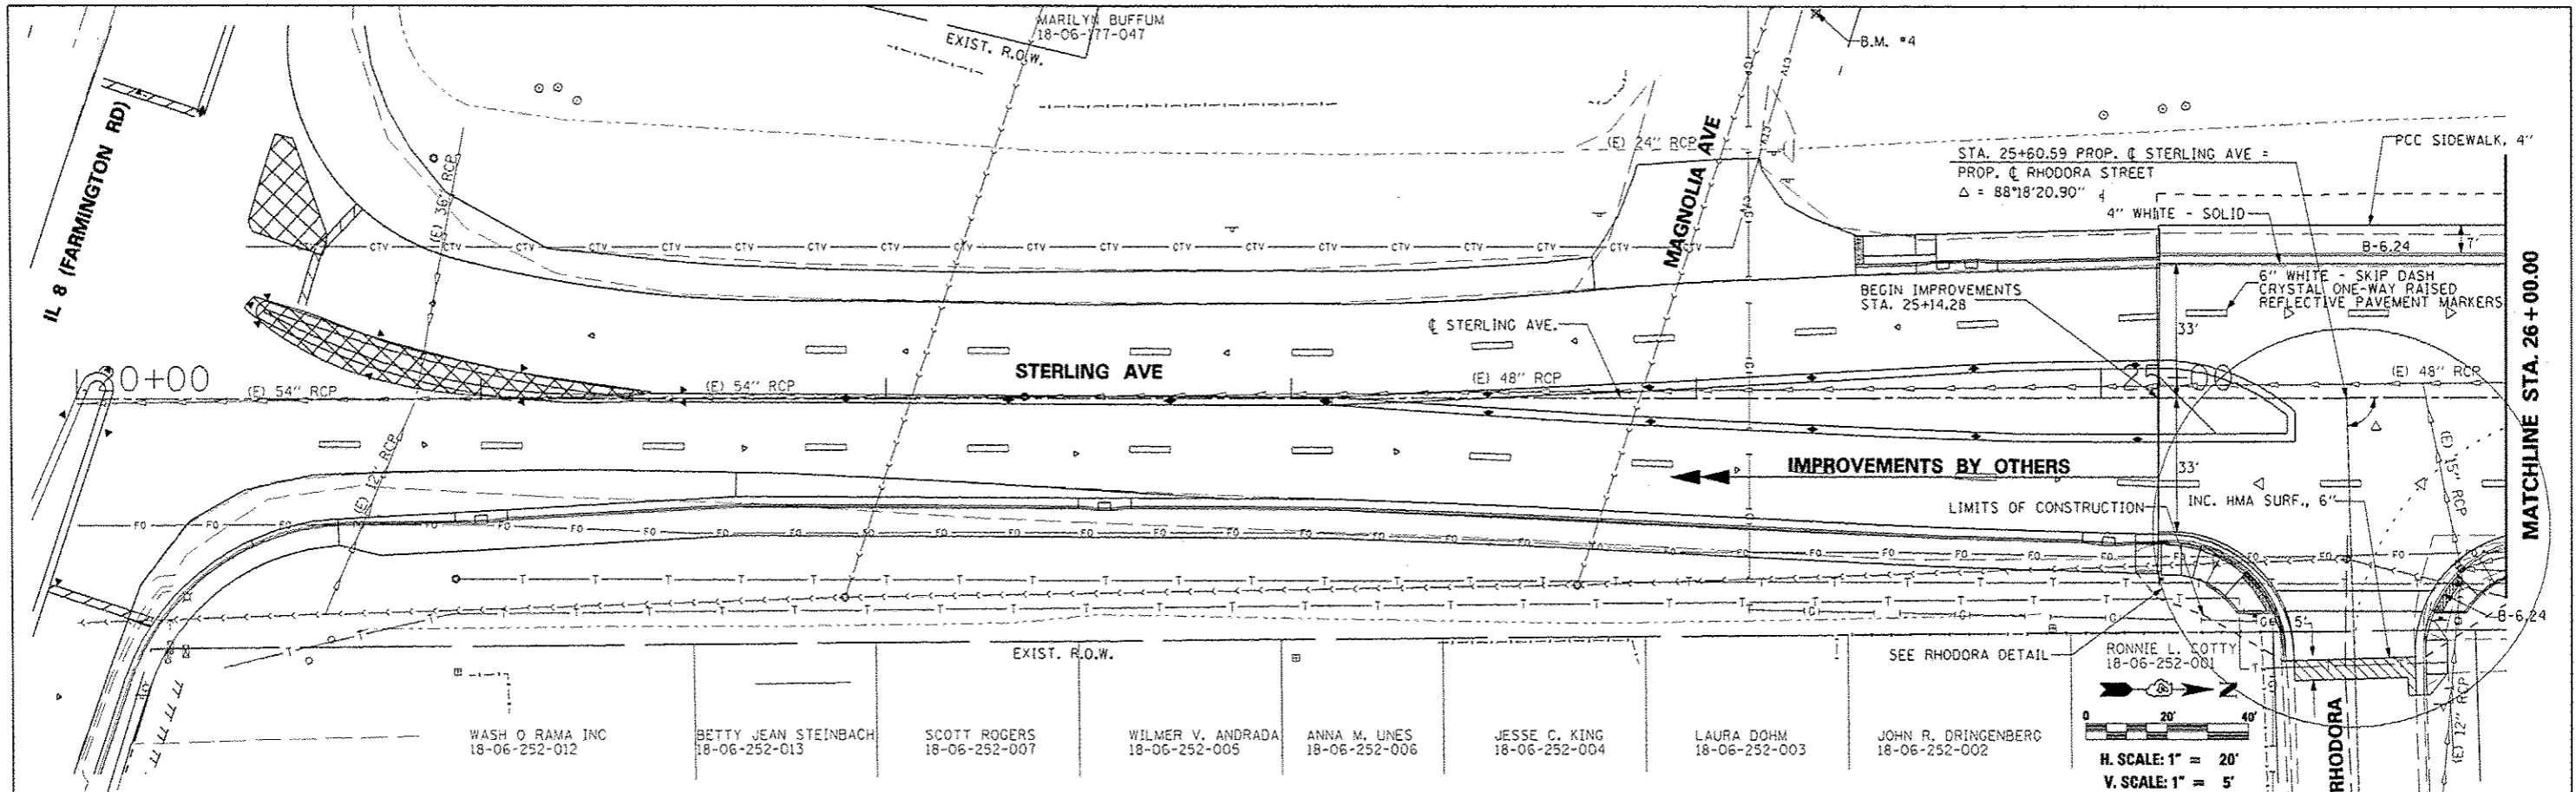

FILE NAME	USER NAME	DESIGNED	REVISED	STERLING AVENUE PLAN & PROFILE		F.A.U. R.T.E.	SECTION	COUNTY	TOTAL SHEETS	SHEET NO.
#FILE#	#USER#	JLH	-	SCALE: 1"=20'		6586	05-00010-00-PV	PEORIA	86	19
		DRAWN	REVISED	SHEET NO. OF SHEETS STA. 20+00.00 TO STA. 26+00.00		STERLING AVENUE		CONTRACT NO. 89385		
		CHECKED	REVISED			FED. ROAD DIST. NO. 4 (ILLINOIS) FED. AID PROJECT N-5314 (001)				
		DATE	REVISED							
		JAN 2014	-							