


KLARA M. VALLAS
18-06-179-004



EXIST. R.O.W.

DATE	
BY	
PROJECT	
NOTED	
PLANNING	
DESIGN	
CONSTRUCTION	
OPERATION	
MAINTENANCE	

DATE	
BY	
PROJECT	
NOTED	
PLANNING	
DESIGN	
CONSTRUCTION	
OPERATION	
MAINTENANCE	

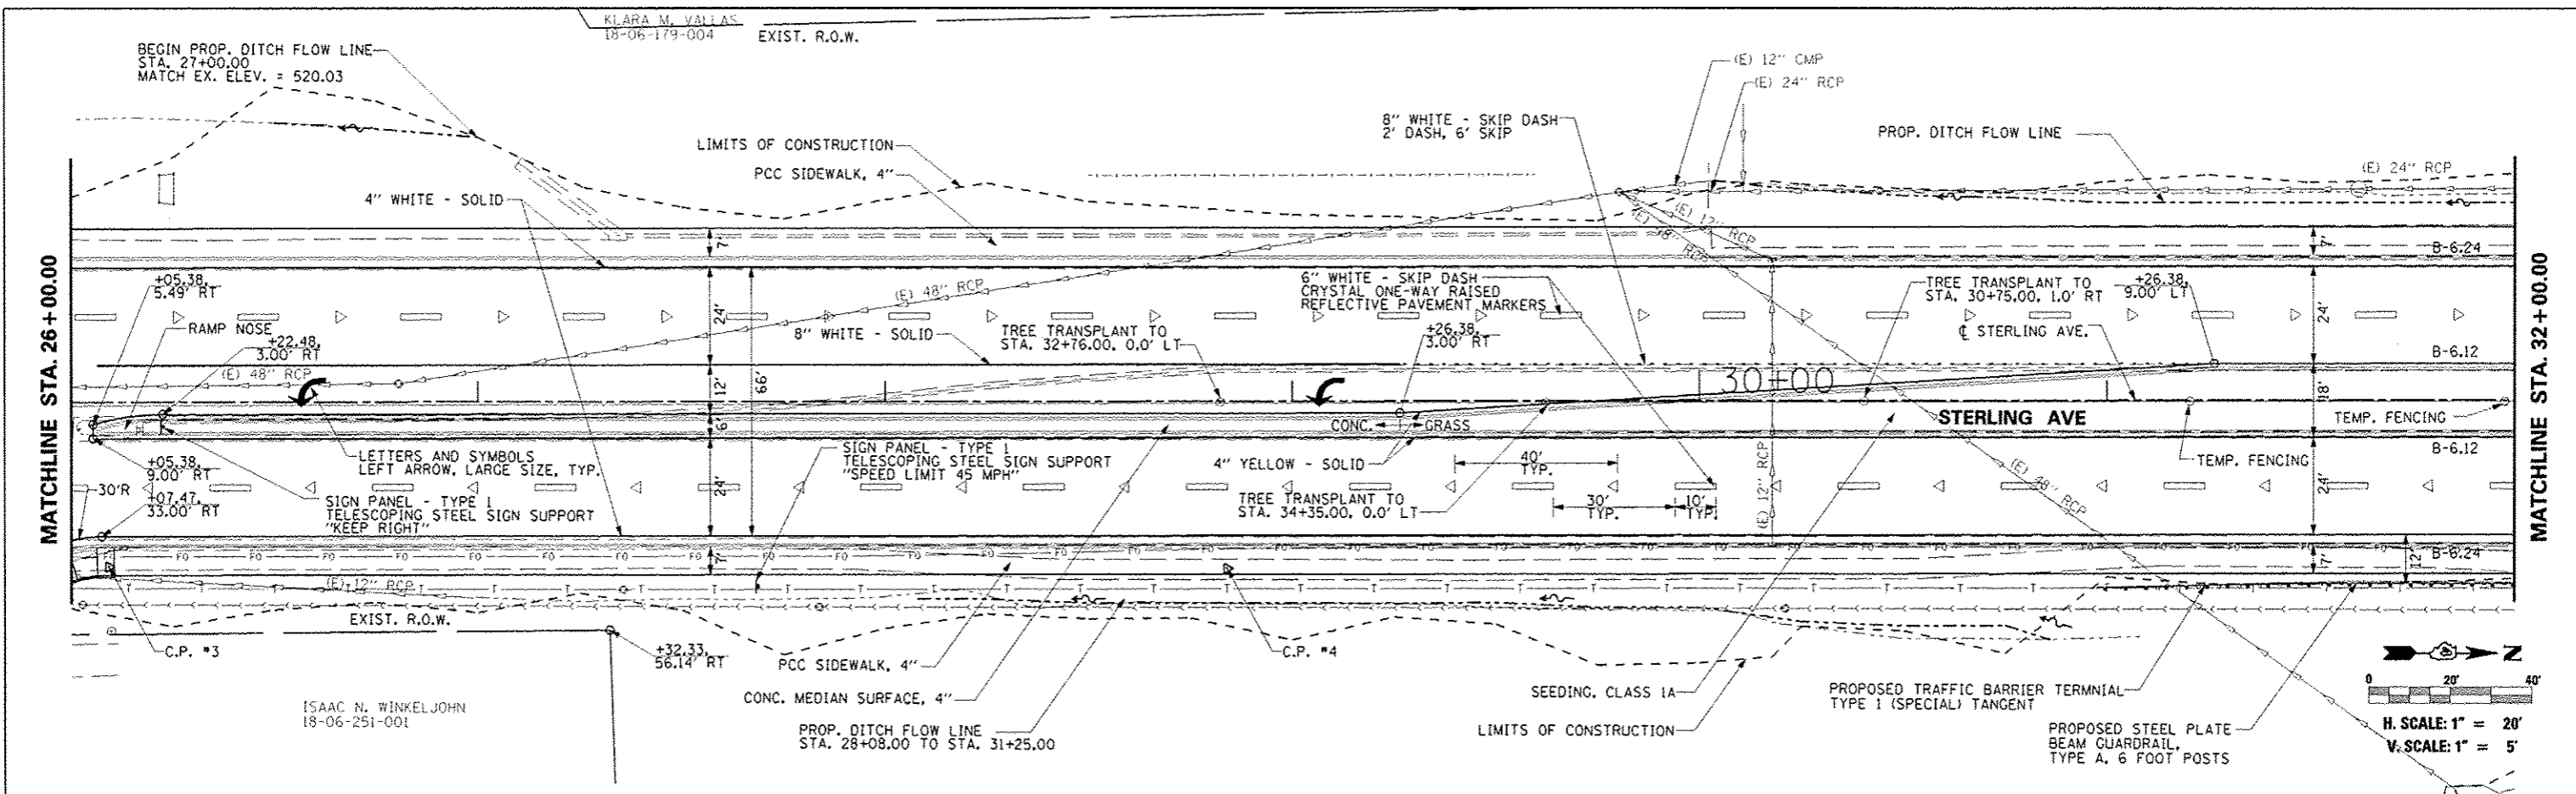

ISAAC N. WINKELJOHN
18-06-251-001

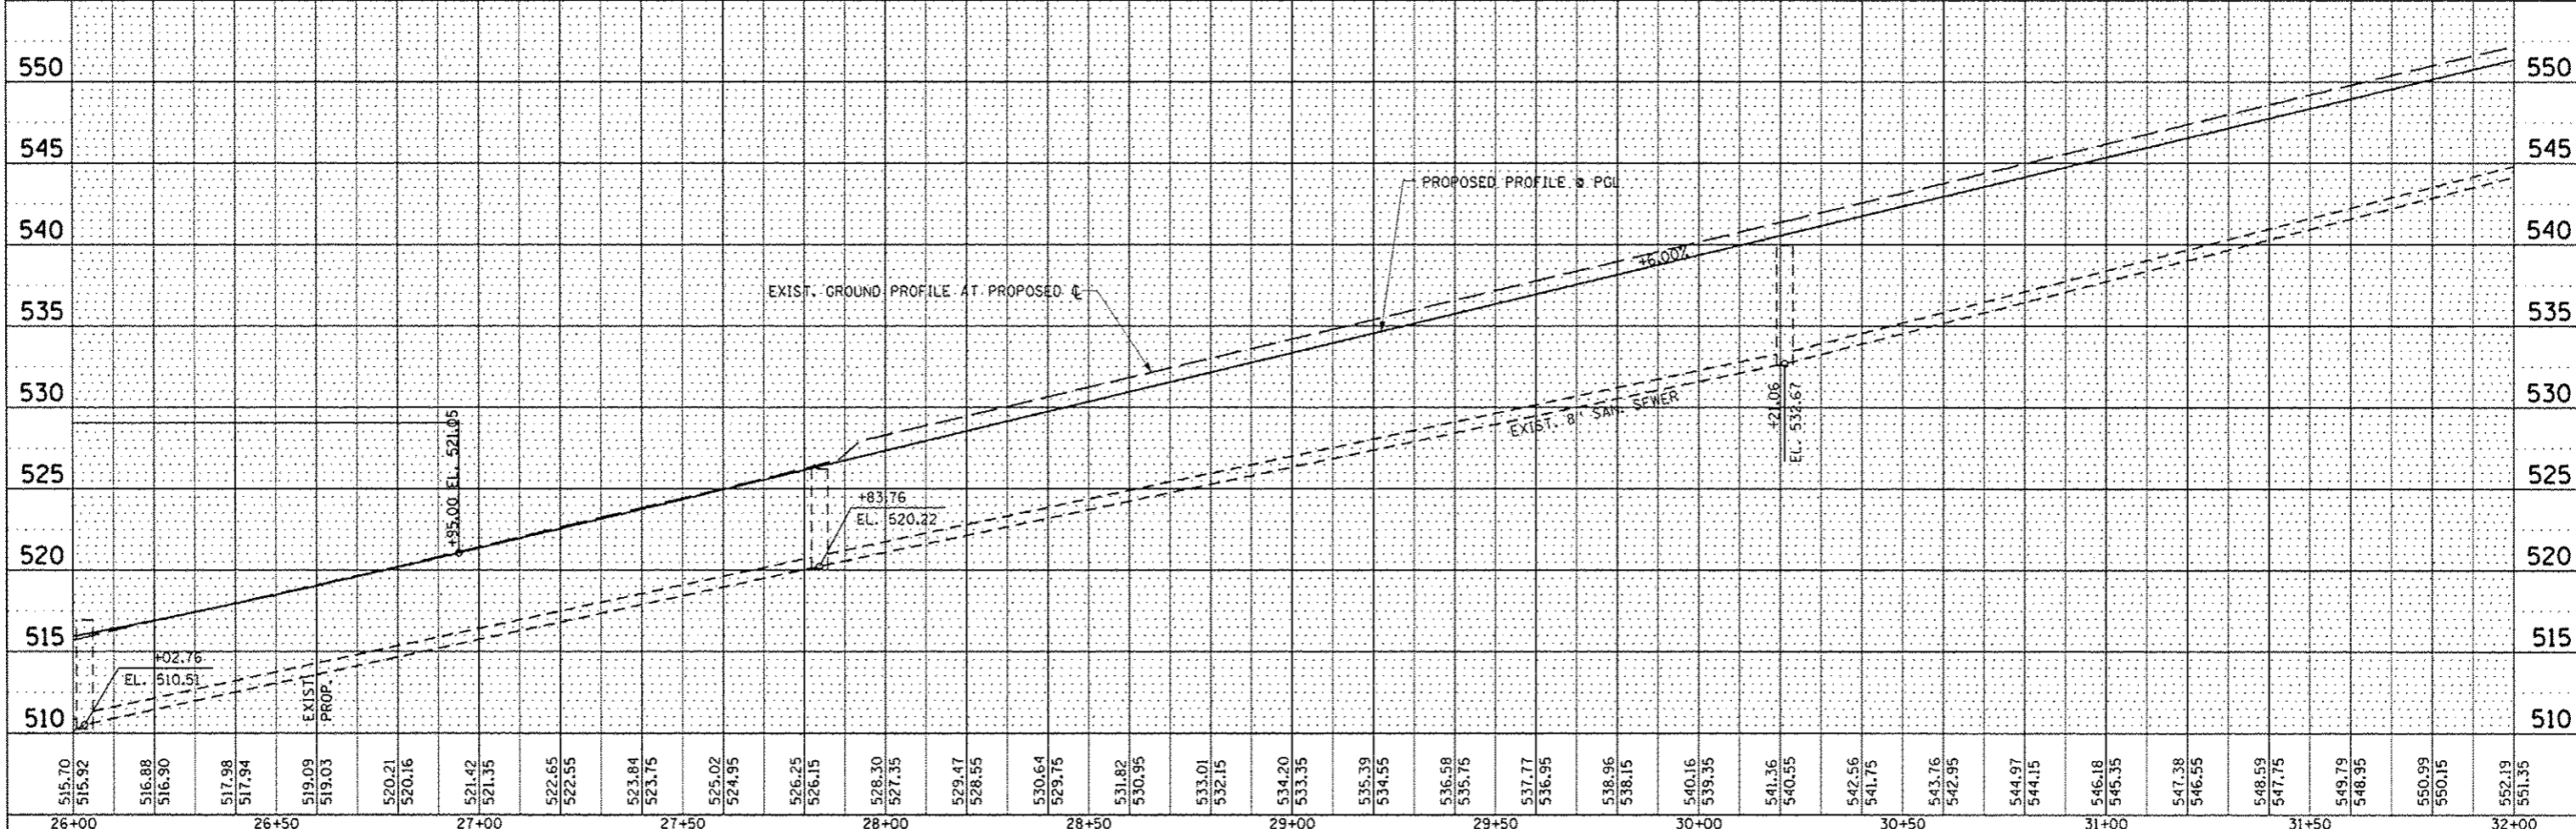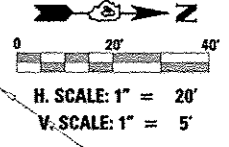

FILE NAME =	USER NAME = #USER#	DESIGNED - JLH	REVISED -	STATE OF ILLINOIS DEPARTMENT OF TRANSPORTATION	STERLING AVENUE PLAN & PROFILE	F.A.U. RTE. 6986	SECTION 05-00010-00-PV	COUNTY PEORIA	TOTAL SHEETS 86	SHEET NO. 20		
#FILE#	PLOT SCALE = #SCALE#	DRAWN - JLH	REVISED -			STERLING AVENUE		CONTRACT NO. 89385				
	PLOT DATE = #DATE#	CHECKED - JLH	REVISED -			SCALE: 1"=20'		SHEET NO. OF SHEETS		STA. 26+00.00 TO STA. 32+00.00		FED ROAD DIST NO. 4 ILLINOIS FED. AID PROJECT M-5314 (001)
		DATE - JAN 2014	REVISED -									