
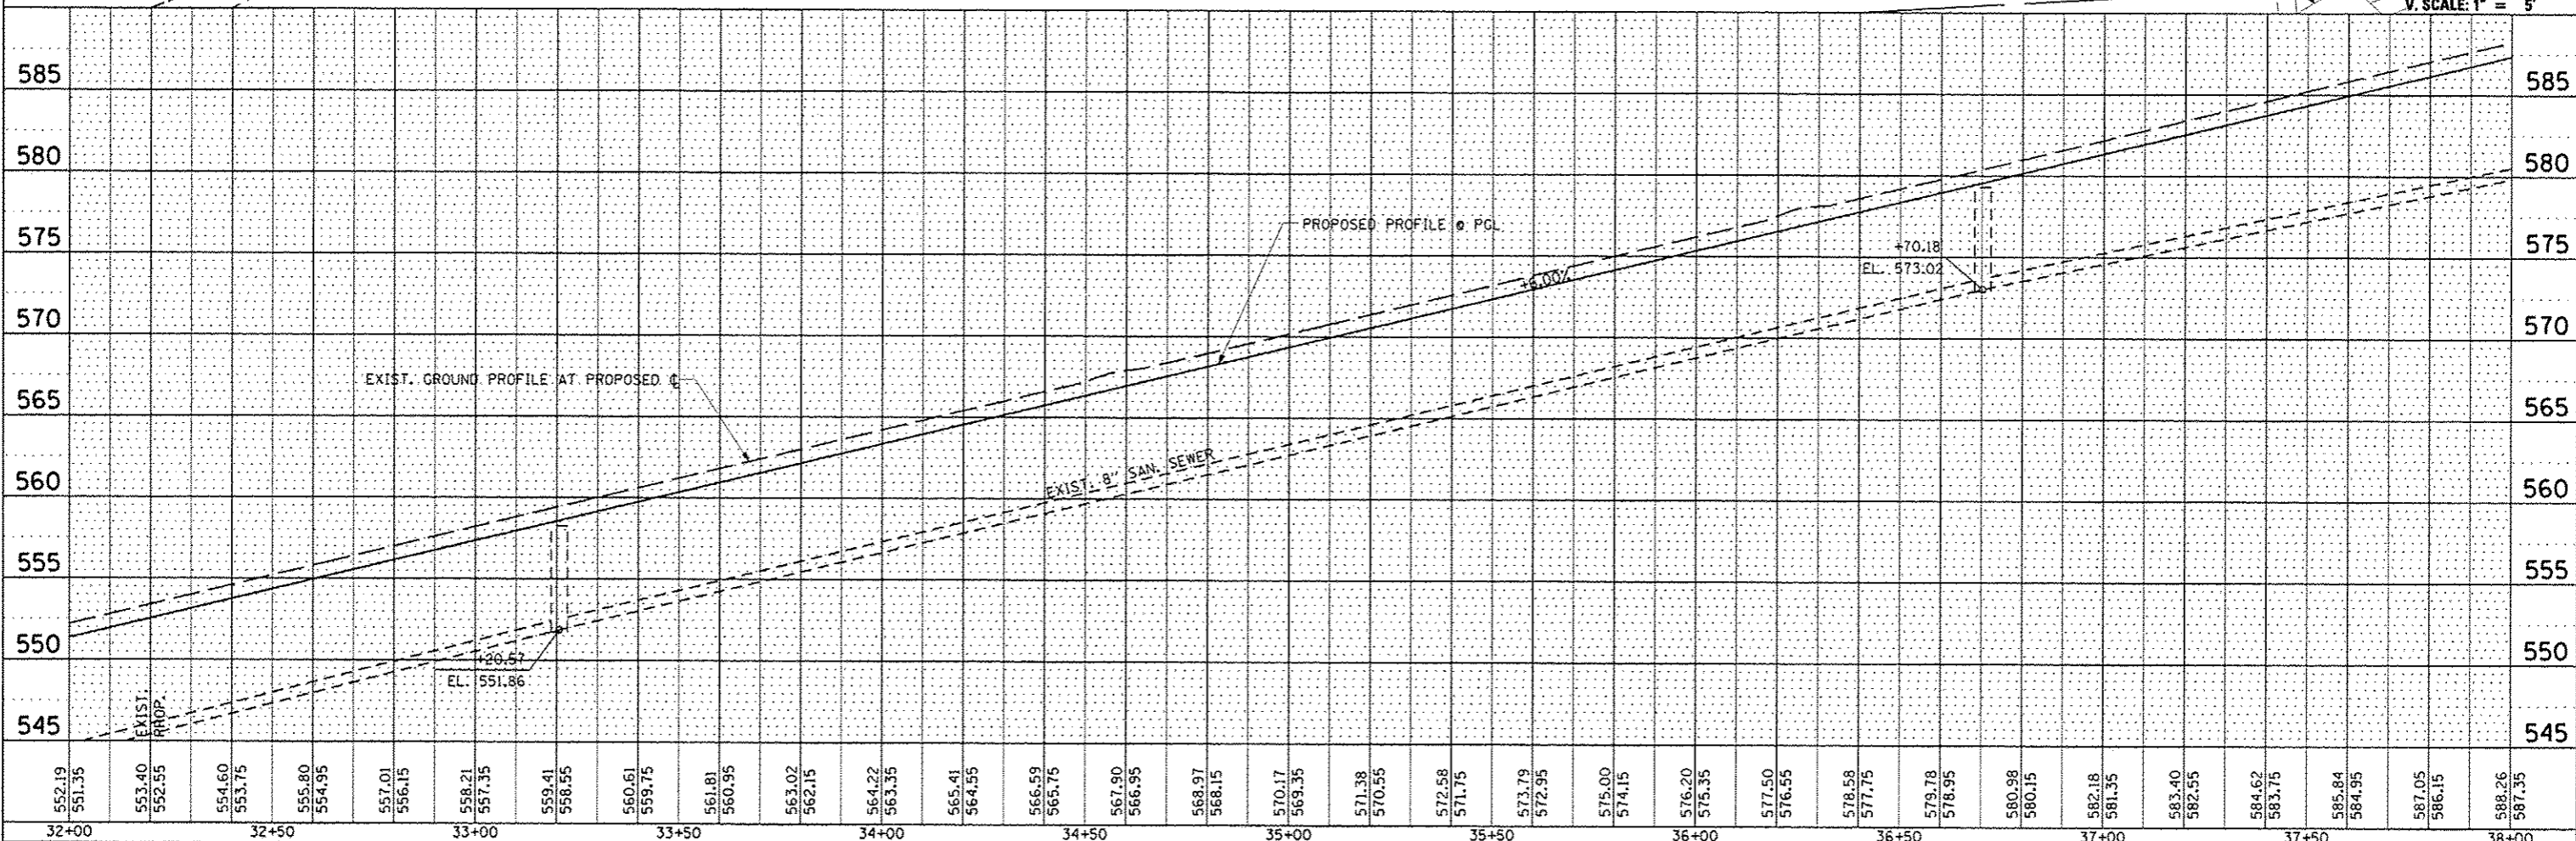


DATE	
BY	
PROJECT	
DESIGNED	
CHECKED	
DATE	
NO.	
PLAN	
DATE	
BY	
PROJECT	
DESIGNED	
CHECKED	
DATE	
NO.	

DATE	
BY	
PROJECT	
DESIGNED	
CHECKED	
DATE	
NO.	
PROFILE	
DATE	
BY	
PROJECT	
DESIGNED	
CHECKED	
DATE	
NO.	

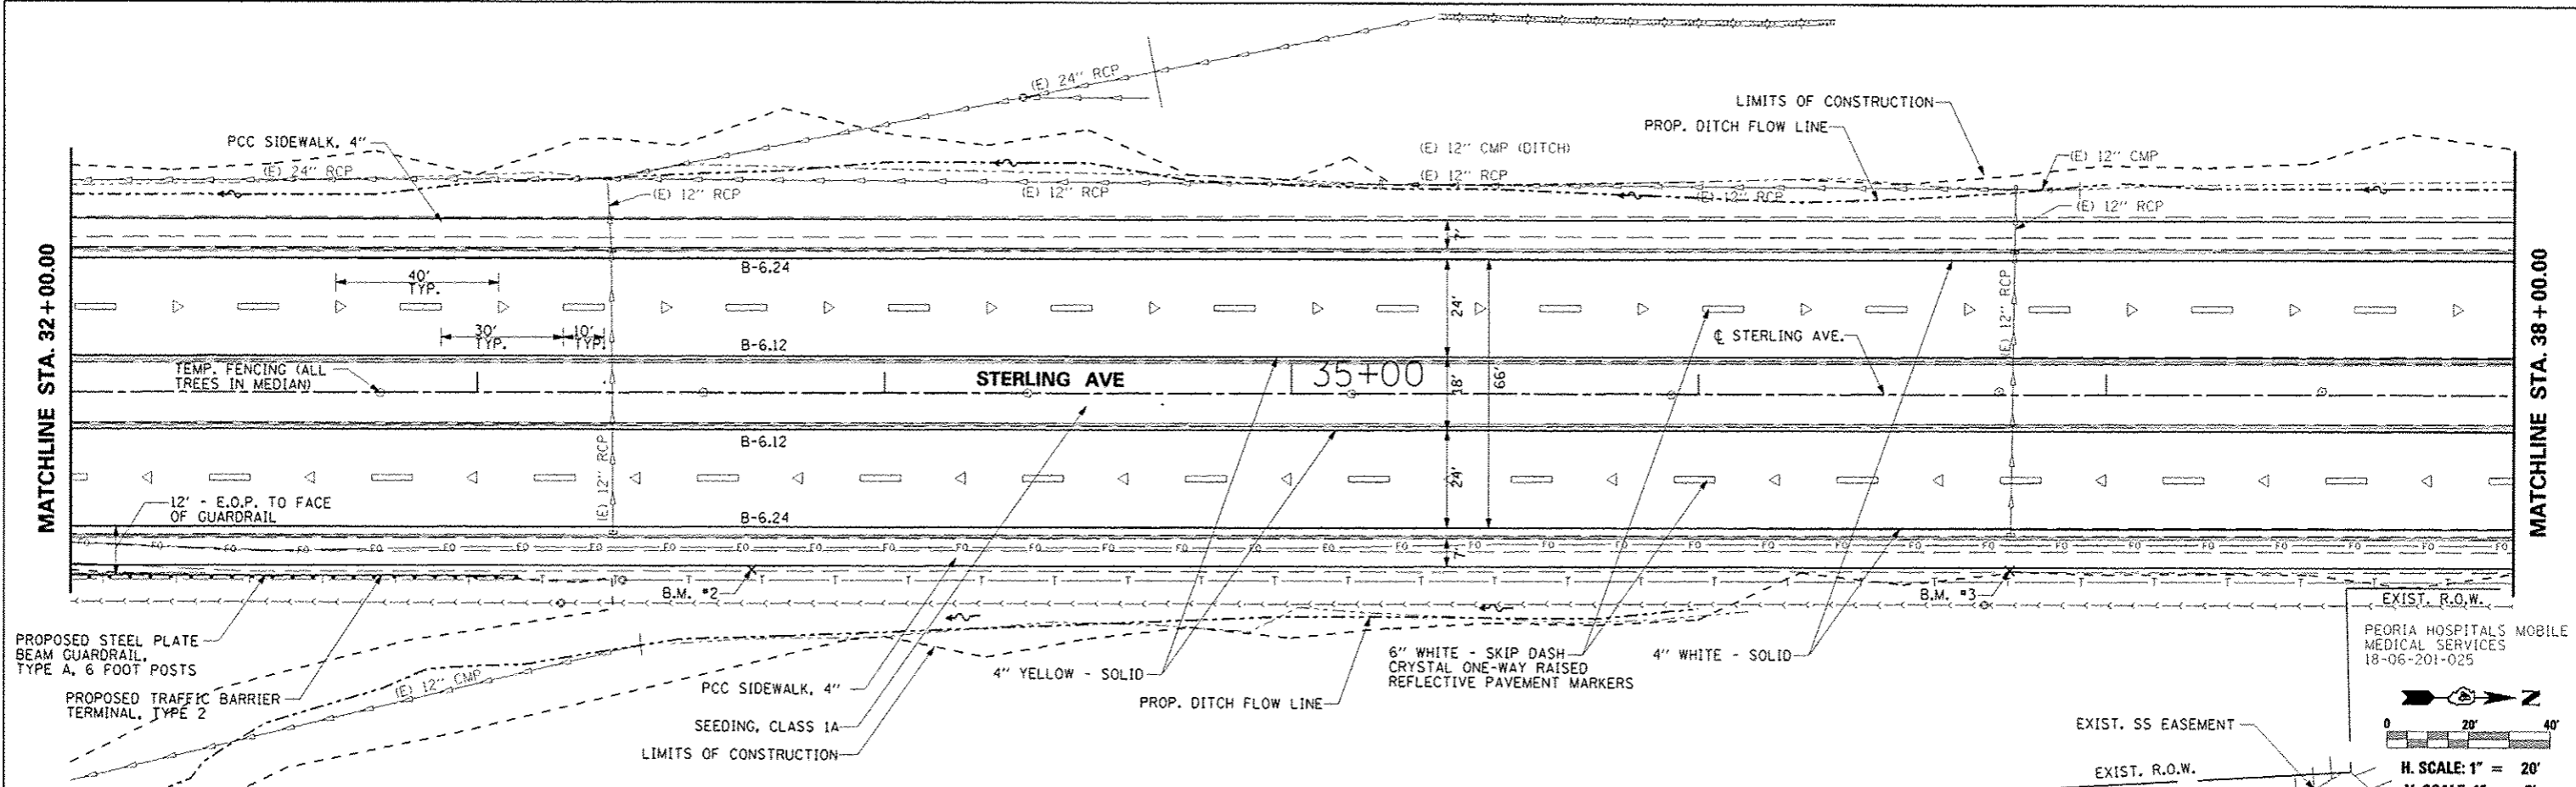

FILE NAME	USER NAME	DESIGNED	REVISED	STATE OF ILLINOIS DEPARTMENT OF TRANSPORTATION	STERLING AVENUE PLAN & PROFILE	F.A.U. RTE.	SECTION	COUNTY	TOTAL SHEETS	SHEET NO.	
#FILE#		DRAWN	REVISED			6586	05-00010-00-PV	PEORIA	86	21	
PILOT SCALE		CHECKED	REVISED			STERLING AVENUE					
PILOT DATE		DATE	REVISED			CONTRACT NO. 89385					
				SCALE: 1"=20'		FED ROAD DIST NO. 4 ILLINOIS FED. AID PROJECT N-5314 (001)					