
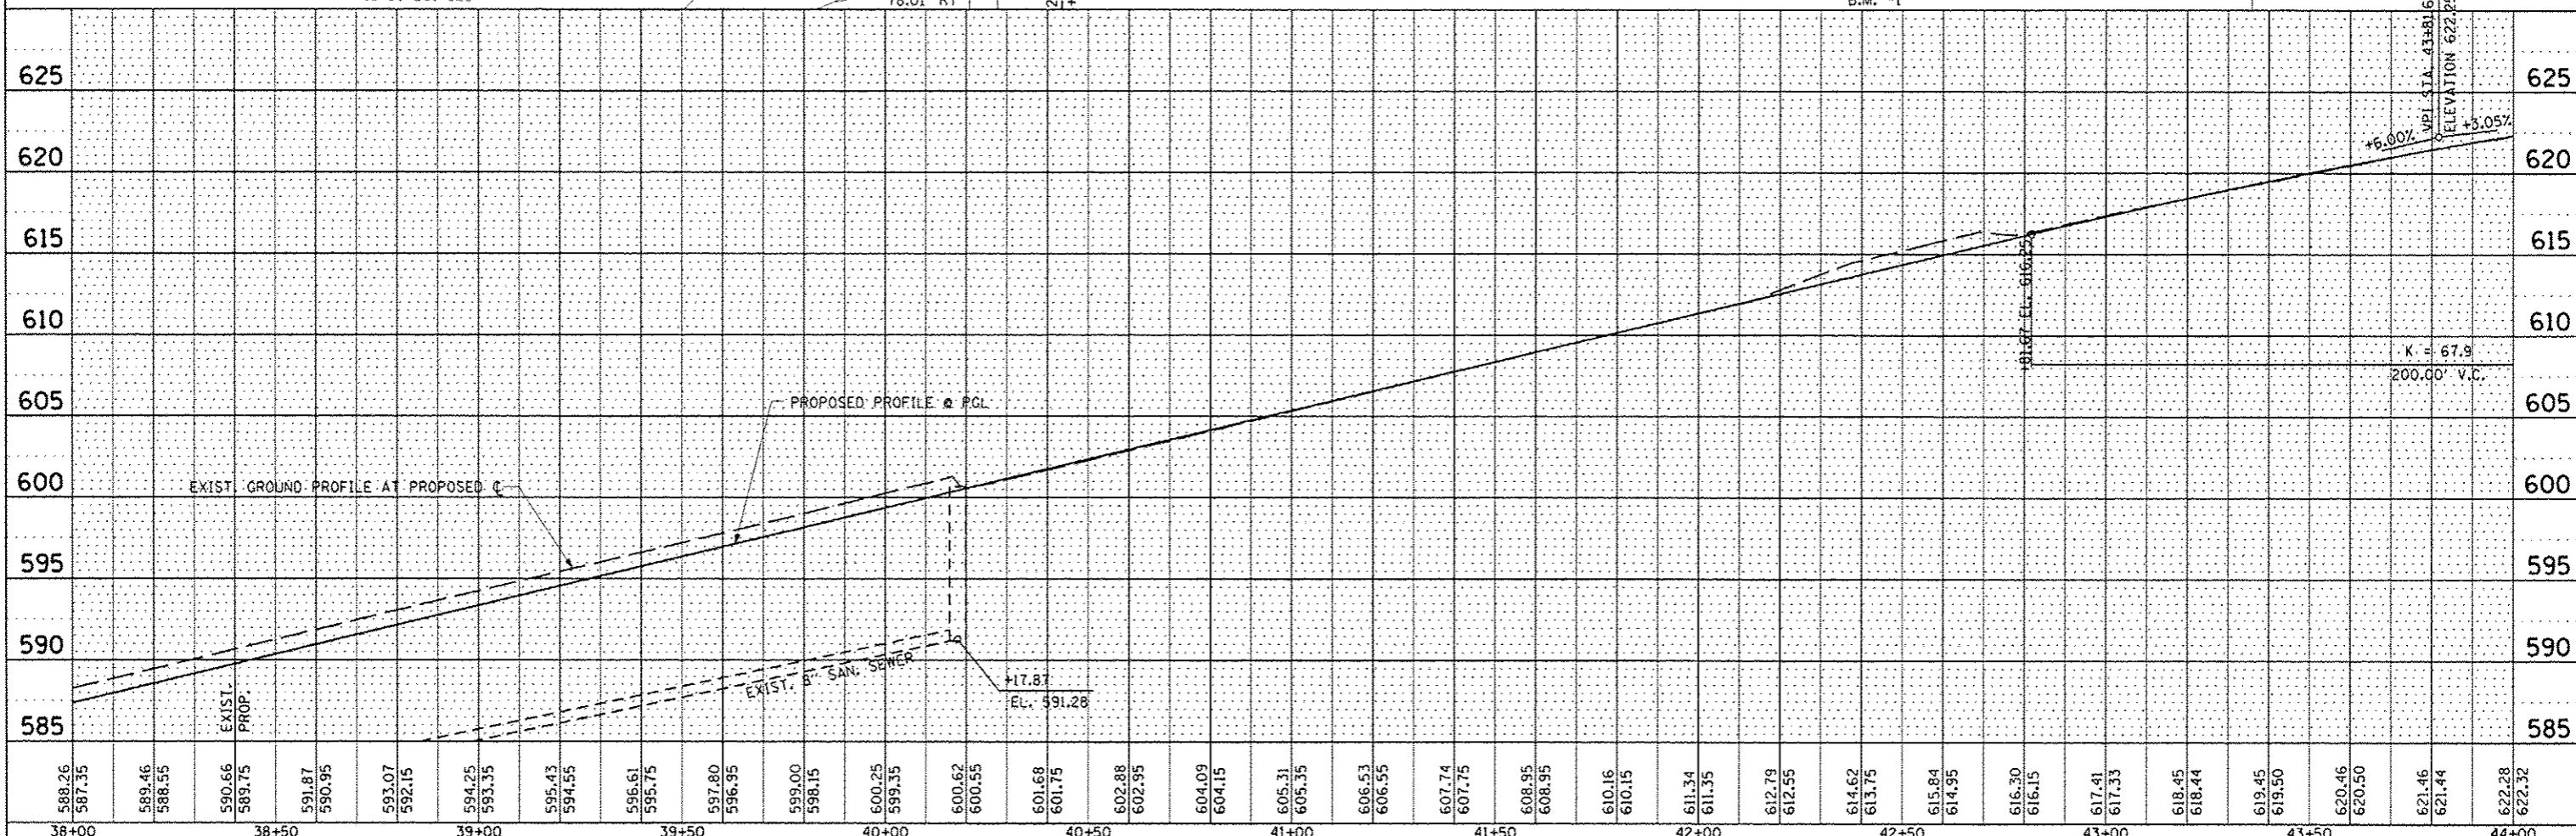


DATE	
BY	
PROJECT	
PLANNED	
DESIGNED	
DRAWN	
CHECKED	
DATE	

DATE	
BY	
PROJECT	
PLANNED	
DESIGNED	
DRAWN	
CHECKED	
DATE	

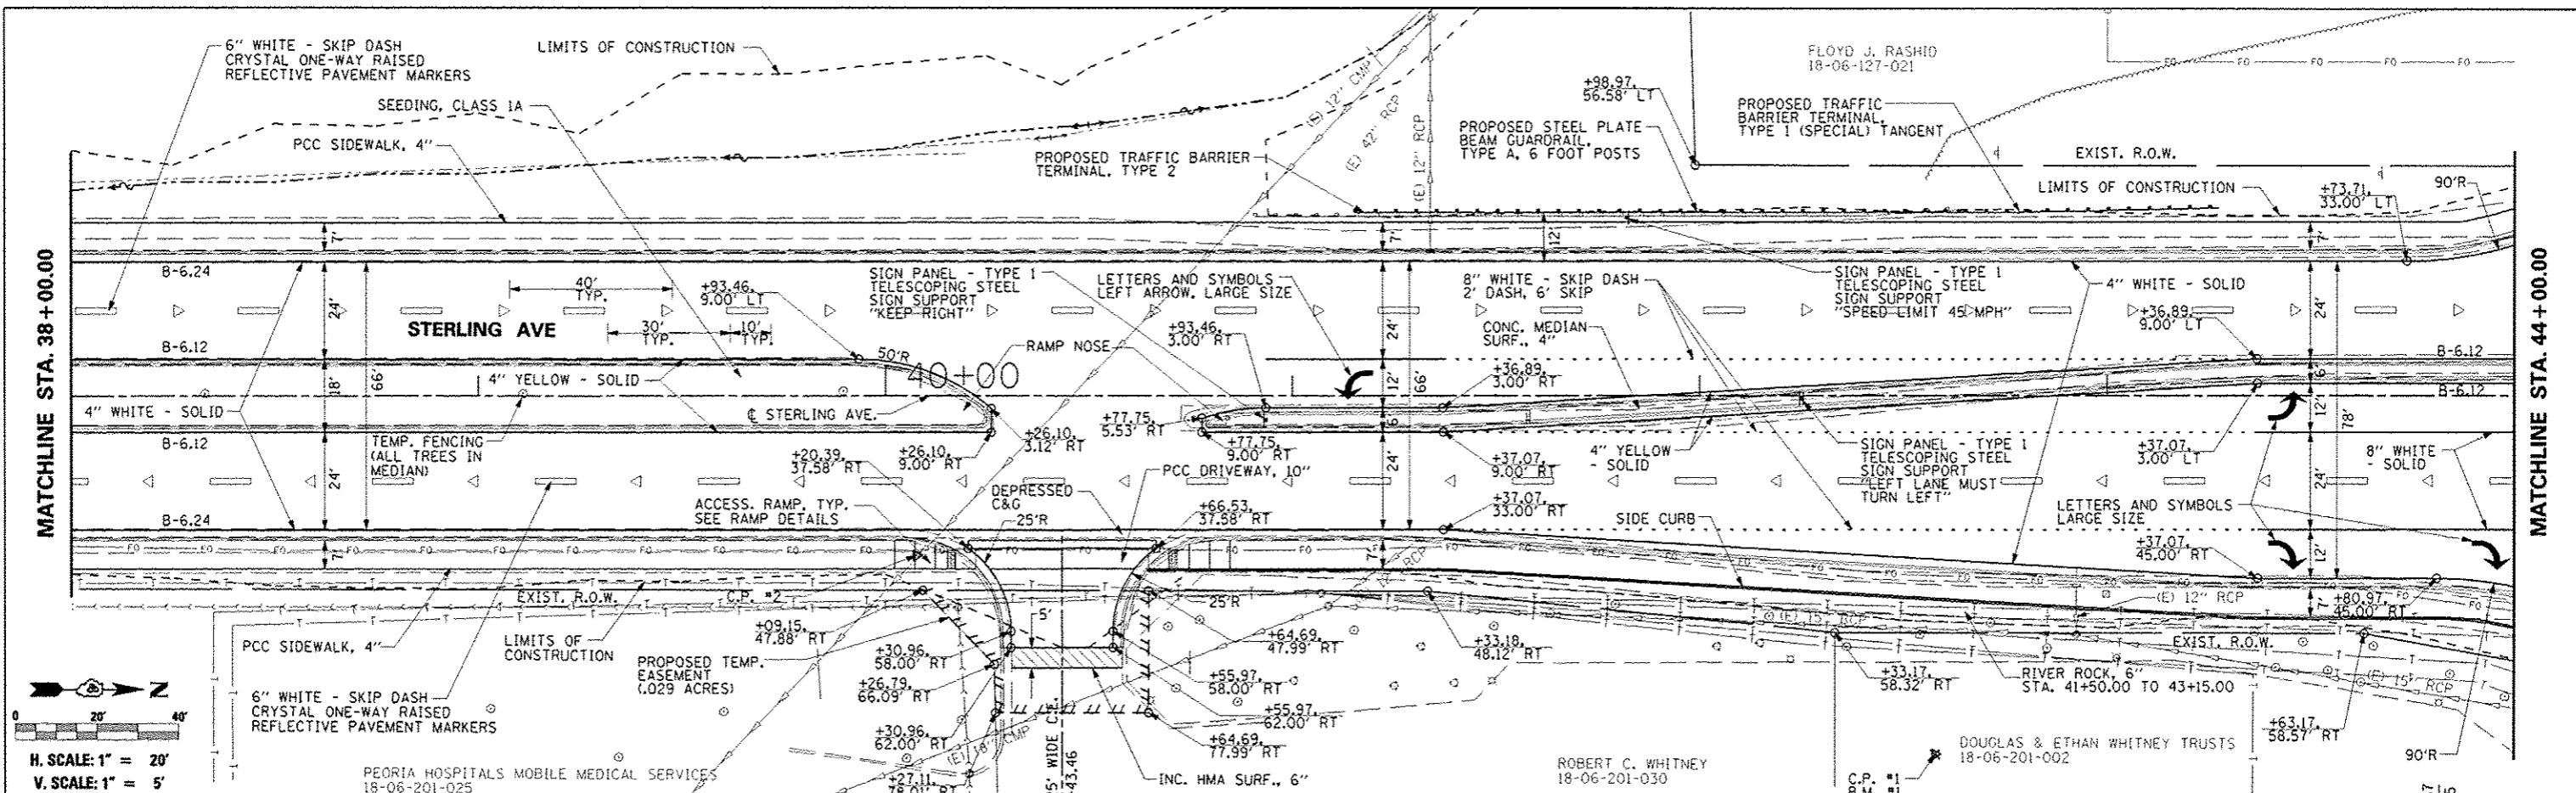

FILE NAME	USER NAME	DESIGNED	REVISED	<b>STATE OF ILLINOIS</b> <b>DEPARTMENT OF TRANSPORTATION</b>	<b>STERLING AVENUE</b> <b>PLAN &amp; PROFILE</b>	F.A.U. RTE.	SECTION	COUNTY	TOTAL SHEETS	SHEET NO.	
#FILE#		DRAWN	REVISED			6586	05-00010-00-PV	PEORIA	86	22	
		CHECKED	REVISED			STERLING AVENUE		CONTRACT NO. 89385			
		DATE	REVISED			SCALE: 1"=20'		SHEET NO. OF SHEETS		STA. 38+00.00 TO STA. 44+00.00	