


PIPE UNDERDRAIN 6"  
LOCATED IN FRONT OF THE CURB

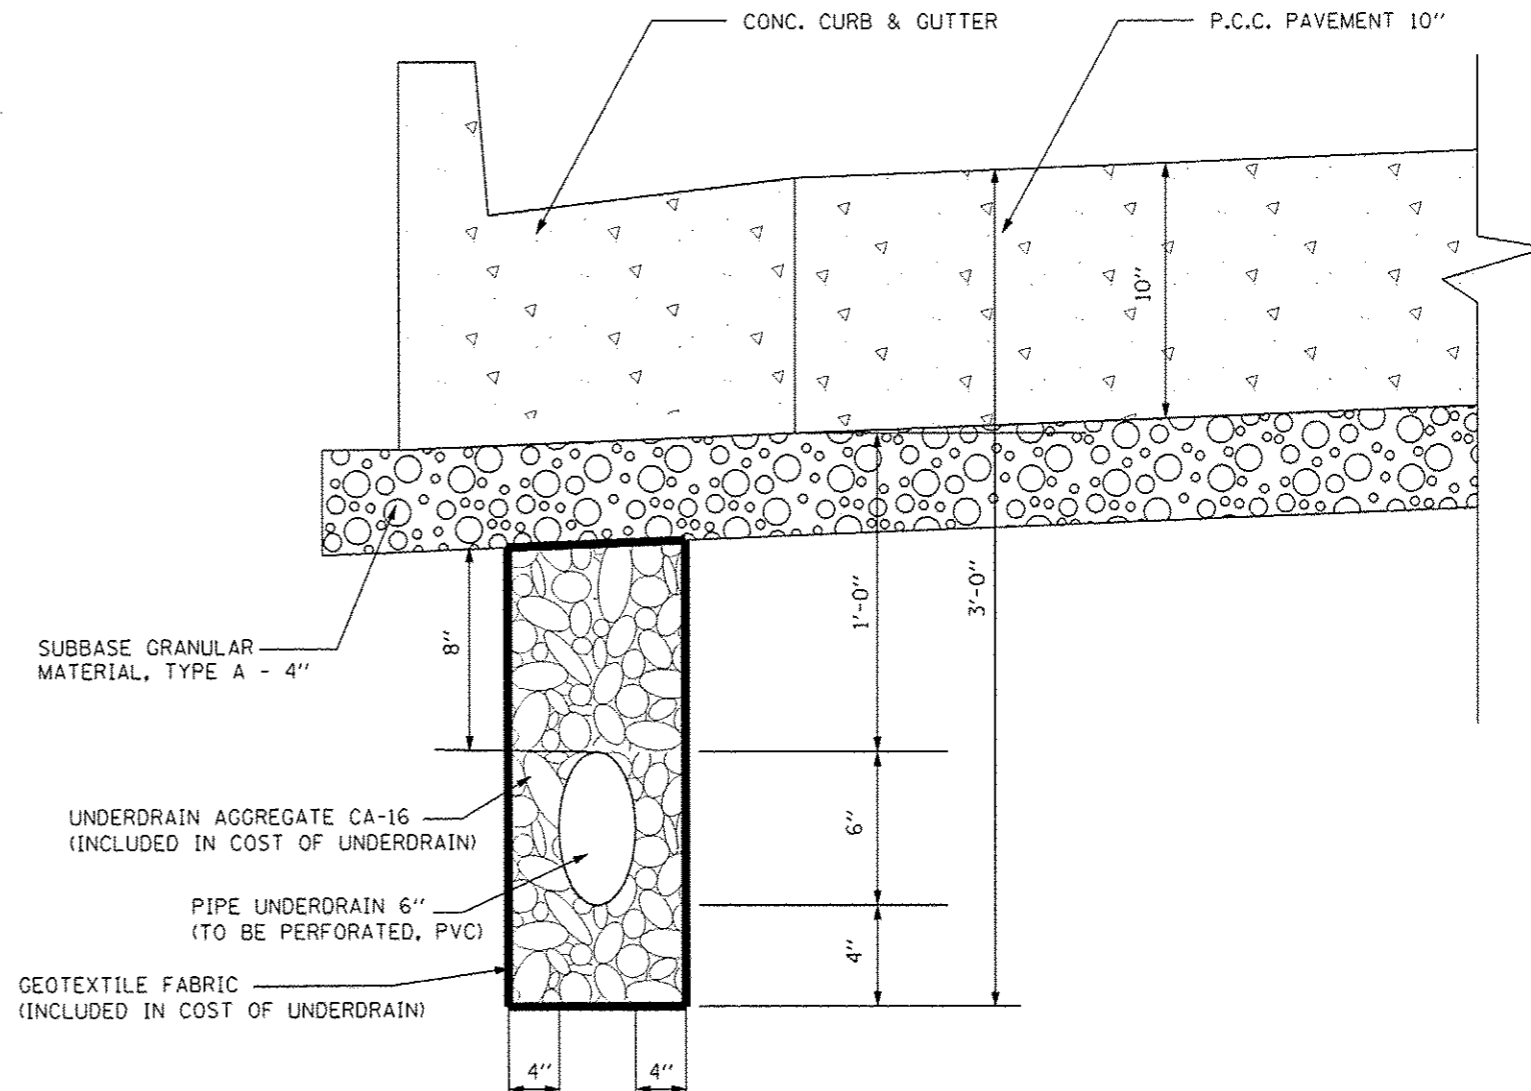

PIPE UNDERDRAIN 6"  
LOCATED UNDER THE CURB

FILE NAME *	USER NAME * USER#	DESIGNED - JLH	REVISED -
FILEL#		DRAWN - JAL	REVISED -
	PLOT SCALE * #SCALE#	CHECKED - JLH	REVISED -
SHT_PLAN	PLOT DATE * #DATE#	DATE - JAN 2014	REVISED -

STATE OF ILLINOIS  
DEPARTMENT OF TRANSPORTATION

STERLING AVENUE			
PIPE UNDERDRAIN DETAILS			
SCALE:	SHEET	OF SHEETS	STA. TO STA.

F.A.J. RTE.	SECTION	COUNTY	TOTAL SHEETS	SHEET NO.
6586	05-00010-00-PV	PEORIA	86	34
STERLING AVENUE		CONTRACT NO. 89385		
FED ROAD DIST NO. 4 ILLINOIS FED. AID PROJECT M-5314 1001				